


 







FIRE ALARM - LEGENDS		
FIRE SIGNAGE - BS 5499 PART : 1:1900		
ESCAPE LIGHTING - BS 5266 PART : 1:2005		
FIRE ALARM- BS 5839 PART : 1:1		
LEGEND	DESCRIPTION	COLOR
	OPTICAL SMOKE DETECTOR	WHITE
	OPTICAL HEAT DETECTOR	WHITE
	CONCEALED CEILING EXIT LIGHT- 3 HOURS BATTERY	CONCEALED
	CONCEALED CEILING EXIT LIGHT- 3 HOURS BATTERY	CONCEALED
	CALL POINT	RED
	FIRE EXTINGUISHERS - FOAM AND CO2 DIOXIN - ABC	RED
	FIRE BLANKET WITH FIRST AID BOX	
	FCAP - FIRE ALARM PANEL 2 ZONES	WHITE



FIRE ALARM PANEL  
2 ZONES

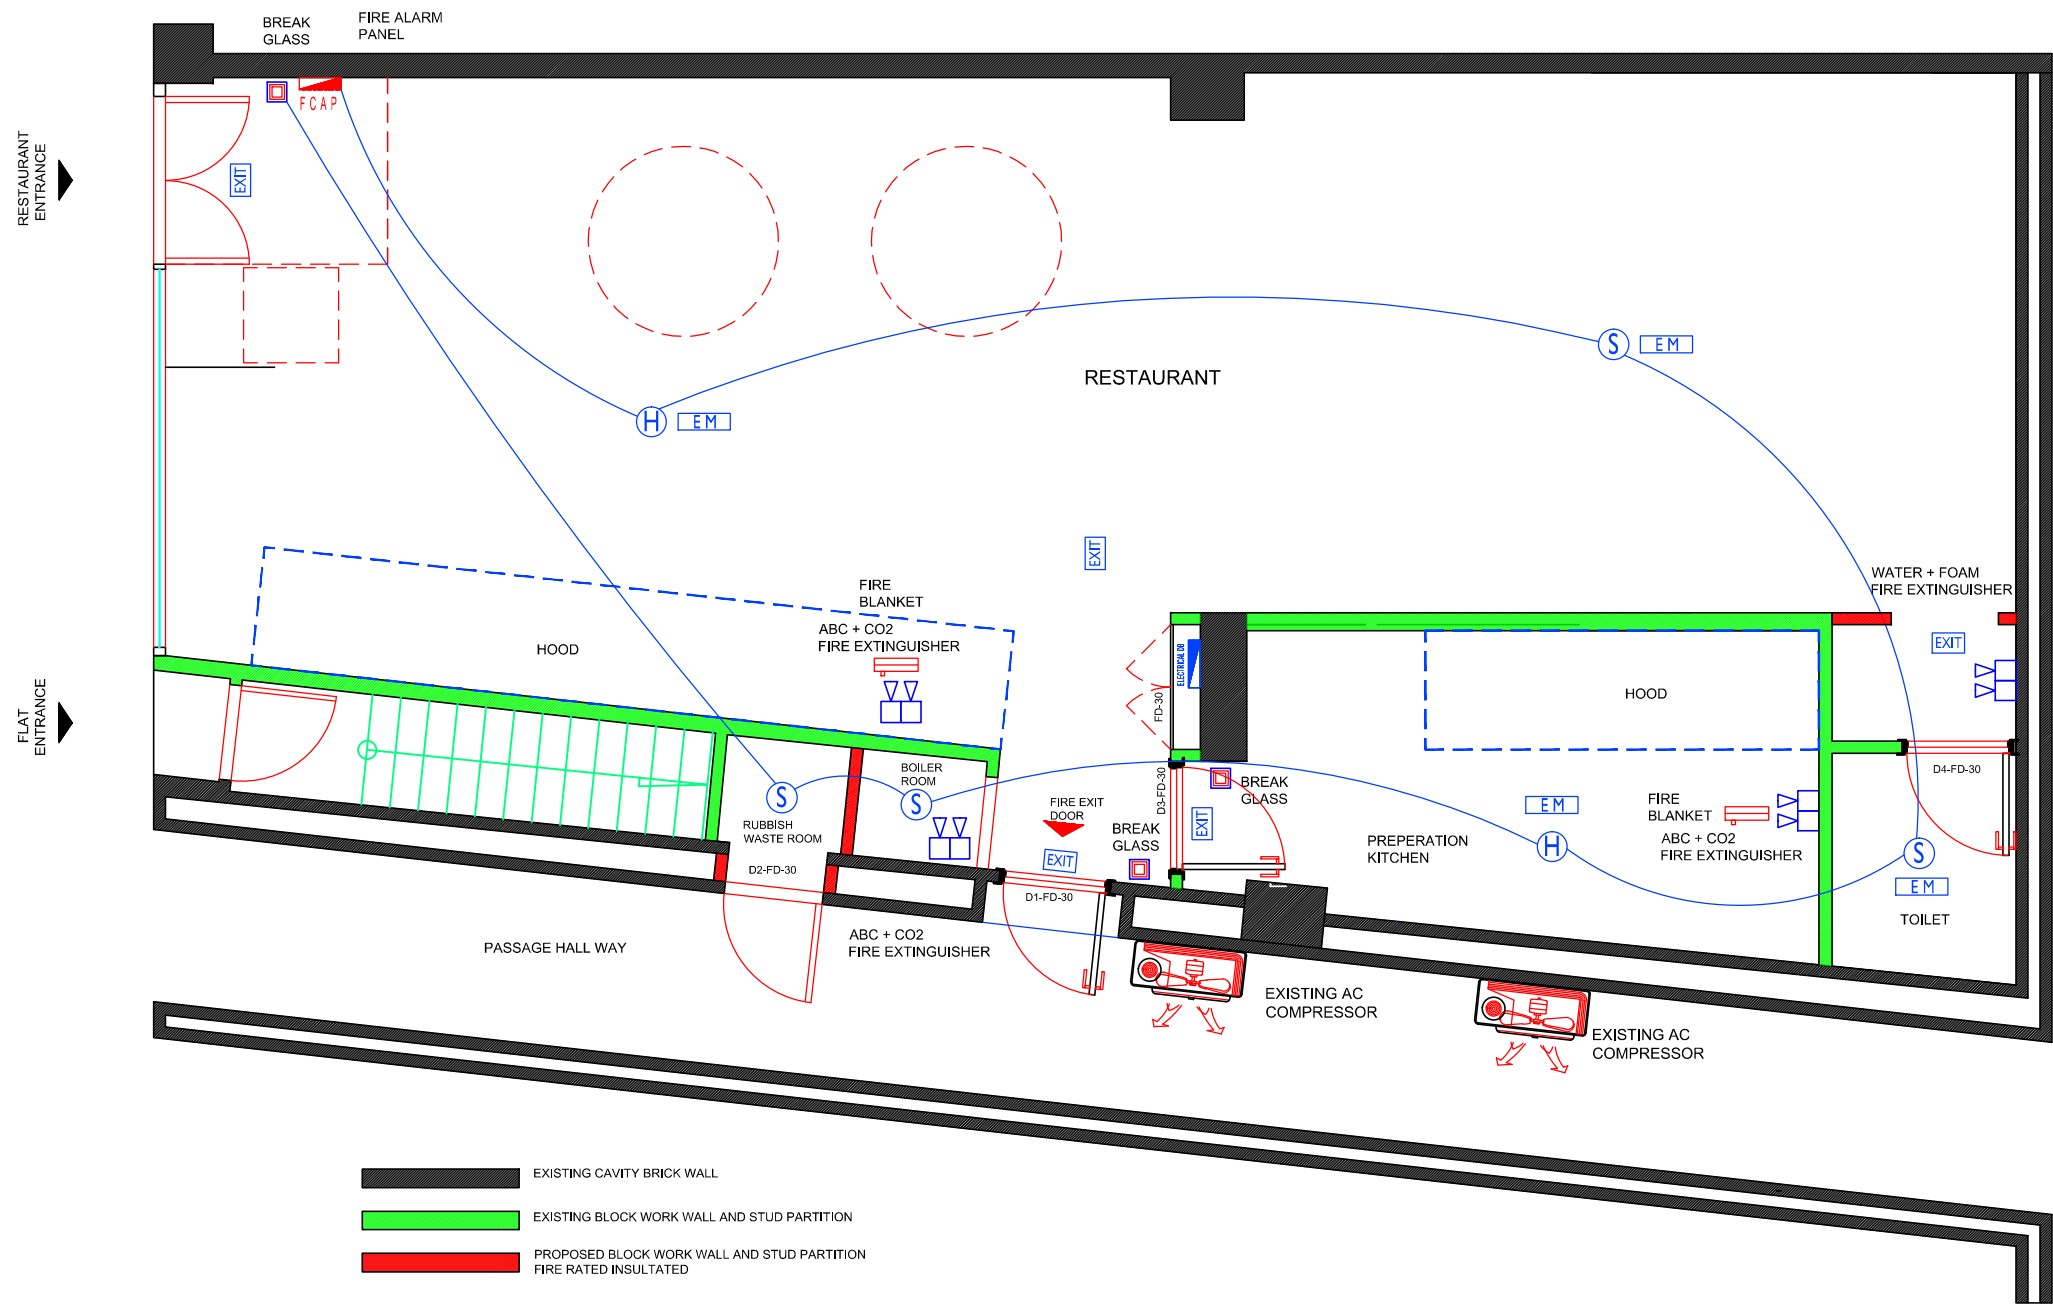

EMERGENCY LIGHT  
CEILING MOUNTED CONCEALED



OPTICAL SMOKE  
DETECTOR



DIOXIN CO2  
FIRE EXTINGUISHERS



EXIT LIGHT WALL MOUNTED



ABC - FOAM  
FIRE EXTINGUISHERS




FIRE BLANKET

GROUND FLOOR

#### GENERAL NOTES:

- THIS DRAWING AND ALL THE INFORMATION CONTAINED HEREIN, COMPLETE WITH THE DESIGN CONCEPT AND INTENT, IS PROTECTED BY COPYRIGHT. REPRODUCING THIS DRAWING IN WHOLE OR IN PART FOR THE PURPOSE OF INFORMATION ON THE EXTRACT OF CONCEPT WILL BE CONSIDERED INFRINGEMENT OF COPYRIGHT.
- A. ALL MEASUREMENTS ARE NOMINAL AND MAY VARY WITH THE APPROVAL OF ZD DESIGN LTD.
- B. ALL MEASUREMENTS ARE IN MILLIMETERS UNLESS OTHERWISE SPECIFIED.
- C. DO NOT SCALE THE DRAWING FOR THE PURPOSE OF MEASUREMENTS.
- D. IT IS THE CONTRACTOR'S RESPONSIBILITY TO CHECK THE DRAWINGS AND ANY DESIGN DETAIL FOR THE INTENDED RESULTS.
- E. CONTRACTOR TO PREPARE AND SUBMIT SHOP DRAWINGS FOR DESIGNER'S APPROVAL.
- F. THE CONTRACTOR SHALL VERIFY AND BE RESPONSIBLE FOR THE TRUE SETTING OUT ON SITE AND SHALL OBTAIN WRITTEN APPROVAL OF ZD DESIGN LTD. IF THERE ARE VARIANTS OR DISCREPANCIES.
- G. IT IS THE CONTRACTOR'S RESPONSIBILITY TO SUBMIT SAMPLES OF MATERIALS AND FINISHES FOR APPROVAL PRIOR TO FINAL APPLICATION.

#### SCALE BAR

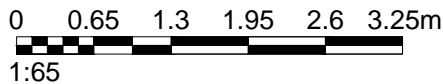

PROJECT TITLE	BAKE AND CAKE
LOCATION	178 KILBURN HIGH ROAD - LONDON NW6 4JD
CLIENT	Mr. MOHAMMED TARHINI
SHEET TITLE	PROPOSED LAYOUT
BUILD AREA	103 Sqm - 1107 SQFT
INTERIOR ARCHITECTURE	F Z
DRAWINGS	F Z

DATE	30 DECEMBER	2016
SCALE	AS SHOWN - A3	
JOB N	FZ.BB-103	20-09-16
REVISED	PAGE	FLOOR
A	A-108	GROUND FLOOR

APPROVED - BY CLIENT

PROPOSED  
FIRE ALARM  
LAYOUT  
SCALE : 1 / 65  
A 3