







Existing Elevation



Project: Superdrug - Swiss Cottage

| Job Number/Reference: 82242
| Signscope | Date: 13/12/16 | Drg No: 1 | Scale: As Shown | Title: Signage | Drawn: J Vincer
| T: +44 (0)01843 850800 F: +44 (0)01843 853537 E: sales@signscope.com 24 Leigh Road, Haine Industrial Park, Ramsgate, Kent. CT12 5EU.

elevation

All original unpublished material, created by Signscope, contained within this document has been submitted solely for your approval. It is confidential and shall not be shown to any person outside of your organization, nor is it to be reproduced, copied or exhibited in any fashion. Any changes to colours, dimensions, materials or illumination methods does not alter the design.

Ownership of the design remains the property of Signscope until such permissions are granted in writing. Signscope,

Note: All printed colours desicted within this document are displayed for graphic presentation only. Final manufacture colours may vary. Always refer to colour swatches for final colour.

Revision:
Rev A - Altered proposed shopfront image - SM 13/12/2016
Rev B - Changed proposed photo - SM 14/12/2016
Rev C - Updated shopfront glazing sizes - SM 15/12/2016

Proposed Elevation



1020mm

2375mm **Pharmacy** Prescriptions **NHS** New Medicine Service **NHS**

900mm

order & superdrug.com **Health** & members save more

900mm

Directory Vinyl Scale 1-40

Directory Vinyl Scale 1-40

900mm



Double sided projecting sign Scale 1-20

9219 mm

Superdrug \$

New illuminated facia sign text to centra of doors Scale 1-40

Project: Superdrug - Swiss Cottage Drg No: 1 Signscope Date: 13/12/16 Scale: As Shown

Job Number/Reference: 82242 Title: Signage

Drawn: J Vincer

ISO 9001 ISO 14001 OHSAS 18001
REGISTERED FIRM REGISTERED FIRM

Rev A - Altered proposed shopfront image - SM 13/12/2016 Rev B - Changed proposed photo - SM 14/12/2016 Rev C - Updated shopfront glazing sizes - SM 15/12/2016


All original unpublished material, created by Signscope, contained within this document has been submitted solely for your approval. It is confidential and shall not be shown to any person Ownership of the design remains the property of Signscope until such permissions are granted in writing. © Signscope,

Note: All printed colours depicted within this document are displayed for graphic presentation only. Final manufacture colours may vary. Always refer to colour swatches for final colou

elevation


A3L - BORDER

Pos. 005, Quantity: 1
Superdrug - Finchley Road
OPTION B
Job: NUTTALLS - SUPERDRUG FINCHLEY ROAD
System: Kestrel Shop Front Single Glazing Square 17mm + Vertical Security 2 Wedge Exterior View

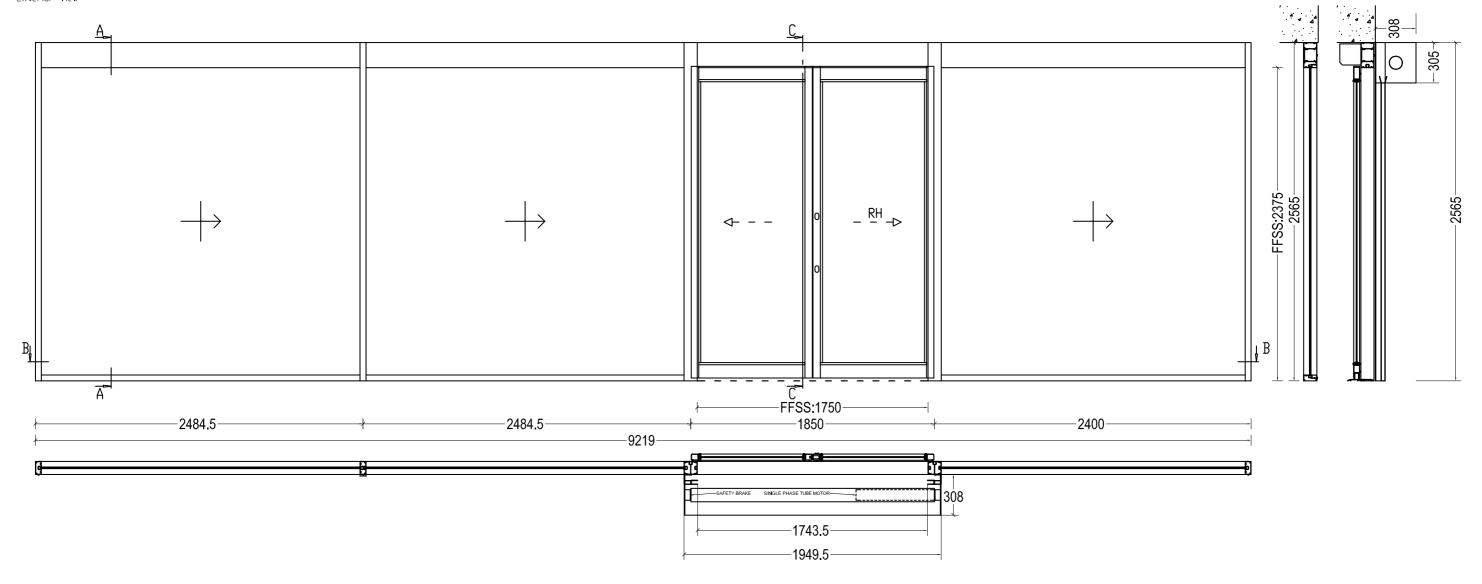

REV A - SCREEN WIDTHS ALTERED

AYCCESS UK TITLE Elevation and Section of Entrance						CLIENT	NUTTALL	The Courtyard, John Harper Street
Architectural Aluminium	DATE 09/12/2016	SCALE 1:30	DRAWN BY D Rees	DWG No. Quote -001	REV A	SUPERDRUG FINCHLEY ROAD	Willenhall, West Midlands W13 1RE Tel: 0845 466 47 48 Fax: 0845 466 47 48 e: sales@1staccessuk.com 1st Access UK Ltd, registered in England & Wales, Company Registration Number: 05918191	

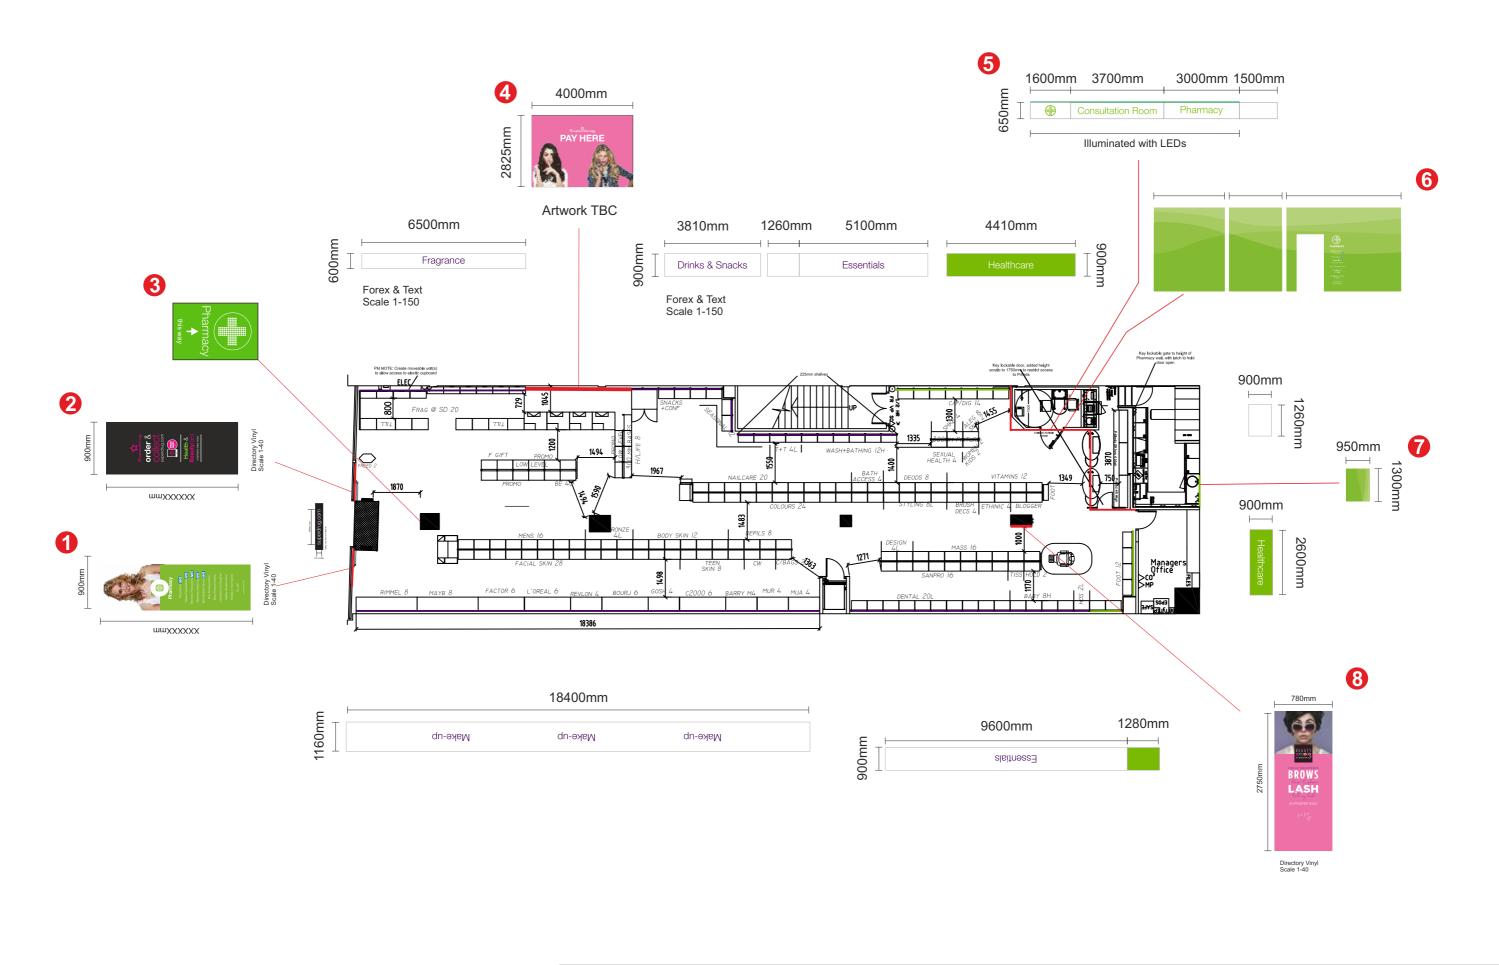







Directory Vinyl Scale 1-20 order & Colect superdrug.com

Health & Beautycard members save more

2375mm

Directory Vinyl Scale 1-20



780mm 2750mm


> Directory Vinyl Scale 1-20








4000mm

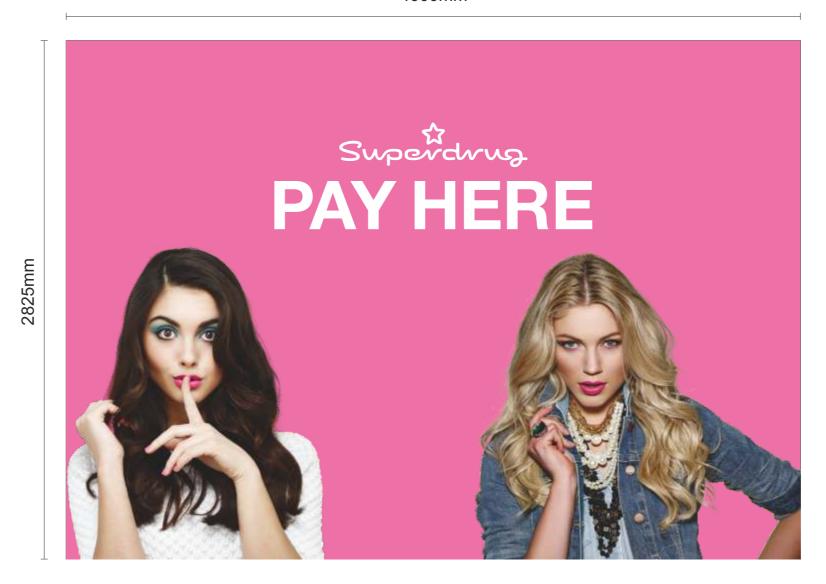

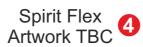

All original unpublished material, created by Signscope, contained within this document has been submitted solely for your approval. It is confidential and shall not be shown to any person

outside of your organization, nor is it to be reproduced, copied or exhibited in any fashion. Any changes to colours, dimensions, materials or illumination methods does not alter the design.

Note: All printed colours depicted within this document are displayed for graphic presentation only. Final manufacture colours may vary. Always refer to colour swatches for final colour


Ownership of the design remains the property of Signscope until such permissions are granted in writing. © Signscope,





ISO 9001 ISO 14001 OHSAS 18001 REGISTERED FIRM

Rev A - Altered proposed shopfront image - SM 13/12/2016 Rev B - Changed proposed photo - SM 14/12/2016 Rev C - Updated shopfront glazing sizes - SM 15/12/2016

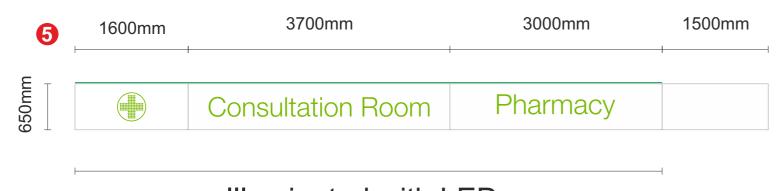

Illuminated with LEDs

