



All dimensions are in millimetres - DO NOT SCALE

External Window (1:40)

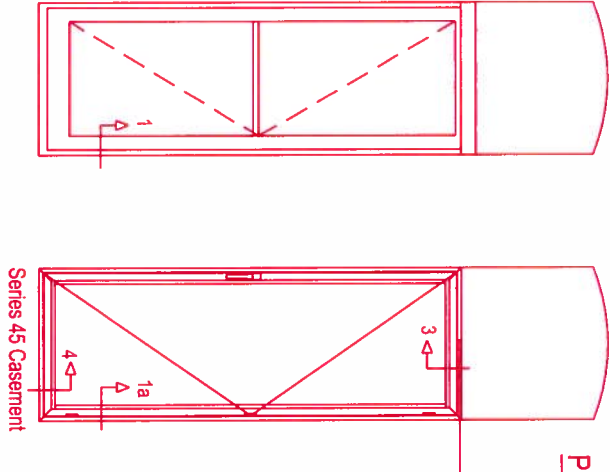


Proposed Treatment


Detail 3

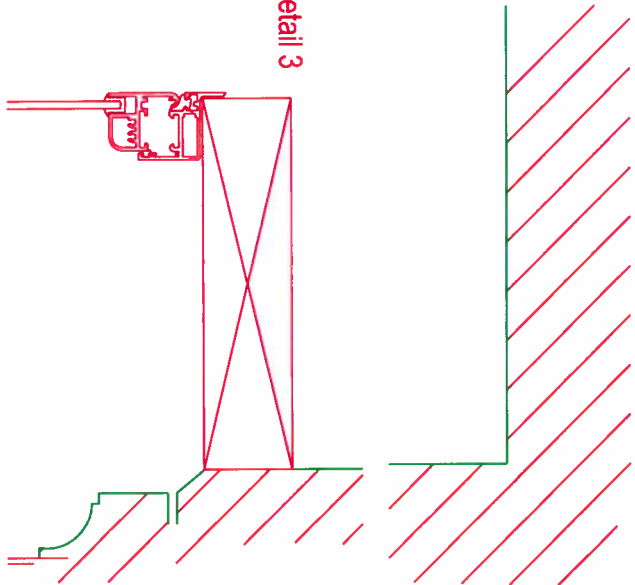

Detail 1

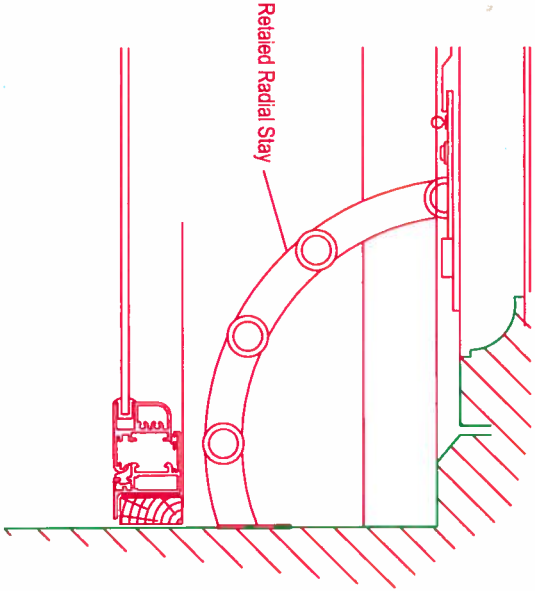

Detail 4

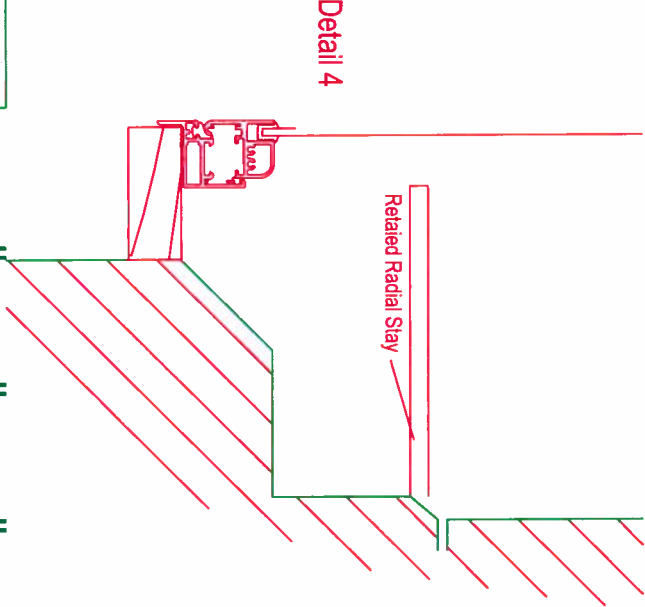

St Pancras Chambers - Proposed Secondary Glazing

Treatment Style 23

DATE April 2010

SCALE 1:40 1:4

DRAWING No.

E19107/P23


selecta

CAMPFIELD ROAD
ST. ALBANS HERTS AL1 5HT


TEL: 01727 837271
FAX: 01727 844053

All dimensions are in millimetres - DO NOT SCALE

External Window (1:40)

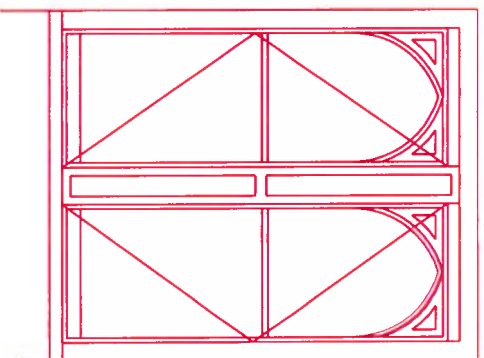


Proposed Treatment

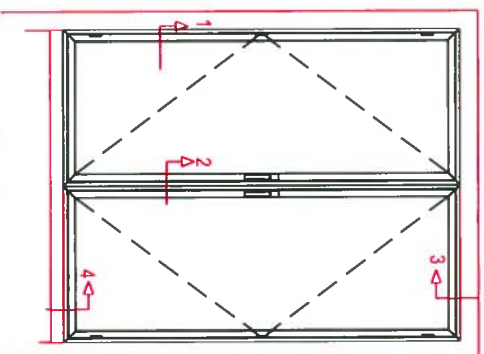


Pair of Series 45 Inward Opening Casements


Detail 1

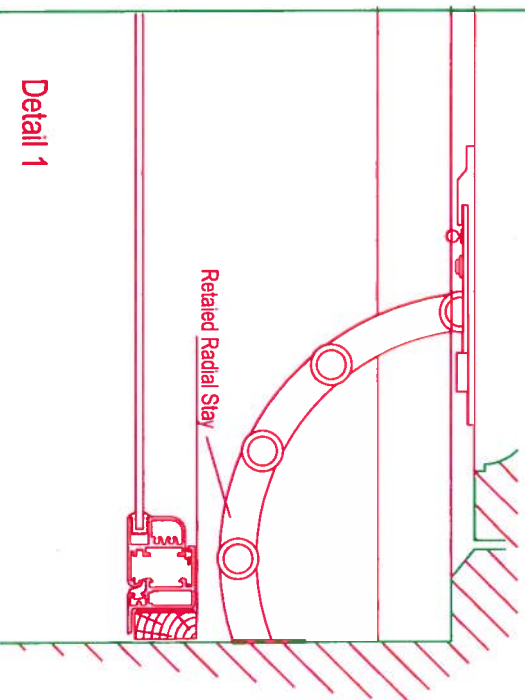


Detail 2

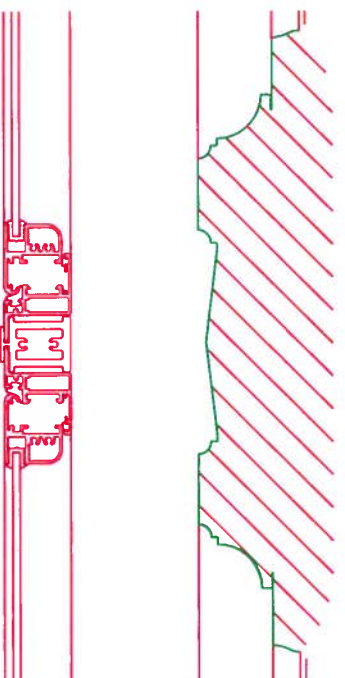

Detail 3

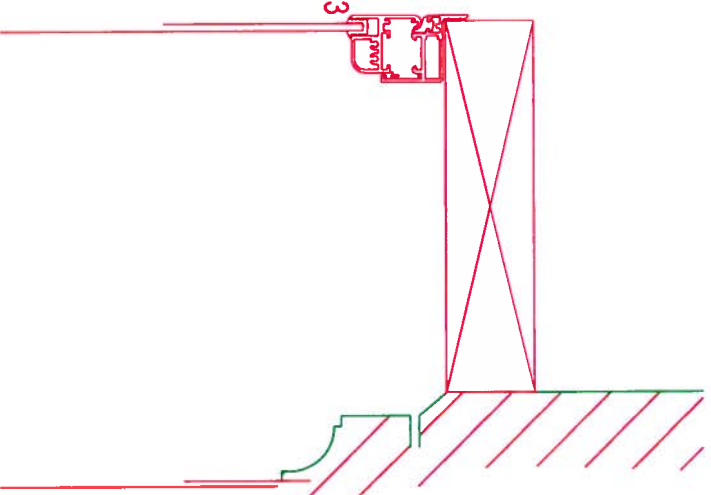

Detail 4

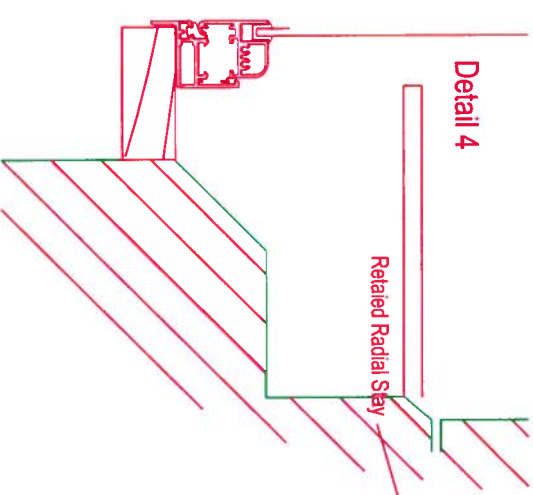

St Pancras Chambers - Proposed Secondary Glazing

Treatment Style 22

DATE April 2010 SCALE 1:40 1:4

DRAWING No.

E19107/P22

CAMPFIELD ROAD
ST. ALBANS HERTS AL1 5HT

selecta
TM

TEL: 01727 837271
FAX: 01727 844053