


0 10 50 100mm

DIMENSION AT ORIGINAL SHEET SIZE  
Contractors must check all dimensions on site. Only figured dimensions are to be worked from.  
Discrepancies must be reported to the Architect before proceeding. © This drawing is Copyright

KEY PLAN

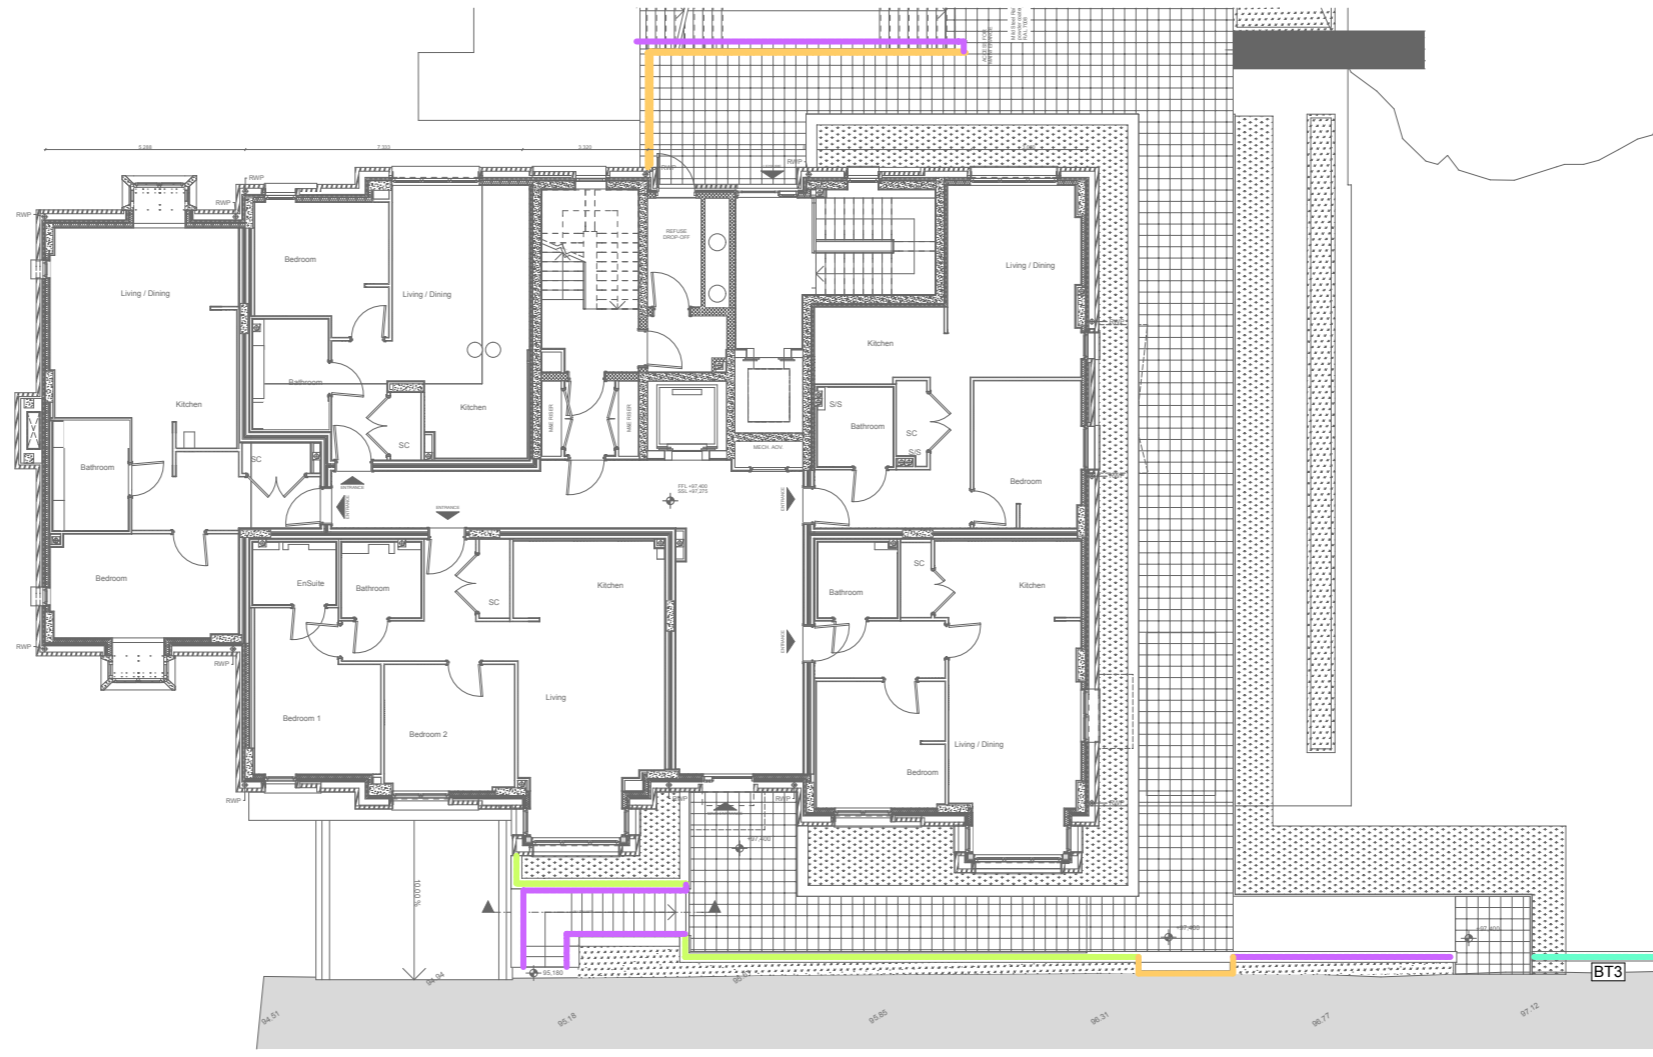

GROUND FLOOR  
1:200@A3

- Balustrading Types**
- **BT1** | Glazed balustrade
  - **BT2** | MS Metal railing PPC painted black to New Build
  - **BT3** | MS metal railings hand painted black generally to Heritage Buildings. \*
  - **BT4** | Side-fixed MS Metal railing PPC painted black to New Build
  - **BT5** | MS Metal handrails PPC painted black generally to New Build
  - **BT6** | Translucent glazed privacy screens - etched glass to both sides
  - **BT7** | Existing Railing to be Refurbished
- \* Refer to BT3 Variation on Drawing 9000-DRG-00GN-DE904

**PLANNING**

REVISION	DRN	CHKD	DATE
First Issue	EC	TW	02/08/16



CLIENT  
MOUNT ANVIL LTD

PROJECT  
KIDDERPORE AVENUE

DRAWING  
Queen Mother's Hall  
Metalwork Diagram

SCALE: As shown DATE: May 2016

DRAWING No. 15 230 DRAWN BY EC  
9000-DRG-16QM-GF901 REV

**A & Q PARTNERSHIP (LONDON) LTD**  
THE LUX BUILDING, 2-4 HOXTON SQUARE, LONDON N 1 6 NU  
Tel: 020 7613 2244 Fax: 020 7613 2642 Email: london@aqp.co.uk  
ARCHITECTURE DESIGN MASTERPLANNING INTERIORS

0 10 50 100mm


DIMENSION AT ORIGINAL SHEET SIZE  
Contractors must check all dimensions on site. Only figured dimensions are to be worked from.  
Discrepancies must be reported to the architect before proceeding © This drawing is Copyright

KEY PLAN


Metal U-shape capping piece  
PPC to RAL 7008

Proprietary structural glass  
balustrade secured with bottom  
clamp

Track assembly details & fixings to  
specialist details

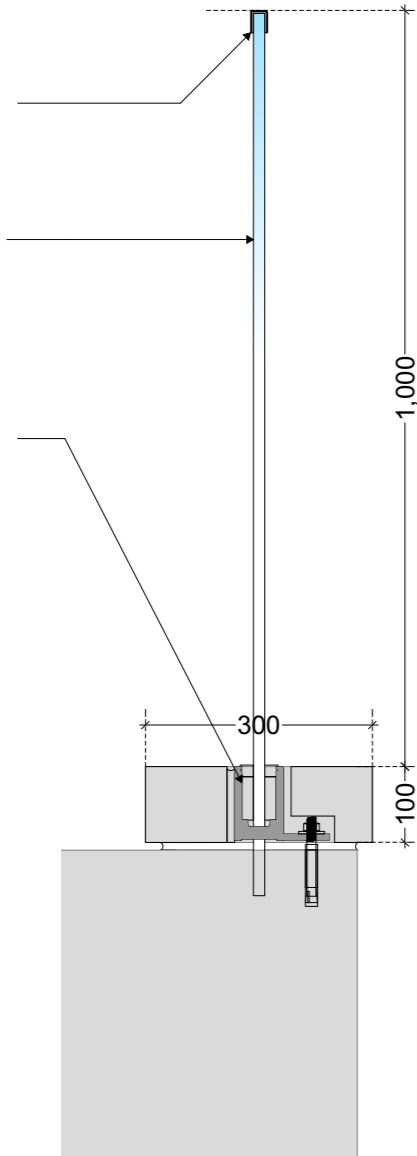

SECTION 1 - GLAZED BALUSTRADE  
GENERALLY TO LIGHTWELLS - TYPE BT1  
1:10@A3

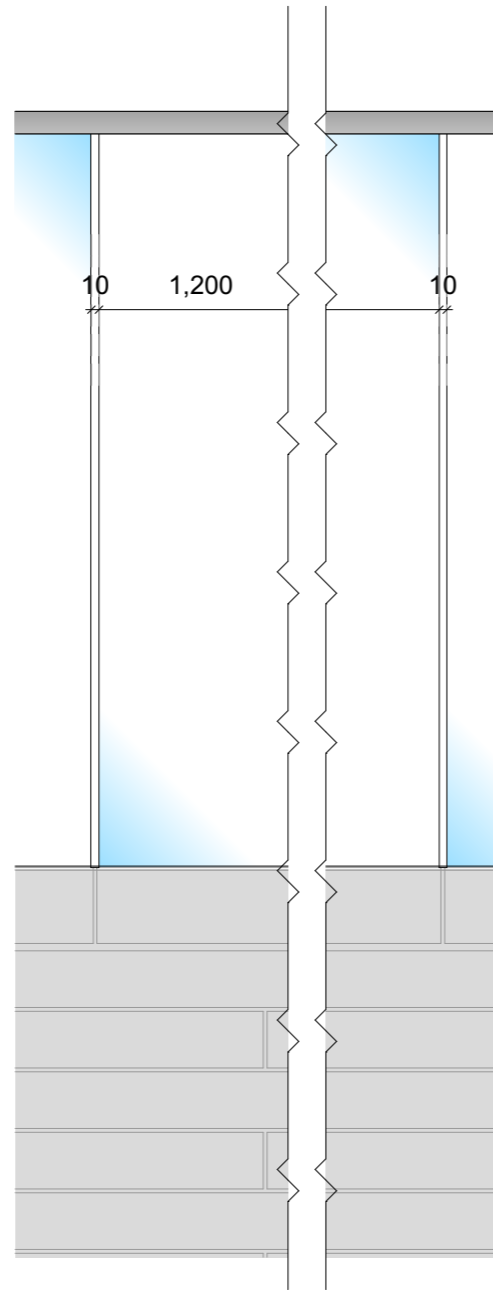

ELEVATION 1 - GLAZED BALUSTRADE  
GENERALLY TO LIGHTWELLS  
1:10@A3


Metal circular top rail  
PPC to RAL 7008

Proprietary structural glass  
balustrade secured with bottom  
clamp


Stainless steel track fixed to  
concrete slab with a base channel.  
All to manufacturers details and  
specification.

Metal stub to specialist details

BUILD-UP  
VARIES

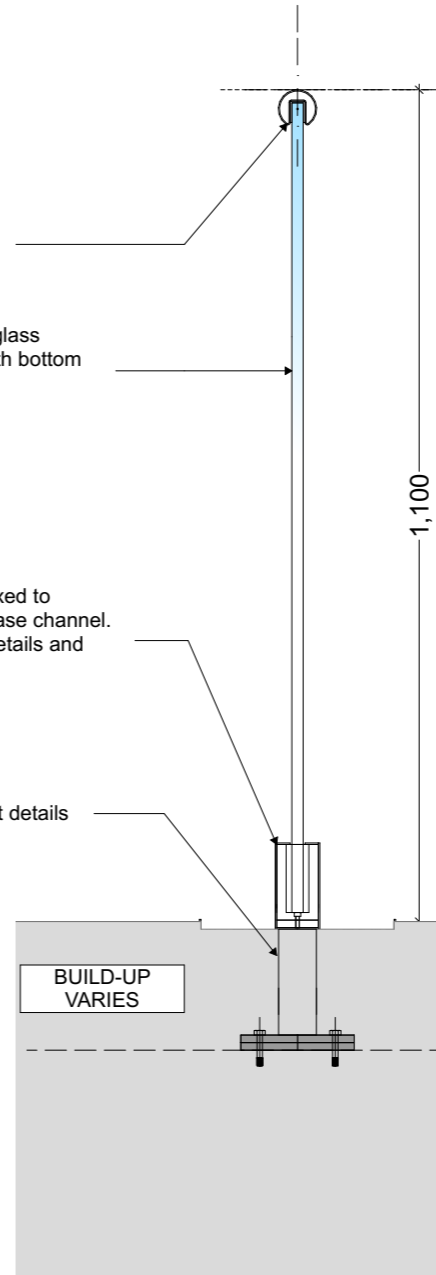

SECTION 2 - GLAZED BALUSTRADE  
GENERALLY TO ROOF/ TERRACES / BALCONIES - TYPE BT1A  
1:10@A3

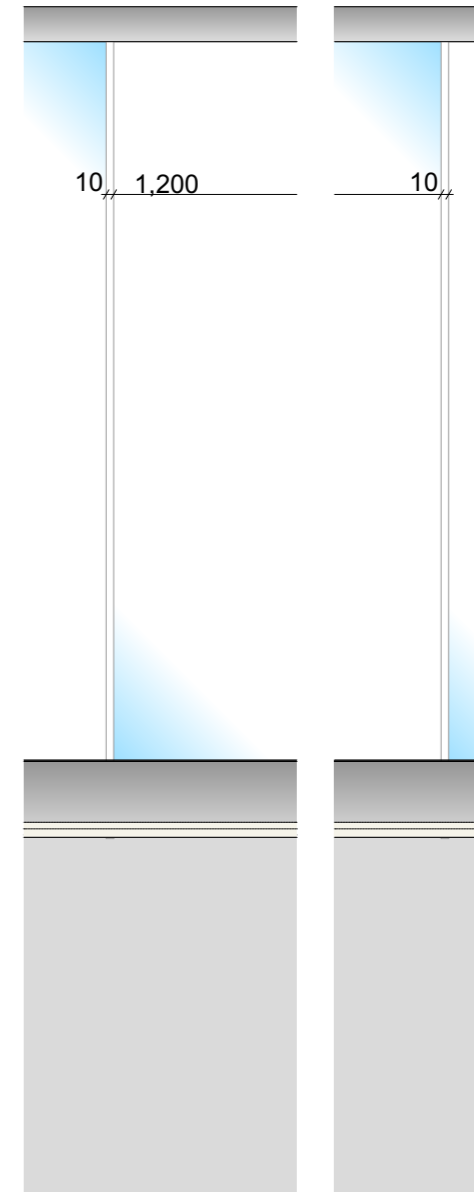

ELEVATION 2 - GLAZED BALUSTRADE  
GENERALLY TO ROOF/ TERRACES /  
BALCONIES  
1:10@A3

FOR TENDER

REVISION	DRN	CHKD	DATE	
T1	First Issue	EC	TW	08/08/2016

**A&Q**  
PARTNERSHIP

CLIENT  
MOUNT ANVIL LTD



PROJECT  
KIDDERPORE AVENUE

DRAWING  
Generally Applicable  
Balustrading Types - BT1 And BT1A

SCALE As shown DATE  
May 2016


DRAWING No. 15 230 DRAWN BY EC  
9000-DRG-16GN-DE001 REV T1

**A & Q PARTNERSHIP (LONDON) LTD**  
THE LUX BUILDING, 2-4 HOXTON SQUARE, LONDON N1 6 NU  
Tel: 020 7613 2244 Fax: 020 7613 2642 Email: london@aqp.co.uk  
ARCHITECTURE DESIGN MASTERPLANNING INTERIORS


0 10 50 100mm

DIMENSION AT ORIGINAL SHEET SIZE  
Contractors must check all dimensions on site. Only figured dimensions are to be worked from.  
Discrepancies must be reported to the architect before proceeding © This drawing is Copyright

KEY PLAN

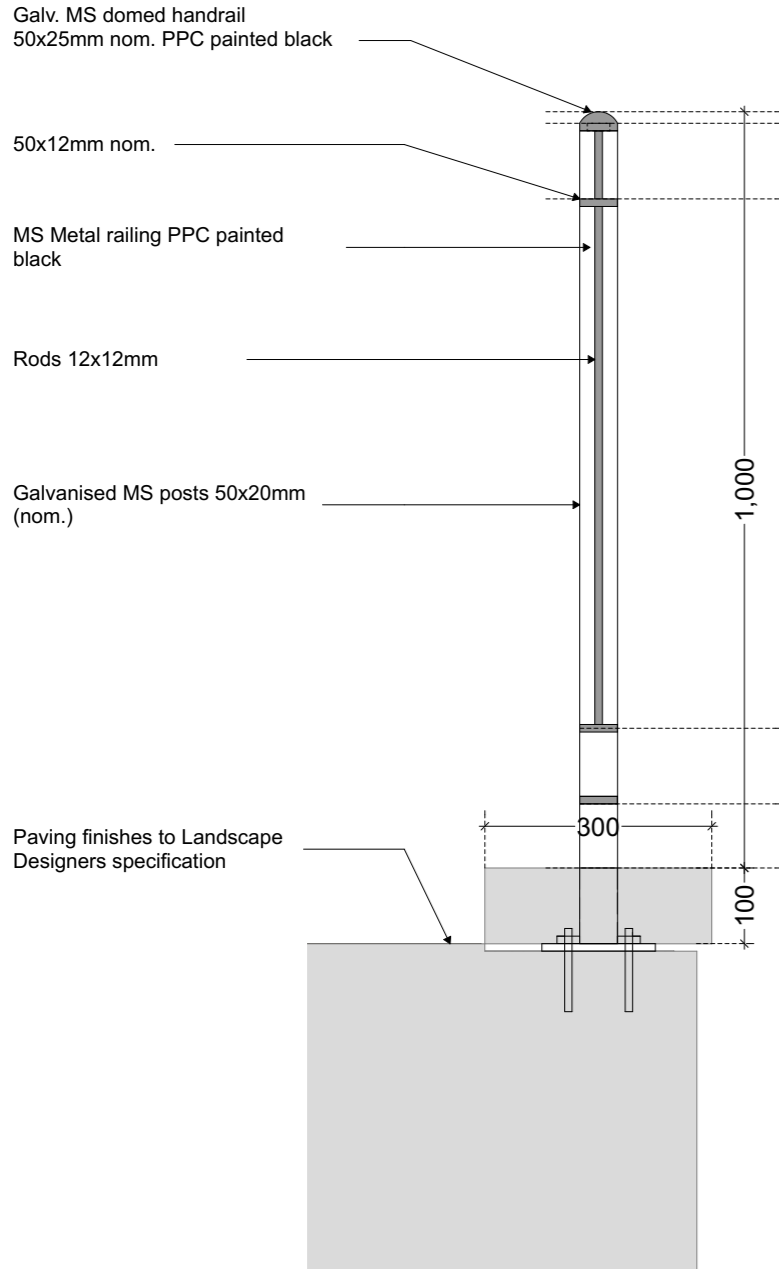

SECTION 1 - TYPICAL METAL RAILING (MODERN)  
**TYPE BT2**  
1:10@A3

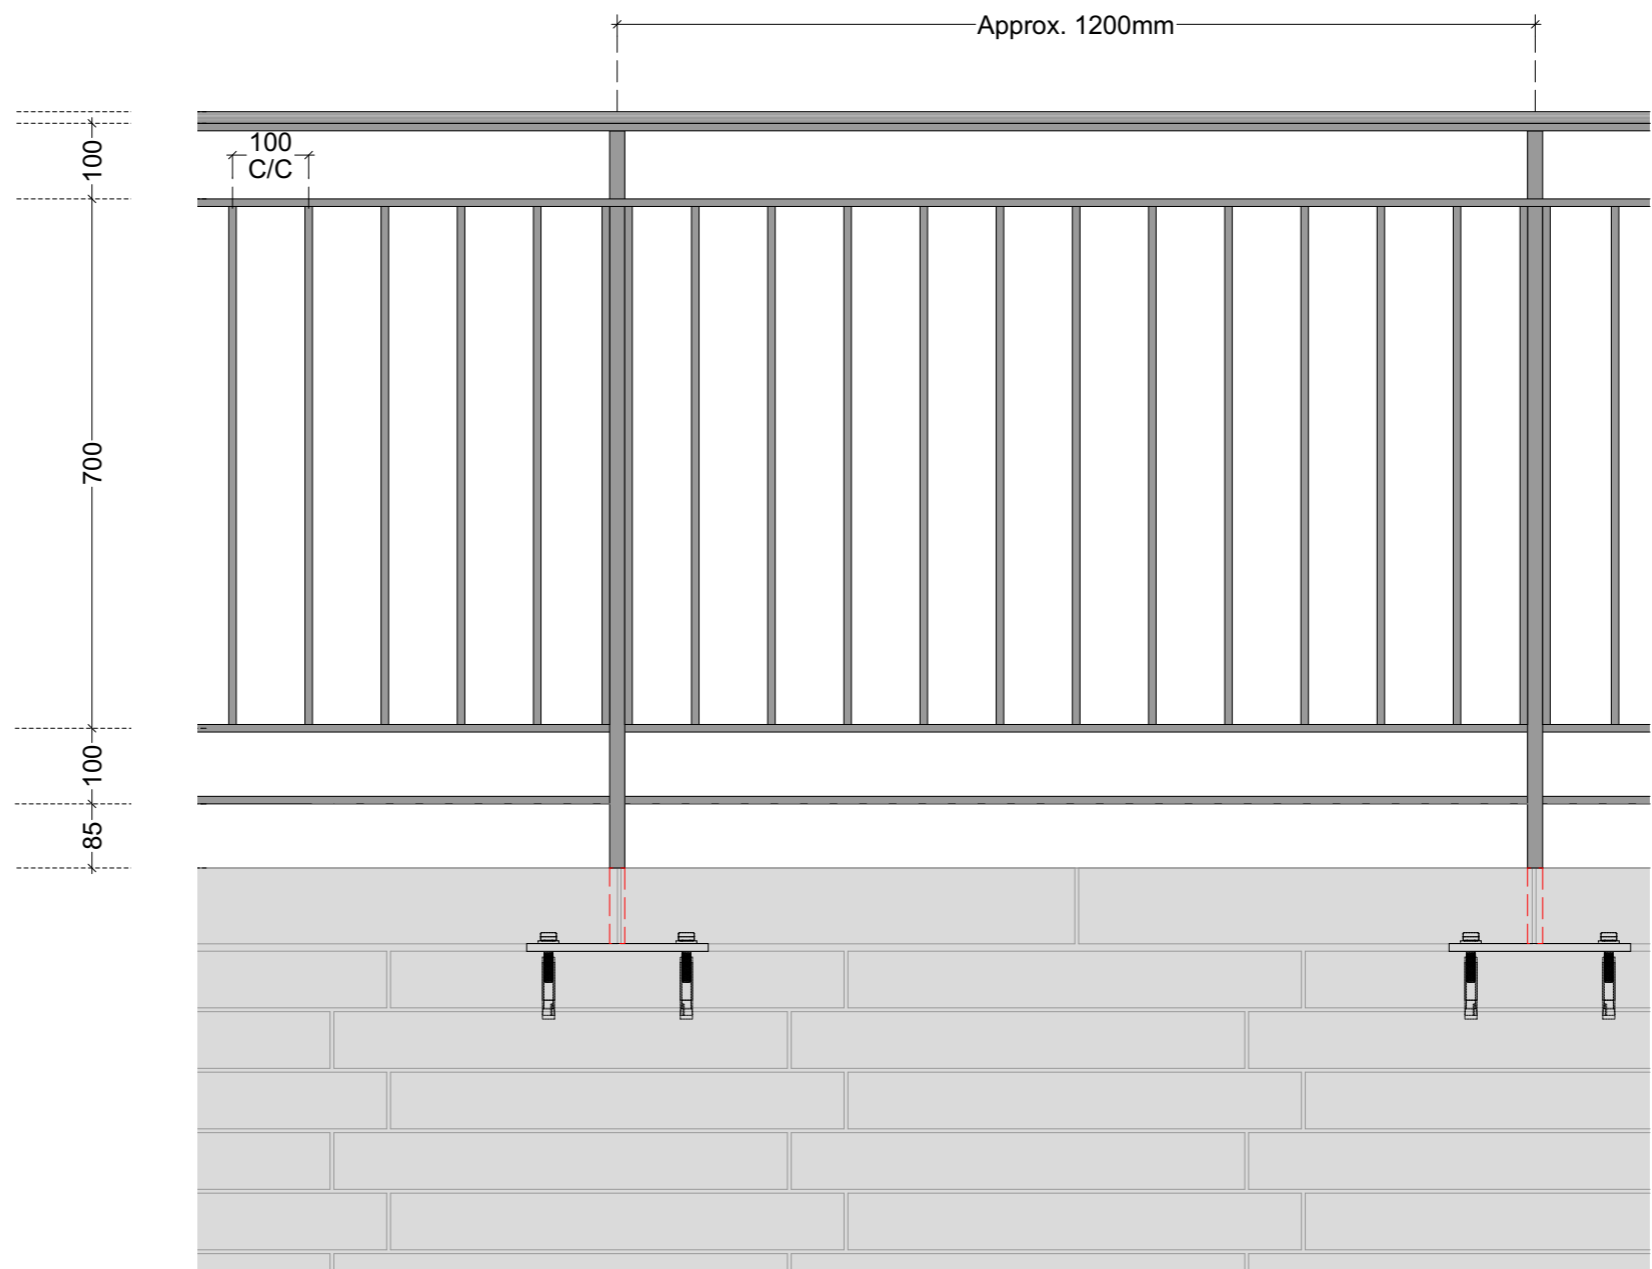

ELEVATION 1 - TYPICAL METAL RAILING (MODERN)  
1:10@A3

**FOR TENDER**

REVISION	DRN	CHKD	DATE
T1 First Issue	EC	TW	08/08/2016



CLIENT  
MOUNT ANVIL LTD



PROJECT  
KIDDERPORE AVENUE

DRAWING  
Generally Applicable  
Balustrading Types - BT2

SCALE As shown DATE May 2016



DRAWING No. 15 230 DRAWN BY EC  
9000-DRG-16GN-DE002 REV T1

**A & Q PARTNERSHIP (LONDON) LTD**  
THE LUX BUILDING, 2-4 HOXTON SQUARE, LONDON N1 6NU  
Tel: 020 7613 2244 Fax: 020 7613 2642 Email: london@aqp.co.uk  
ARCHITECTURE DESIGN MASTERPLANNING INTERIORS

0 10 50 100mm

**DIMENSION AT ORIGINAL SHEET SIZE**  
Contractors must check all dimensions on site. Only figured dimensions are to be worked from. Discrepancies must be reported to the architect before proceeding. © This drawing is Copyright

KEY PLAN

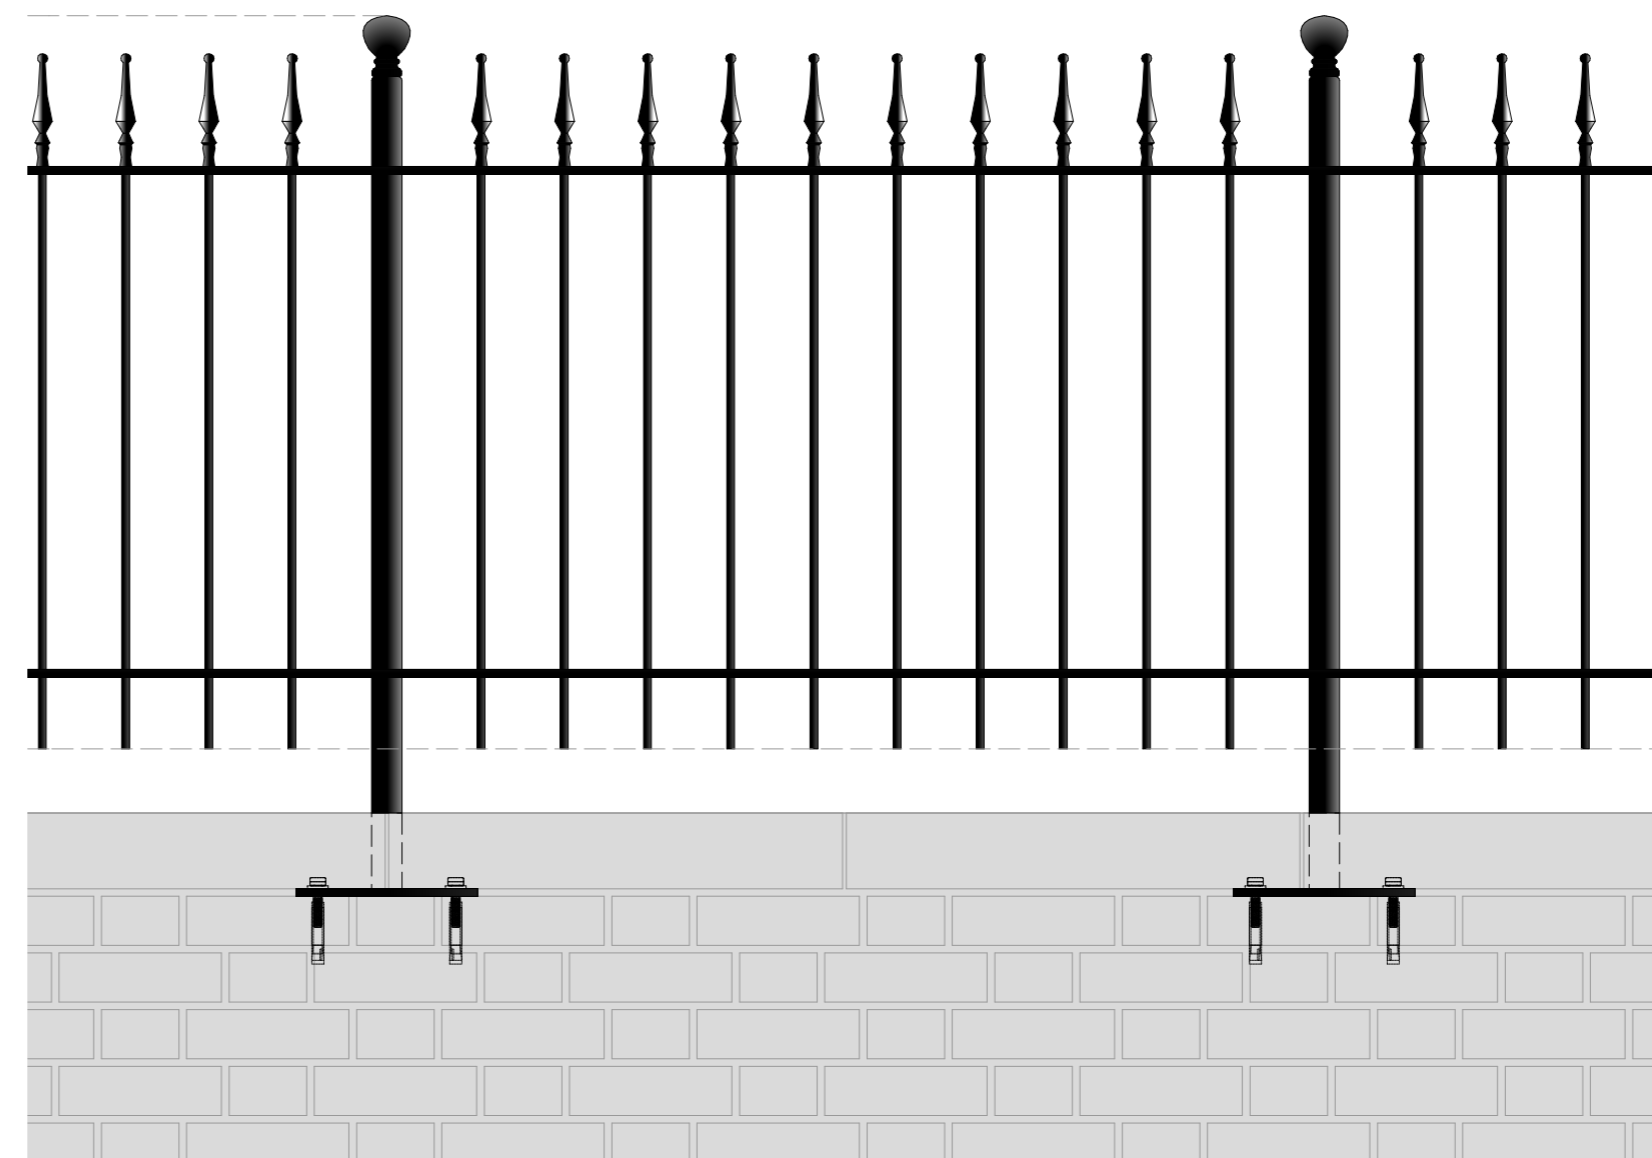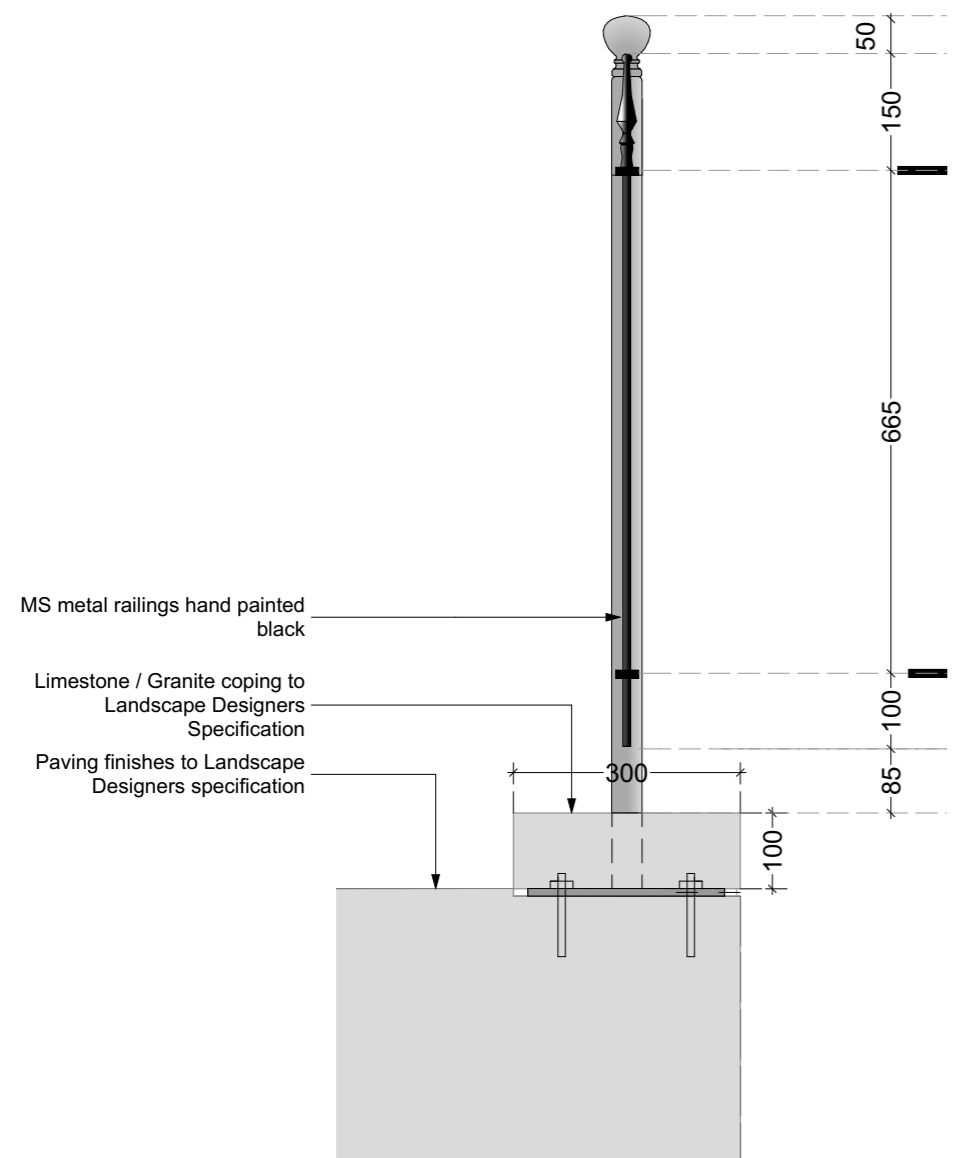

SECTION 1 - TYPICAL METAL RAILING (HERITAGE)  
**TYPE BT3**  
1:10@A3

ELEVATION 1 - TYPICAL METAL RAILING (HERITAGE)  
1:10@A3

**FOR TENDER**

REVISION	DRN	CHKD	DATE
T1 First Issue	EC	TW	08/08/2016



CLIENT  
MOUNT ANVIL LTD


PROJECT  
KIDDERPORE AVENUE

DRAWING  
Generally Applicable  
Balustrading Types - BT3


SCALE	As shown	DATE
		May 2016

DRAWING No.	DRAWN BY
15 230	EC
9000-DRG-16GN-DE003	REV T1


**A & Q PARTNERSHIP (LONDON) LTD**  
THE LUX BUILDING, 2-4 HOXTON SQUARE, LONDON N1 6NU  
Tel: 020 7613 2244 Fax: 020 7613 2642 Email: london@aqp.co.uk  
ARCHITECTURE DESIGN MASTERPLANNING INTERIORS

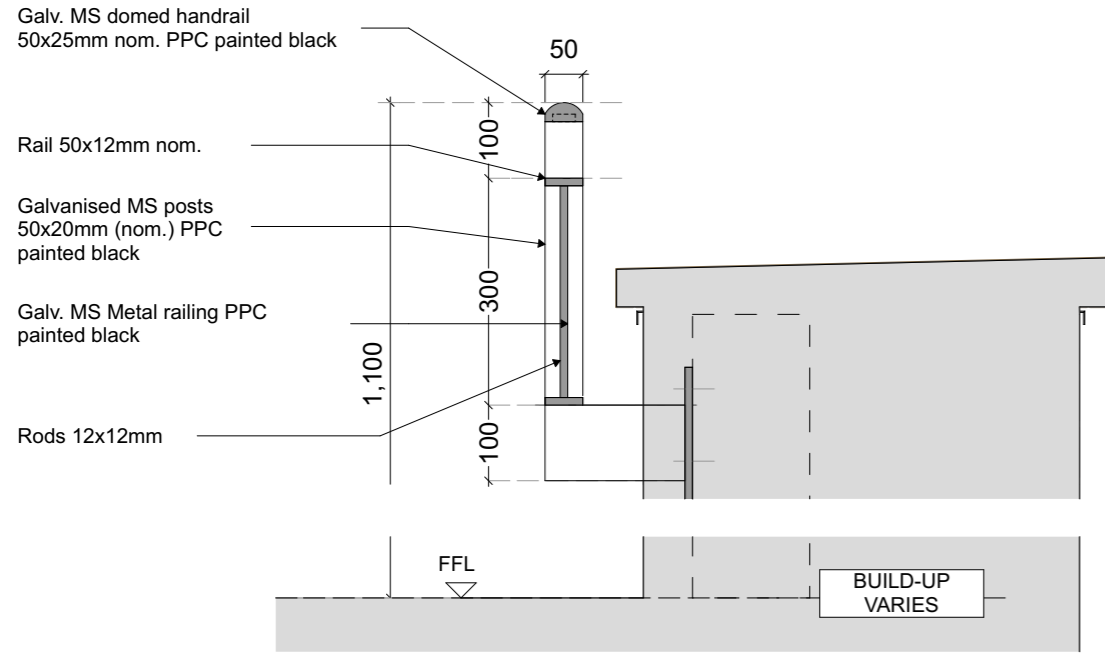


**SECTION 1 - TYPICAL SIDE-FIXED MS METAL RAILING (MODERN)**  
**TYPE - BT4**  
 1:10@A3

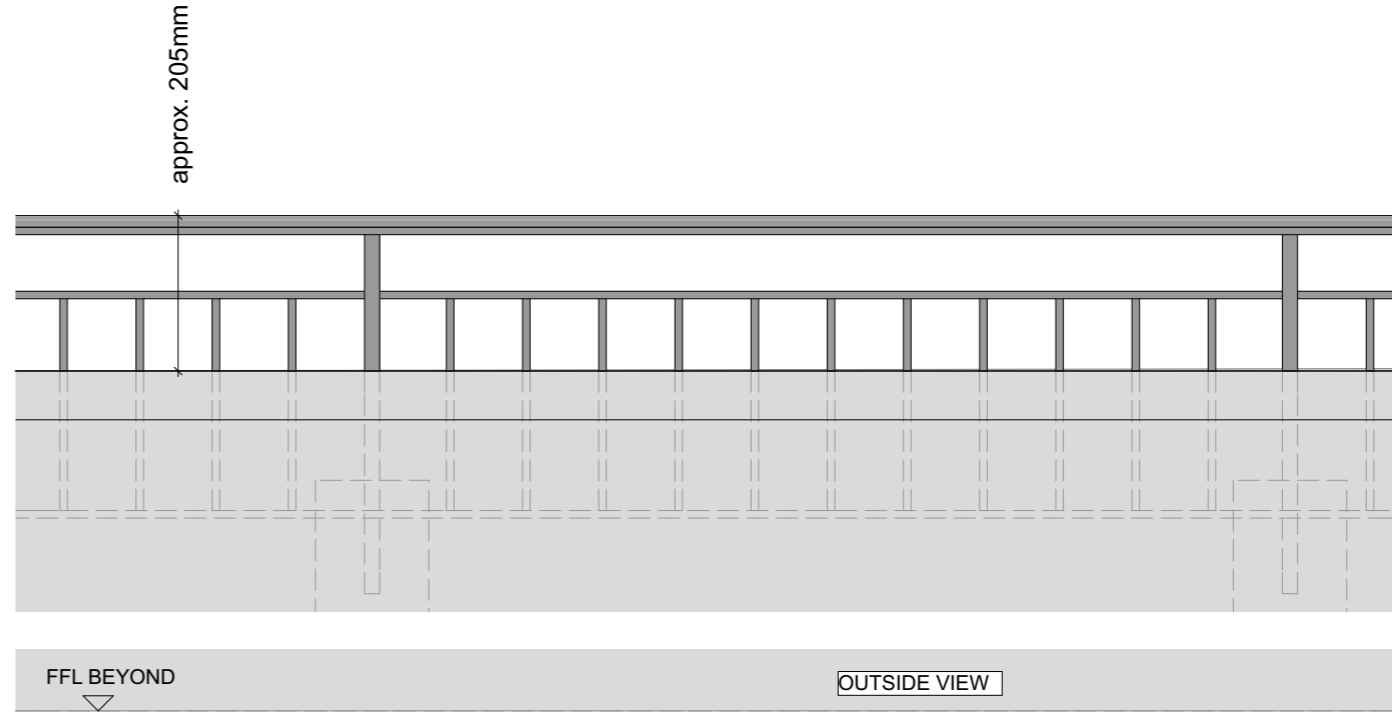


**ELEVATION 1 - TYPICAL SIDE-FIXED MS METAL RAILING (MODERN)**  
 1:10@A3

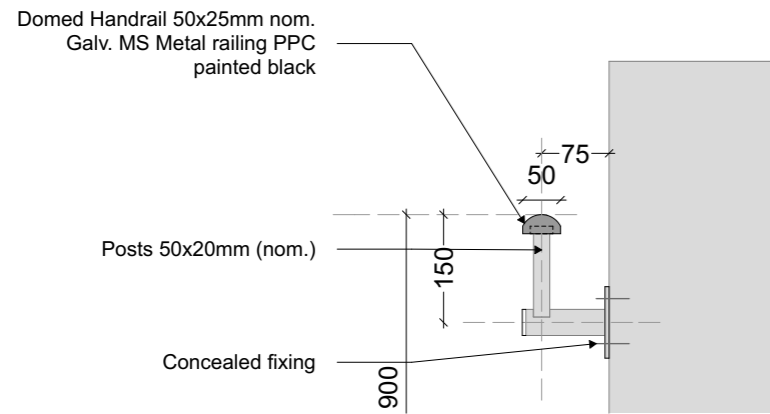


**SECTION 2 - TYPICAL SIDE-FIXED MS METAL HANDRAIL (MODERN)**  
**TYPE - BT5**  
 1:10@A3

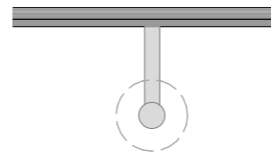


**ELEVATION 2 - TYPICAL SIDE-FIXED MS METAL RAILING (MODERN)**  
 1:10@A3

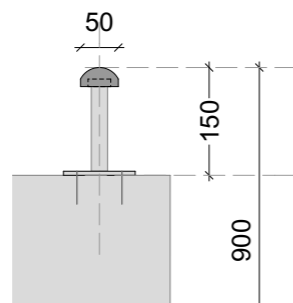

**SECTION 3 - TYPICAL TOP-FIXED MS METAL HANDRAIL (MODERN)**  
**TYPE - BT5**  
 1:10@A3

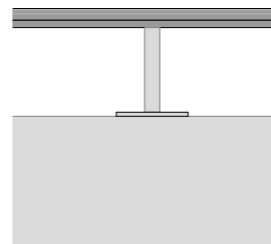

**ELEVATION 3 - TYPICAL TOP-FIXED MS METAL RAILING (MODERN)**  
 1:10@A3

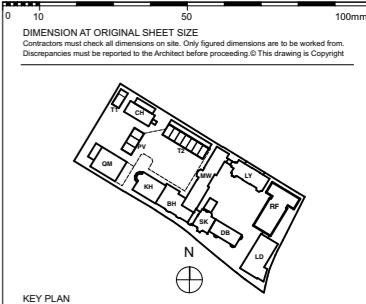

KEY PLAN

**FOR TENDER**

REVISION	DRN	CHKD	DATE	
T1	First Issue	EC	TW	08/08/2016



CLIENT  
 MOUNT ANVIL LTD

DRAWING  
 Generally Applicable  
 Balustrading Types - BT4 And BT5

SCALE As shown DATE May 2016

DRAWING No. 15 230 DRAWN BY EC  
 9000-DRG-16GN-DE005 REV T1

**A & Q PARTNERSHIP (LONDON) LTD**  
 THE LUX BUILDING, 2-4 HOXTON SQUARE, LONDON N1 6 NU  
 Tel: 020 7613 2244 Fax: 020 7613 2642 Email: london@aqp.co.uk  
 ARCHITECTURE DESIGN MASTERPLANNING INTERIORS