


notes

Any discrepancies in dimensions or detail to be reported to the architect immediately. This drawing is to be read in conjunction with all relevant architectural, structural and services drawings.

This drawing remains the copyright of Robert Savage Associates and may not be copied or used without their prior consent

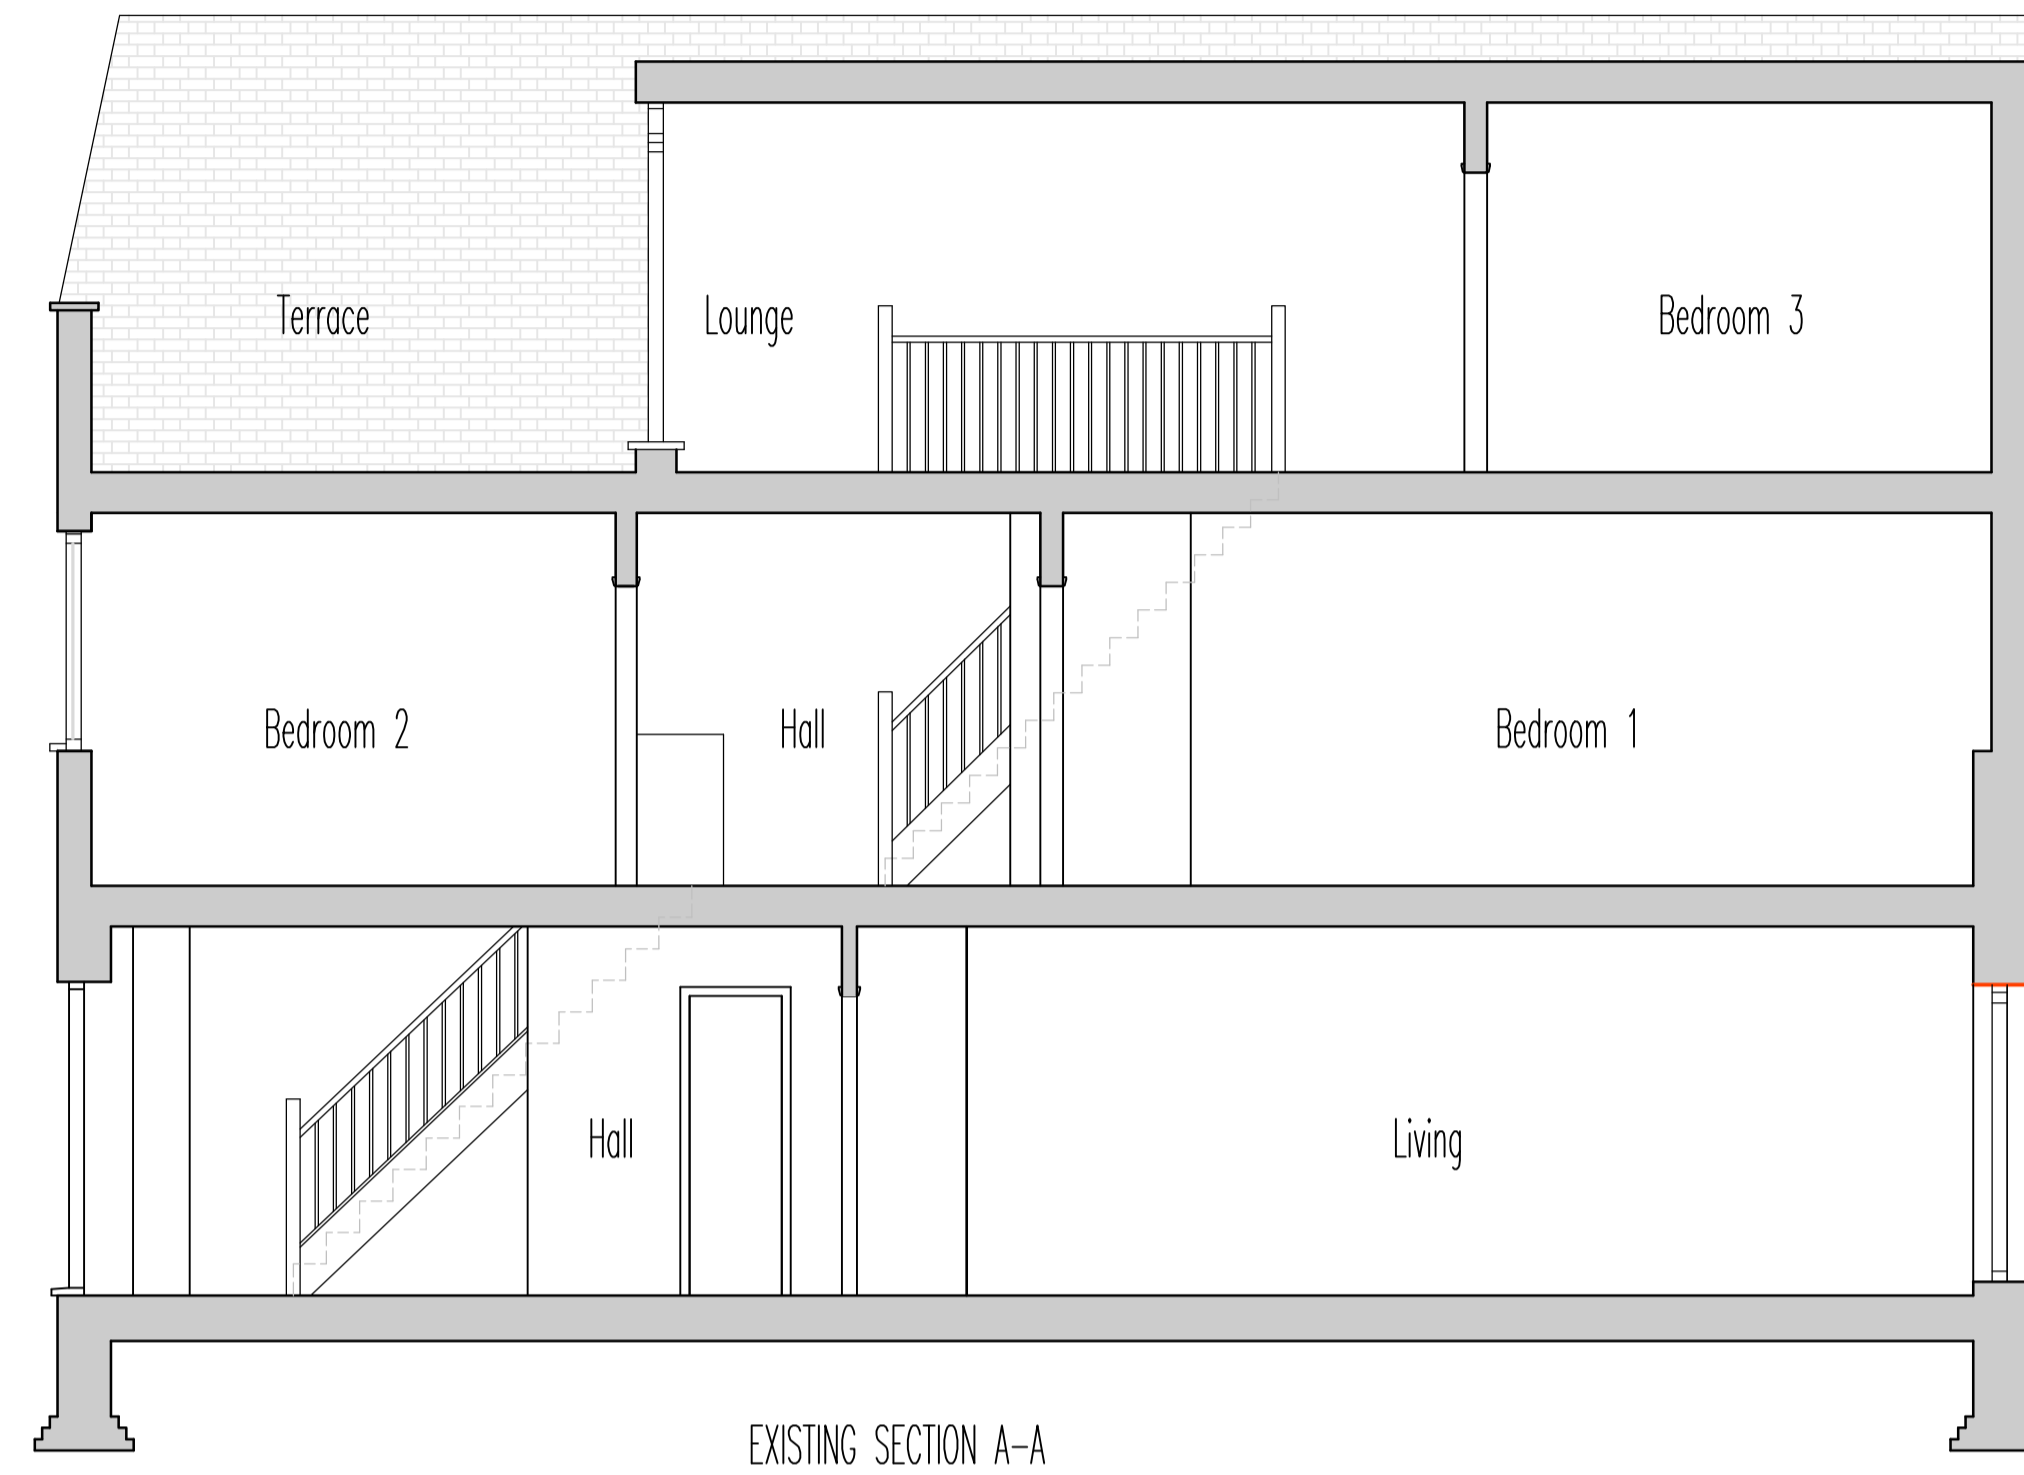

FOR PLANNING PURPOSES ONLY

revisions

client  
MR & MRS SHIU

project  
11 ELIZABETH MEWS  
LONDON NW3

title  
EXISTING AND PROPOSED SECTIONS

scale 1:50 @ A1      date FEB 2017      drg. no. 10594/TP031

Robert Savage & Associates  
architects designers structural engineers  
11 Eton Garages, Lancaster Grove, Telephone: 020 7433 3561  
Belsize Park, London NW3 4PE Facsimile: 020 7433 3716

