


**SECTION A - A Cross Section**

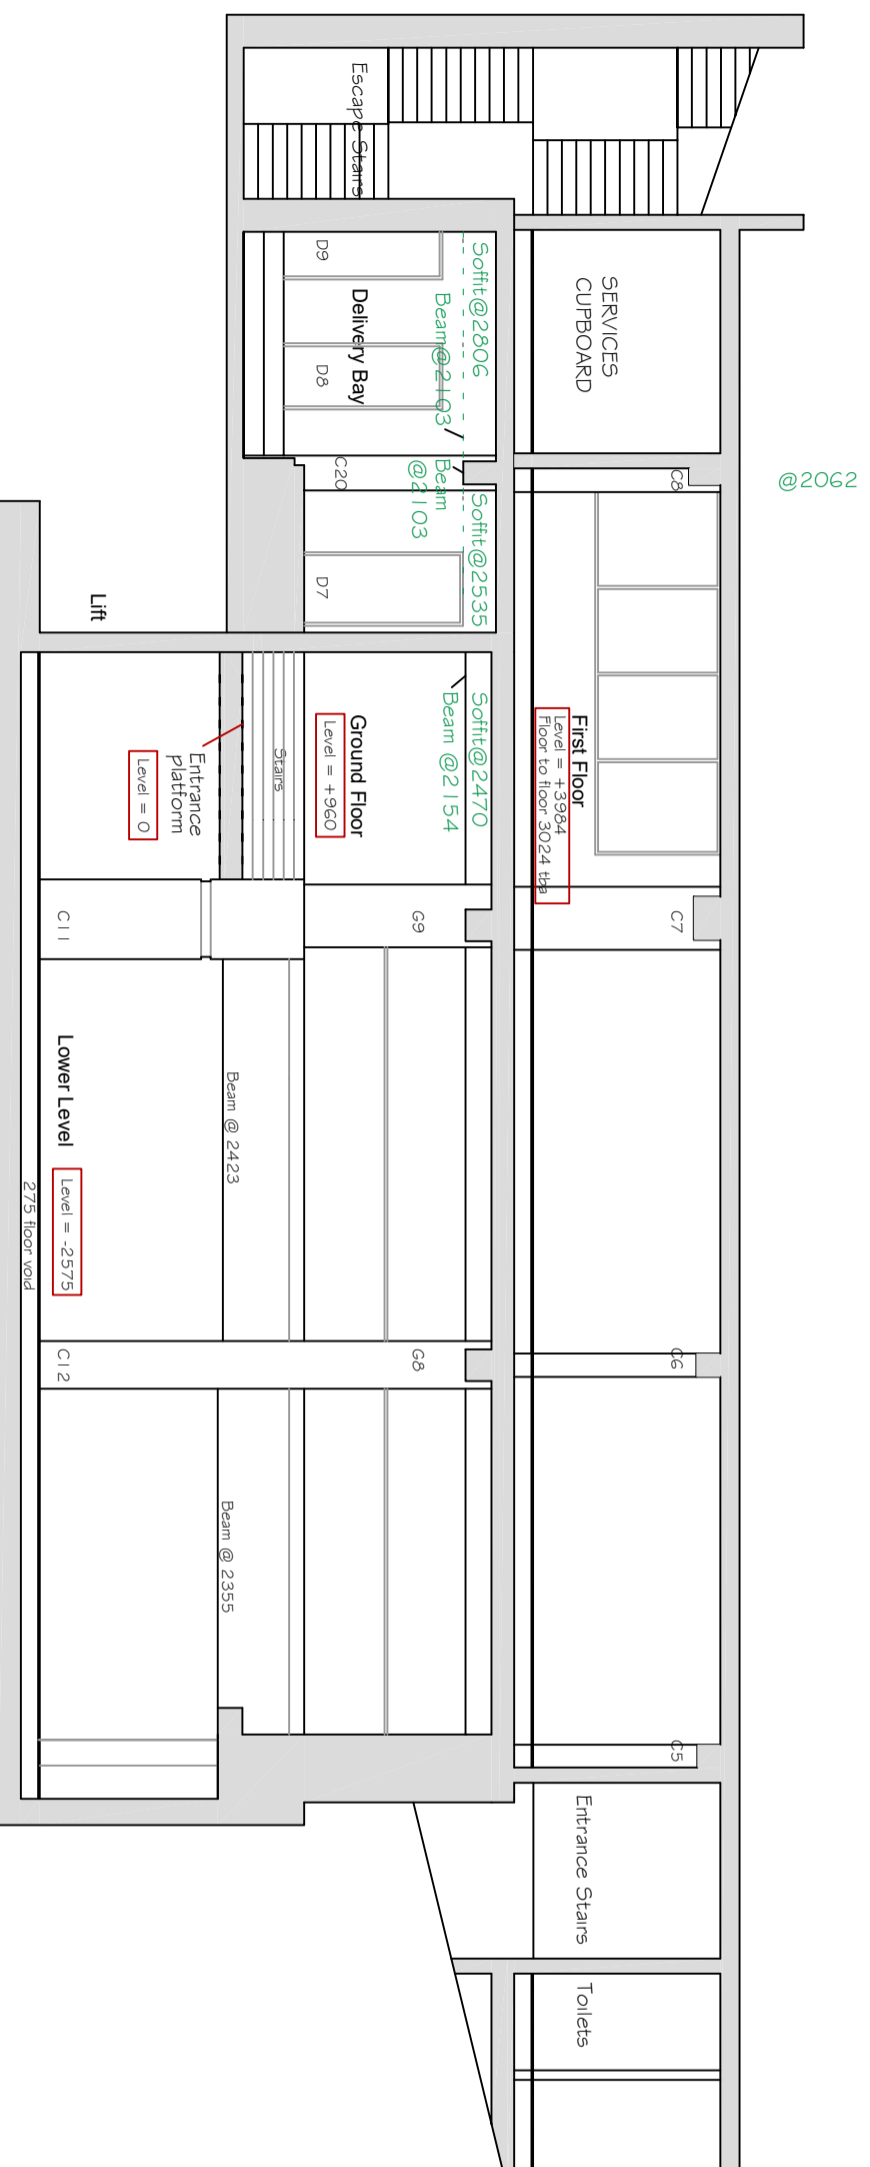

**SECTION B - B Long section**

FOLD7 NEW OFFICES 16-18 KIRBY STREET LONDON EC1N 8TS	
SECTIONS/WALL ELEVATIONS	
SCALE @ A3 1:100	DRG No. 607-03