


LOCATION PLAN
Scale 1:1250

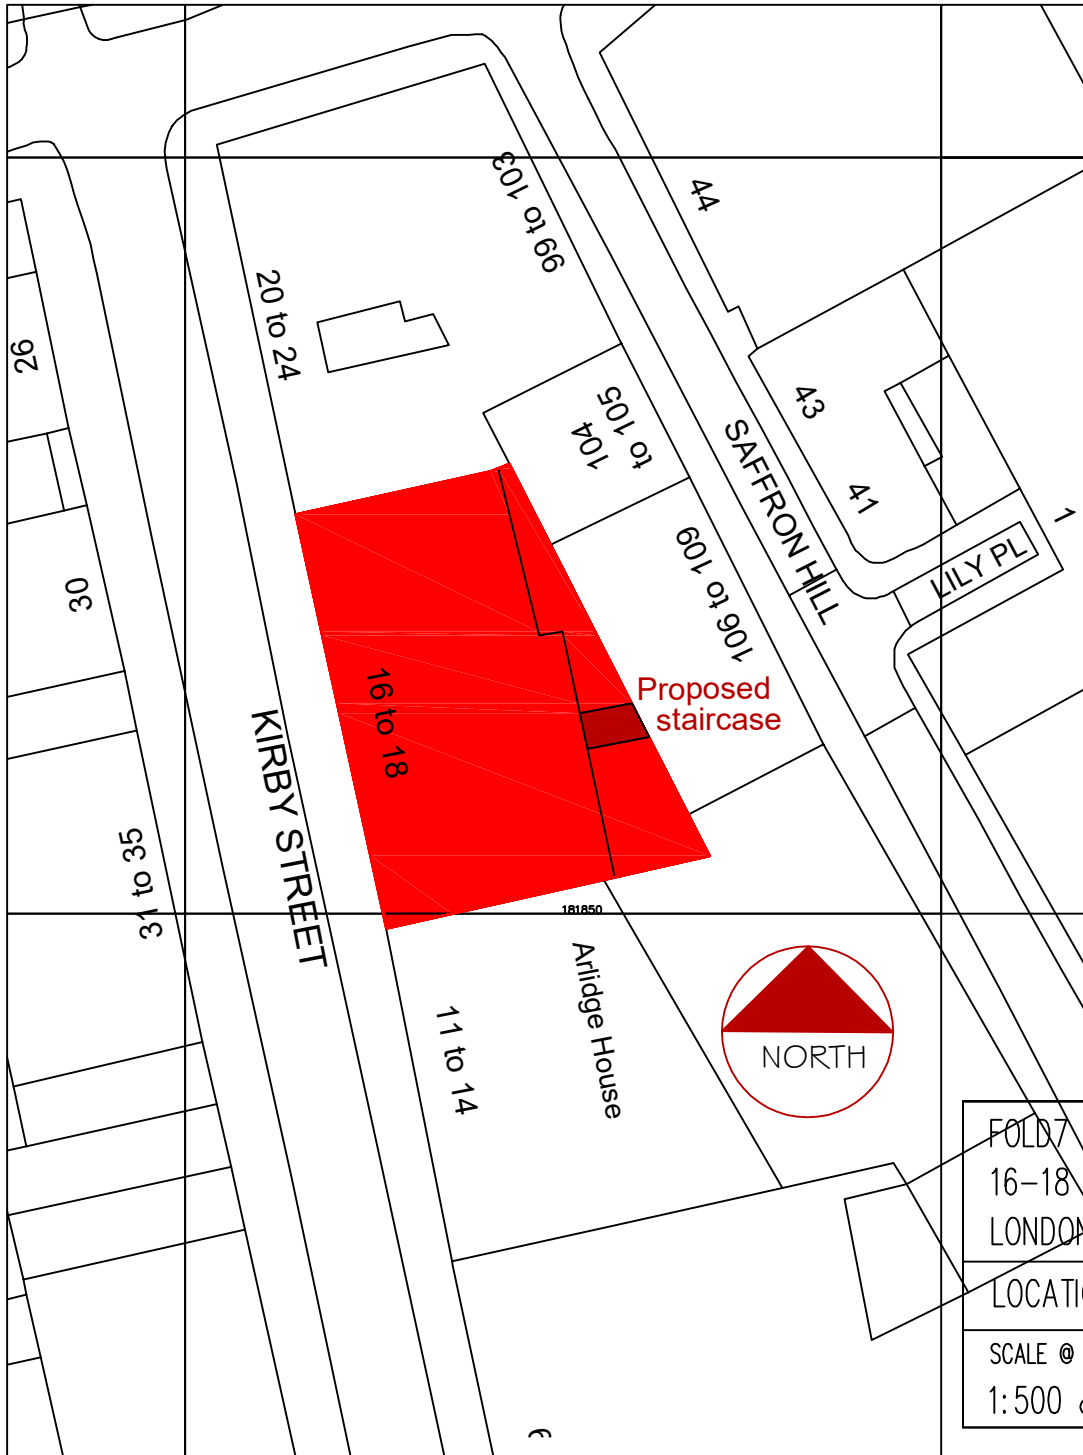

BLOCK PLAN
Scale 1:500

FOLD 7	
16-18 KIRBY STREET LONDON EC1N 8TS	
LOCATION & BLOCK PLAN	
SCALE @ A4 1:500 & 1:1250	DRG No. 607-00