


PLANNING

GENERAL NOTES


- 1. No dimensions to be scaled from this drawing
- 2. Any discrepancies found between this drawing and other documents should be referred immediately to the consultants
- 3. This drawing should be removed from currency immediately a revised version is issued
- 4. This drawing is copyright.
- 5. All dimensions in mm's.

Dimensioning -

- 1. IMPORTANT - All dimensions taken from finished face unless otherwise stated, if in doubt confirm before proceeding.
- 2. Dimensions followed by [ref] indicates reference dim, these should be used as check dims only and not as the primary source for setting out.
- 3. Dimensions followed by [s/o] indicates dim of structural opening.
- 4. Dimensions followed by [site] indicates dims subject to site conditions.

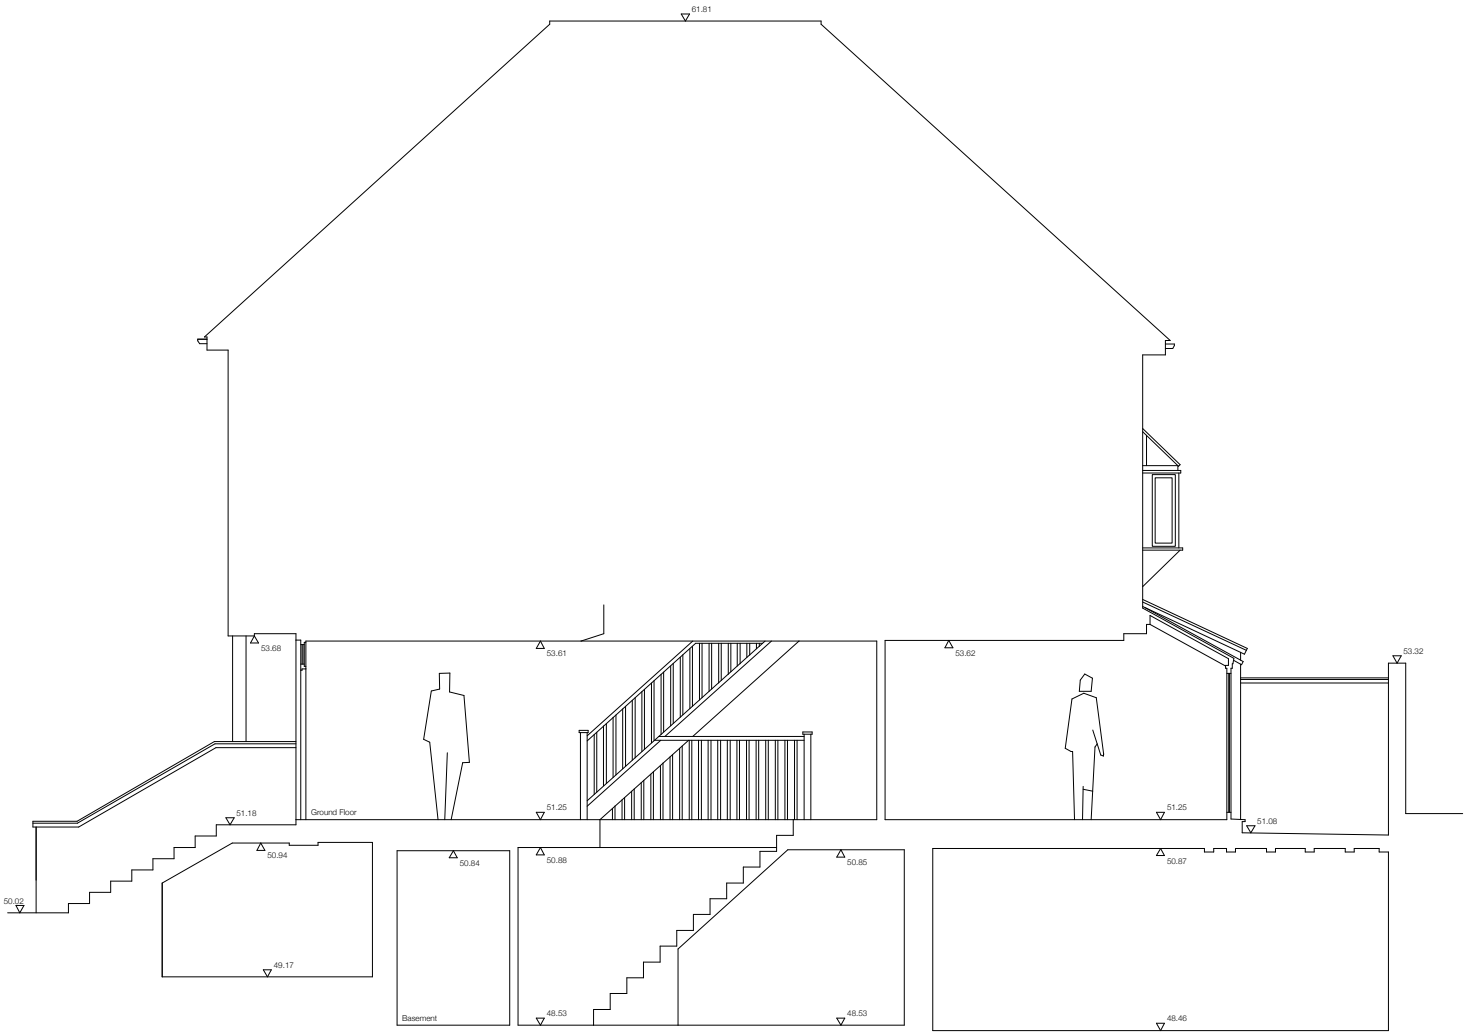

Existing cross section A-A

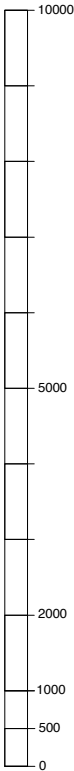

Scale bar [mm]

PL2	ISSUED FOR PLANNING	07/02/17	TD
PL1	ISSUED FOR PLANNING	09/11/16	TD
IF1	ISSUED FOR INFORMATION	25/10/16	TD
REV	DESCRIPTION	DATE	NAME

denhof-design

Architectural services | Passive House Design
Garden flat / 153 Norwood High Street
London SE27 9TB
m - 077 8899 3396

PROJECT TITLE	
34 SHOOTUP HILL LONDON NW2 3XJ	

DRAWN	TD		
DATE	19/10/16	SCALE	1:100@ A3 1:50 @ A1

DRAWING TITLE		
EXISTING CROSS SECTION A-A		

JOB NO	DRAWING NO	REV
1608	SU.005	PL2