



Revisions:

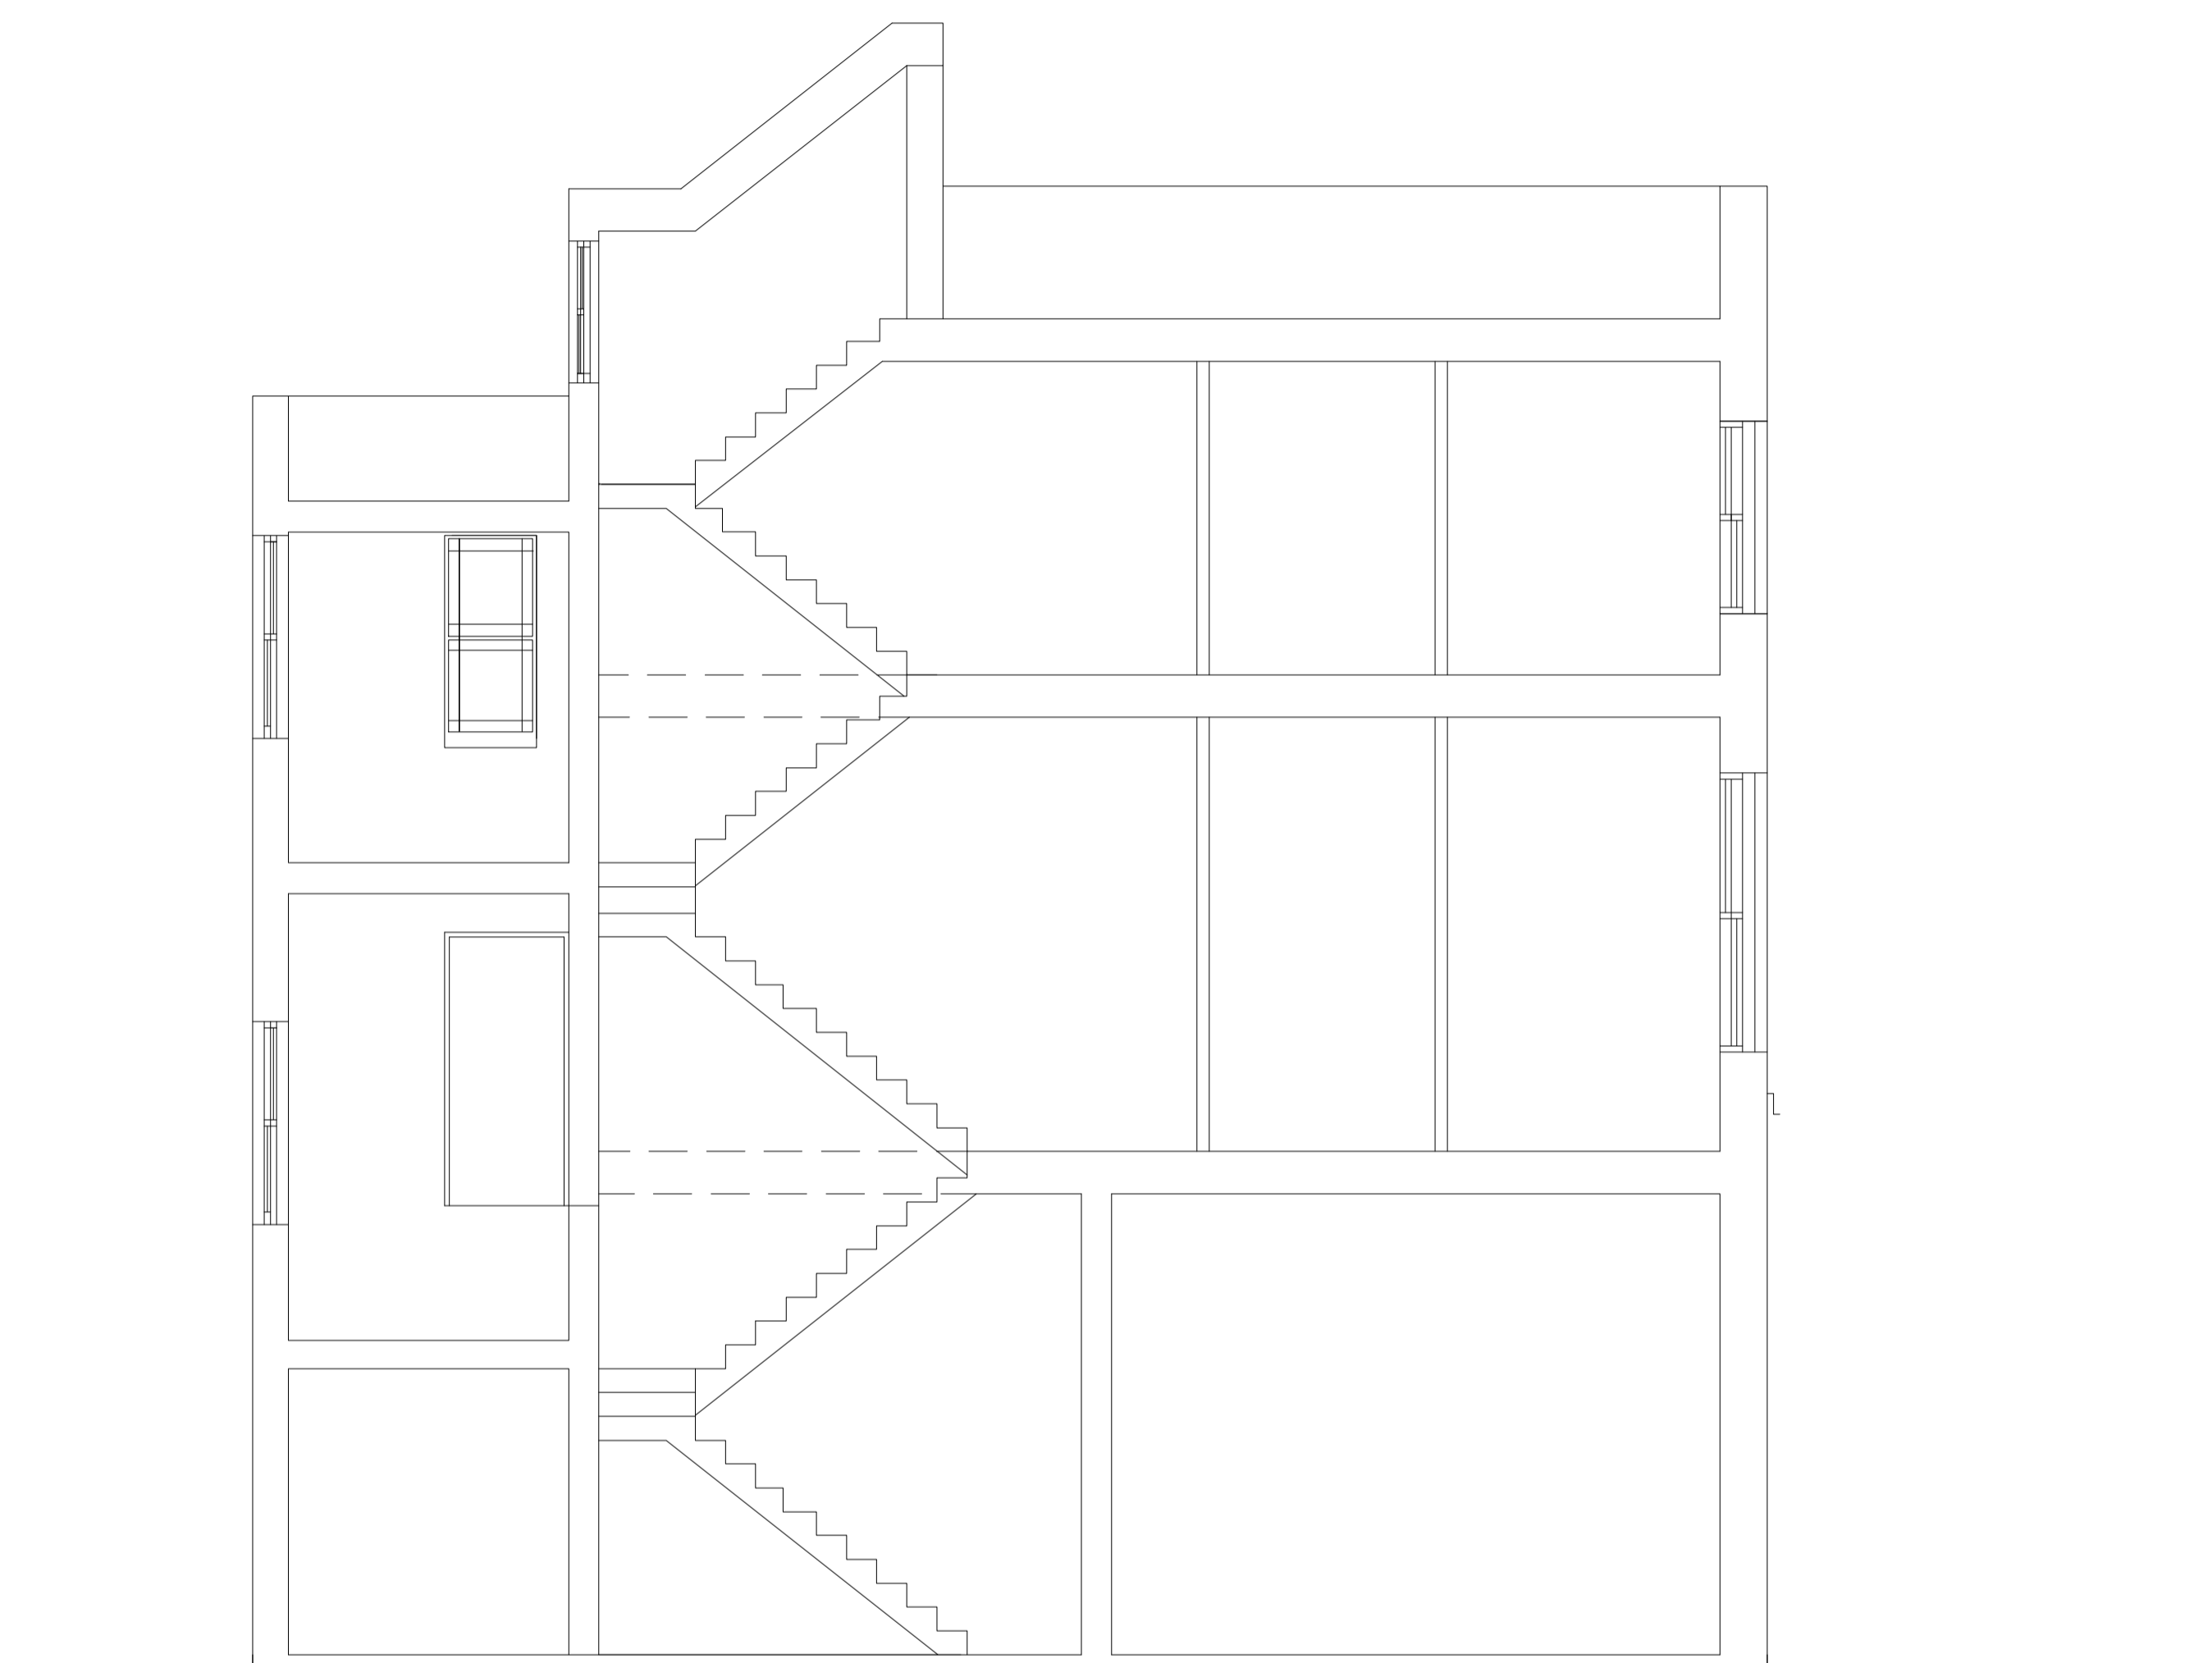

EXISTING CROSS SECTION

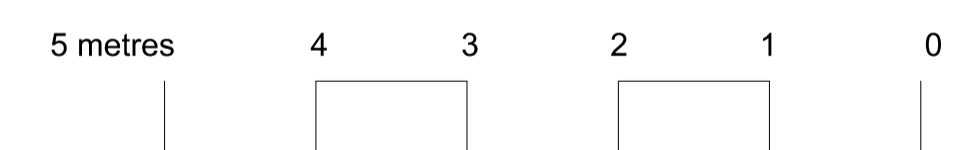

S J T A S S O C I A T E S



Client:
McGRATH DAVIES PROPERTY SERVICES
TAPPING THE ADMIRAL

Project:
77 CASTLE ROAD LONDON NW1 8SU

Drawing Title:
EXISTING CROSS SECTION

Issue status:
 Outline proposals Production information Scheme design
 Tender drawing Detail design Contract drawing

Scale:	Drawn:	Checked:	Approved:	Date:
1:50	GA	ST	RO	01/16
Job No:	Drawing No:	Revision:		
2305	S004			