


Revisions:

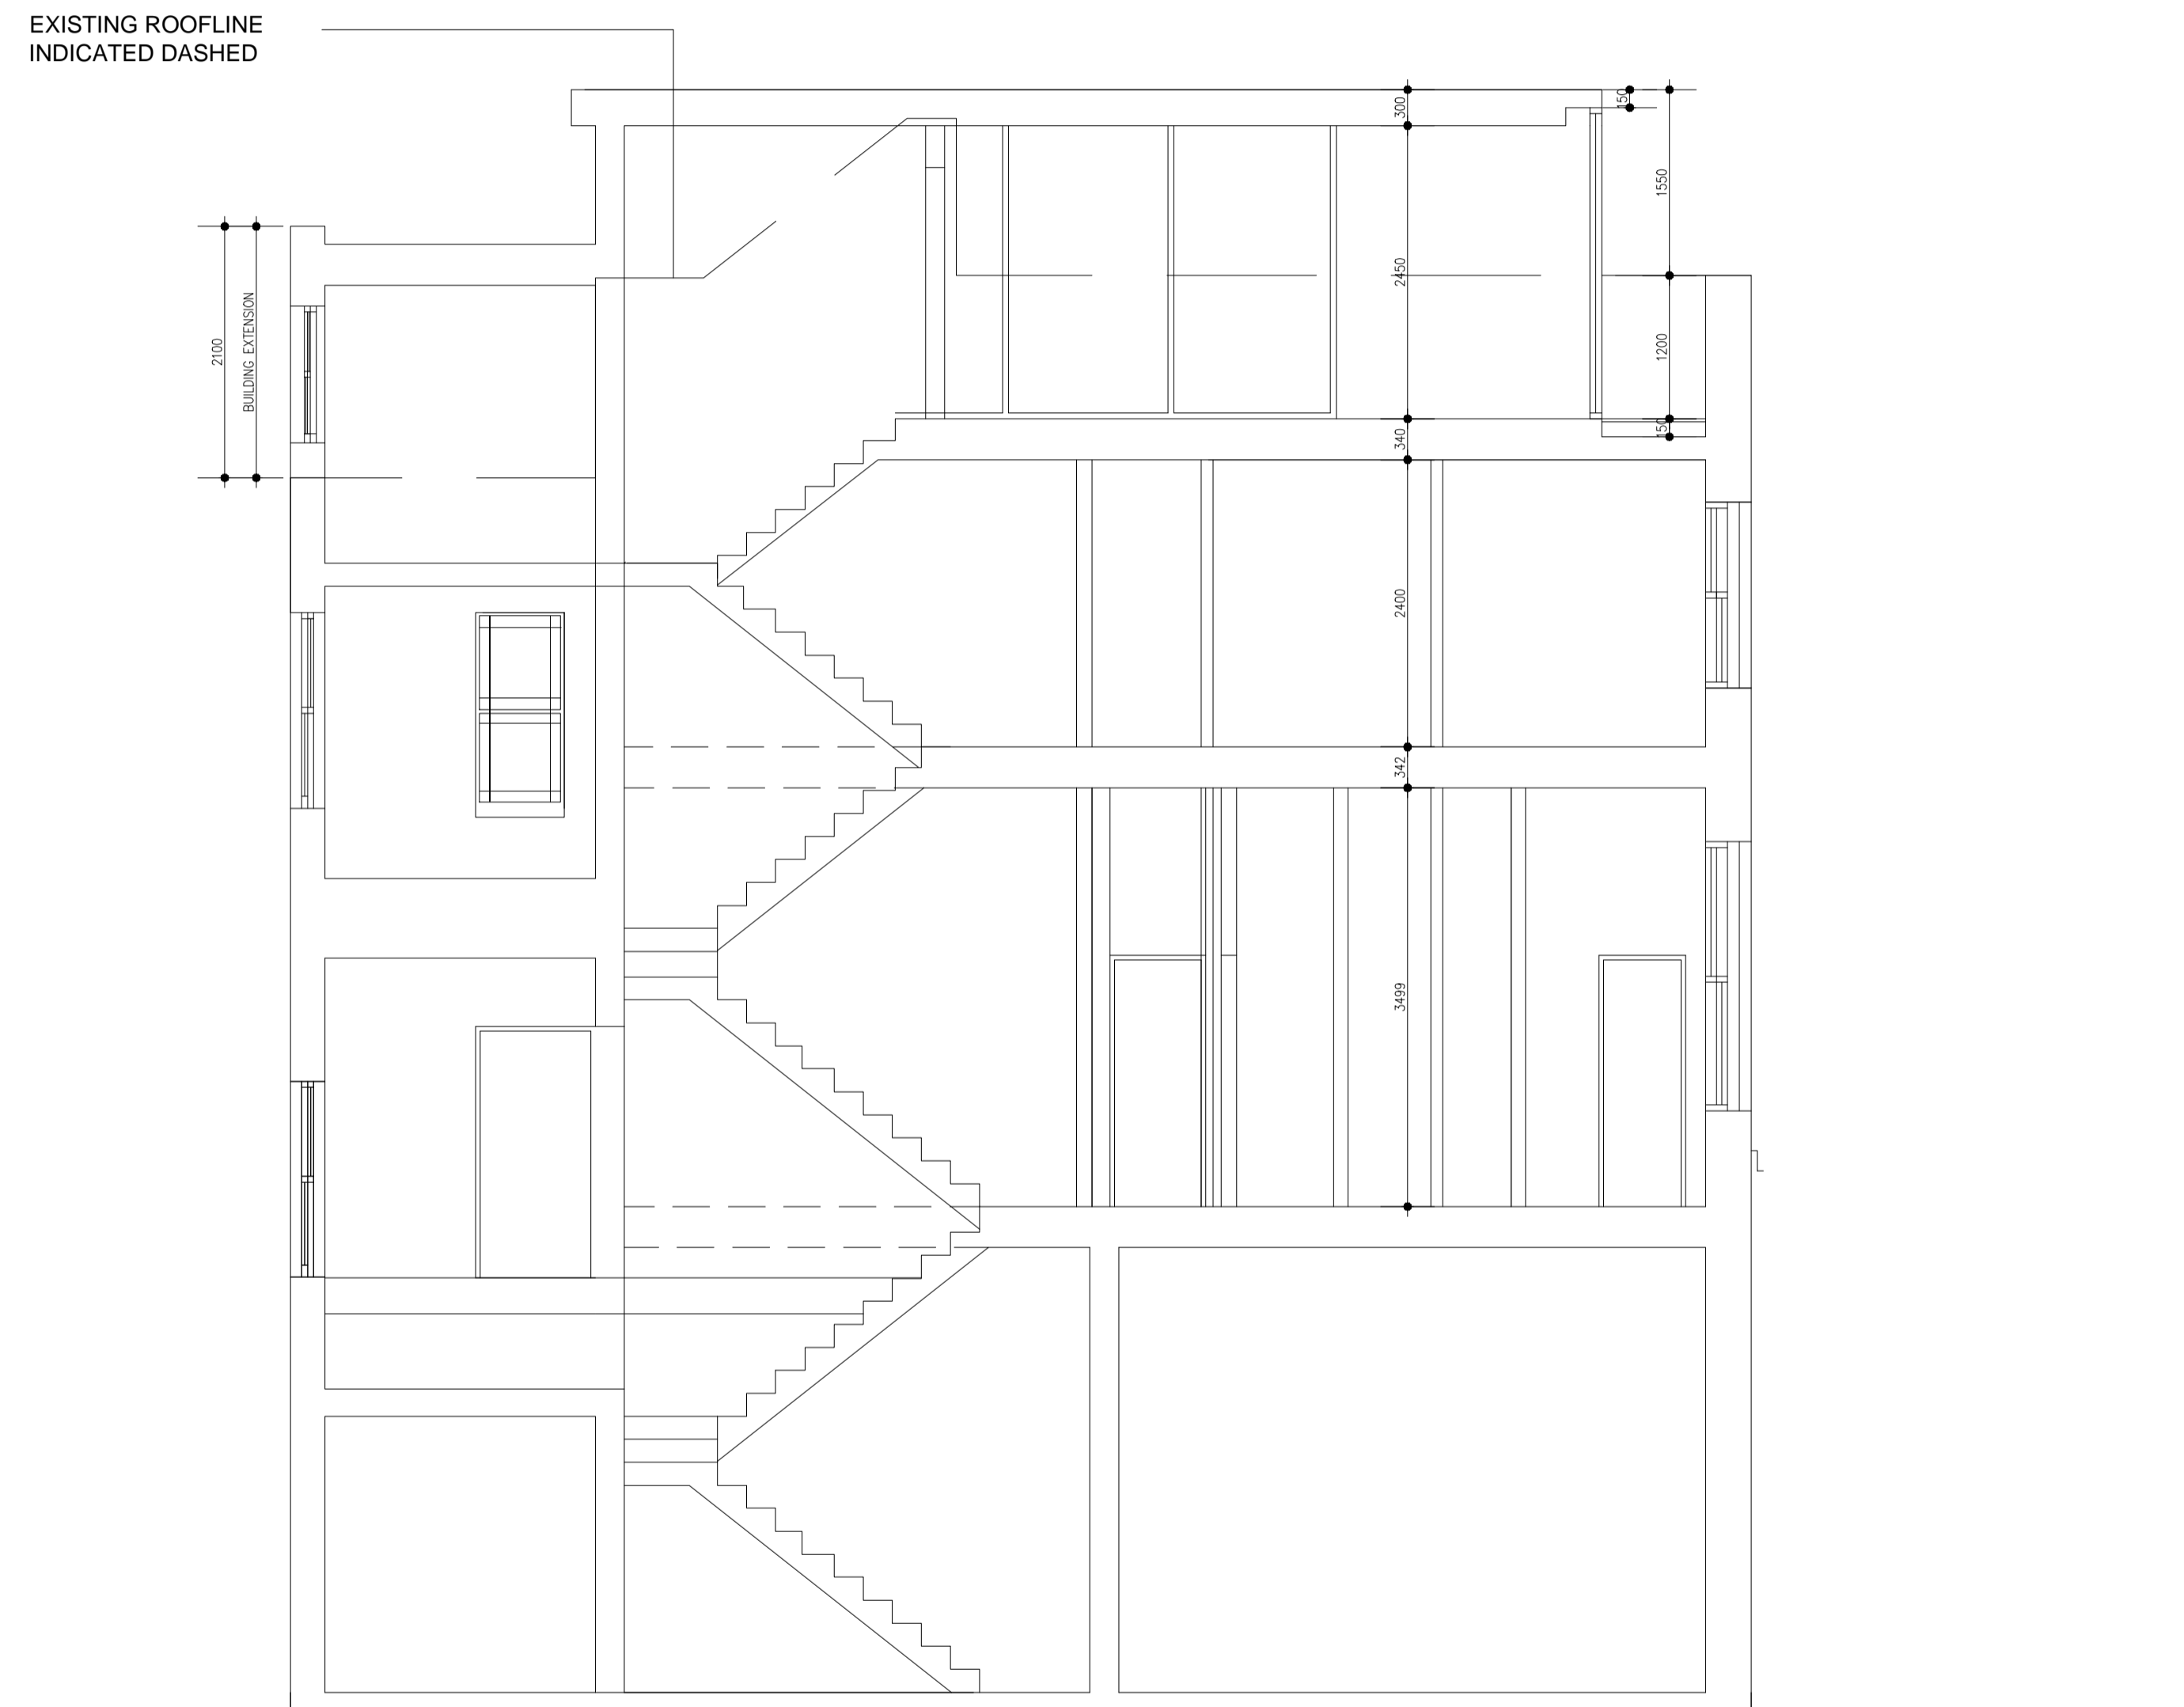


EXISTING ROOFLINE  
INDICATED DASHED

PROPOSED HADLEY STREET ELEVATION

5 |

S J T A S S O C I A T E S

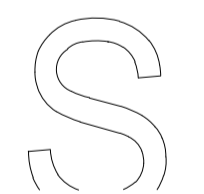

15 MAIDEN LANE  
LONDON WC2E 7NG  
TELEPHONE : 020 7836 6369  
e: admin@sjtassociates.co.uk

Client:  
McGRATH DAVIES PROPERTY SERVICES  
TAPPING THE ADMIRAL

Project:  
77 CASTLE ROAD LONDON NW1 8SU

Drawing Title:  
PROPOSED CROSS SECTION

Issue status:  
 Outline proposals  Production information  Scheme design   
 Tender drawing  Detail design  Contract drawing

Scale:	Drawn:	Checked:	Approved:	Date:
1:50	GA	ST	RO	01/16
Job No:	Drawing No:	Revision:		
2305	P004			