




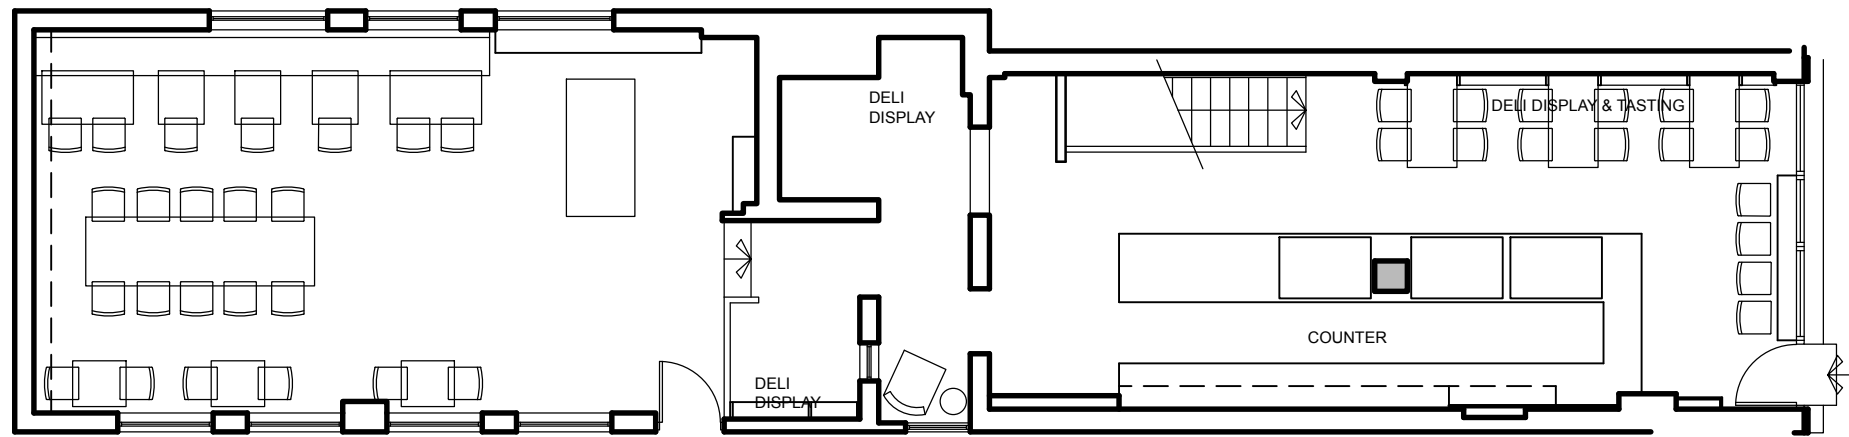


PROPOSED GROUND FLOOR

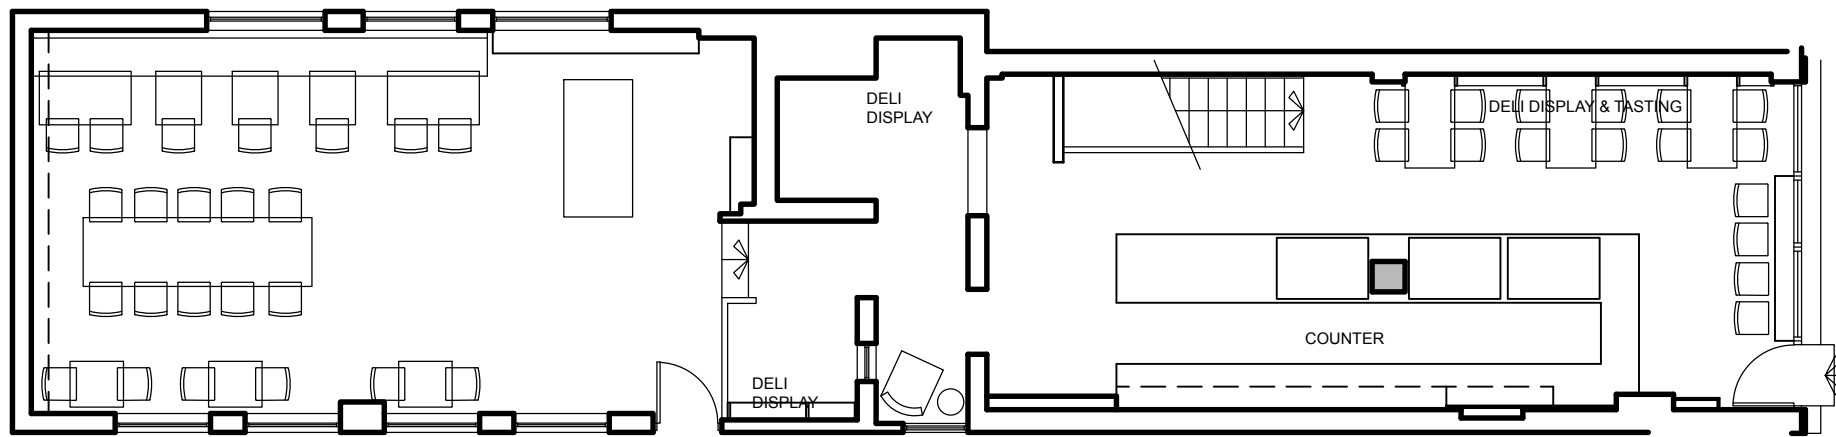

EXISTING GROUND FLOOR

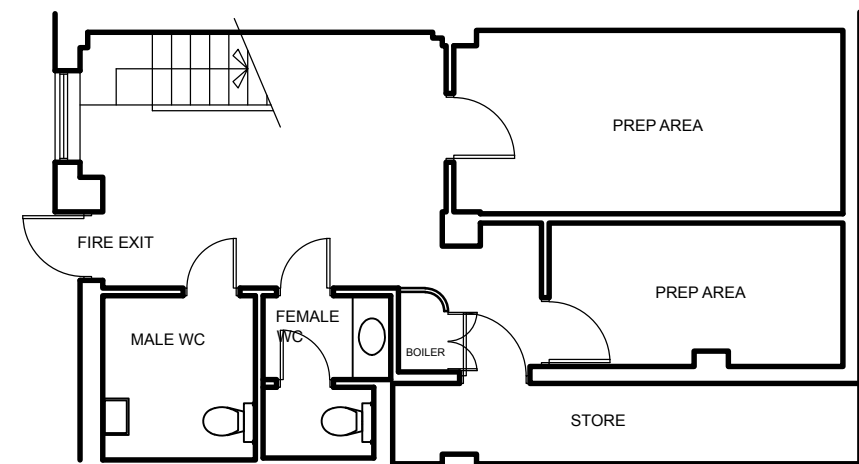

PROPOSED BASEMENT

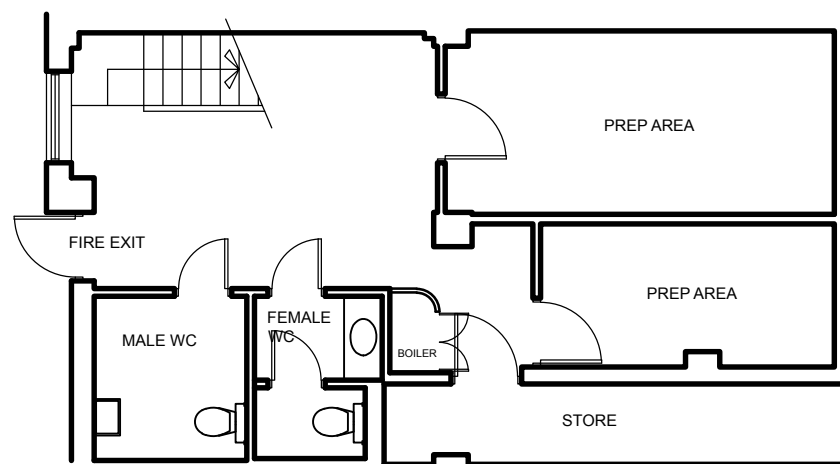

EXISTING BASEMENT

© Lifeforms Ltd 2011

revision	date	details	init
A	JAN 17	SCALE BAR ADDED	LMP

revision	date	details	init

LIFEFORMS

interiors · architecture · landscape

The Front Room / 96 Regent Street / Whitstable / Kent / CT5 1JL / E+44(0) 1227 771 166 / www.lifeforms-design.com

client MARIE POUTISSOU			job 57 LAMBS CONDUIT STREET LONDON		
job no. A16.036	drawing no. 400	revision A	drawing title EXISTING AND PROPOSED LAYOUTS		
date sept 16	scale to A1 1.50	drawn lmp	checked	status	