




FONT: Eurostile
FONT COLOUR: cmyk = 0,0,0,0, (white)

SURROUND COLOUR - cmyk = 0,0,0,100 (black)

NOTE MACHINE RED - cmyk = 15,100,100,0
NOTEMACHINE BLUE - cmyk = 100,90,10,0

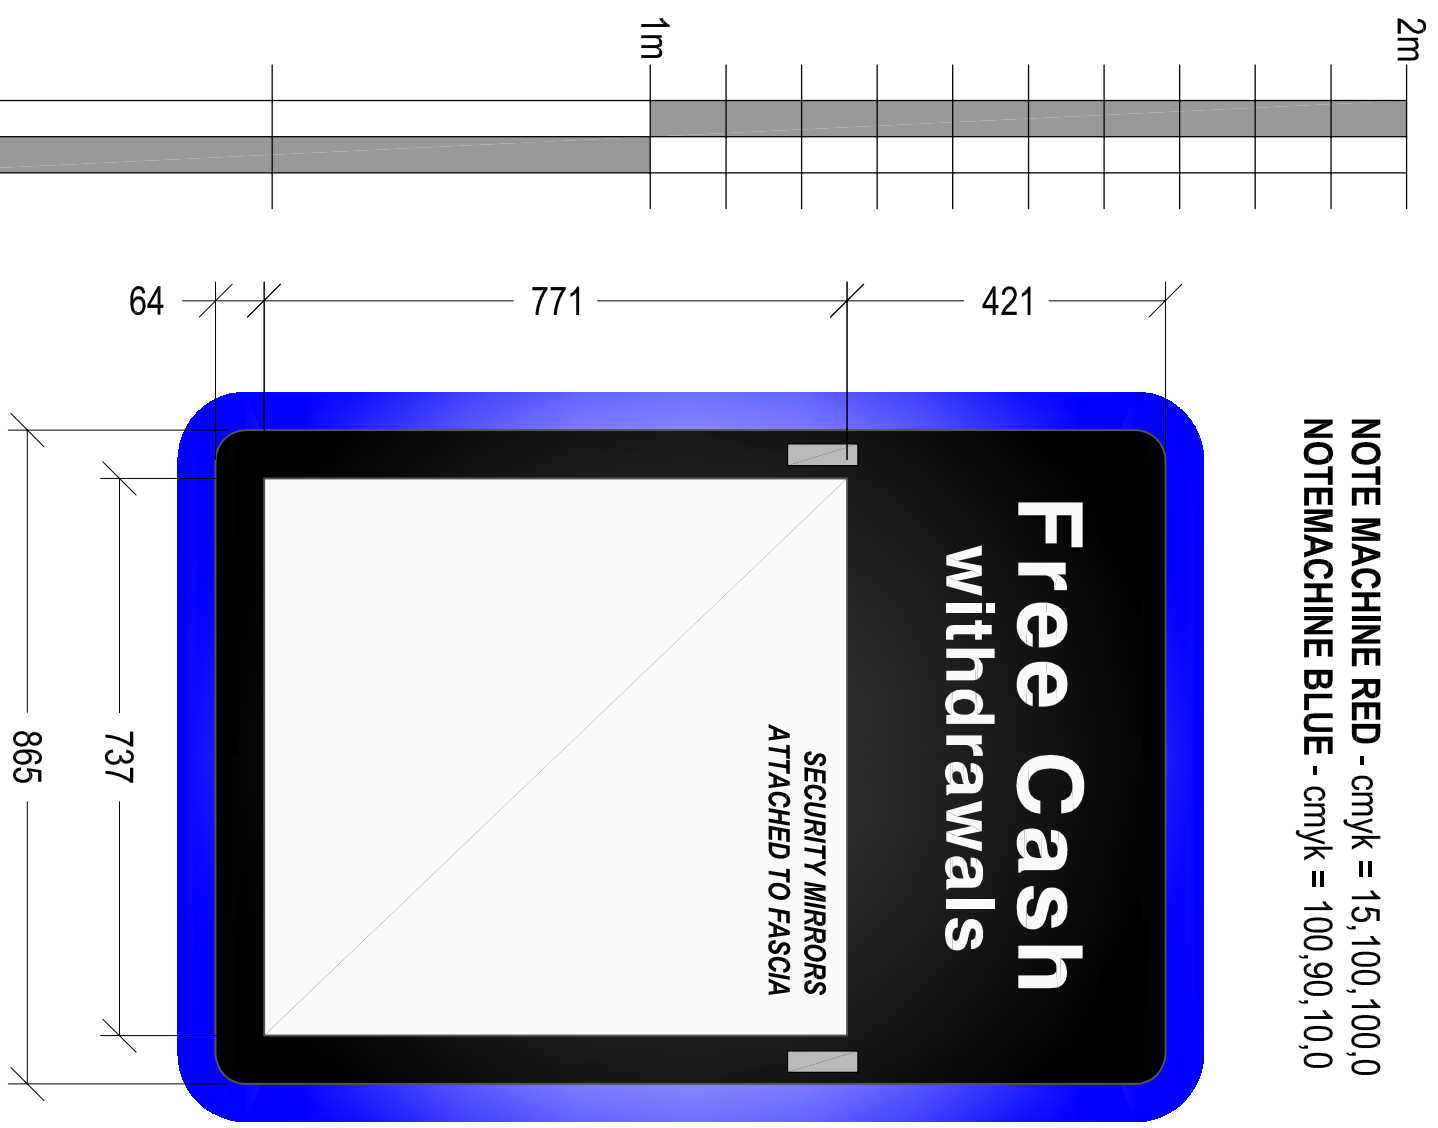

TYPICAL FASCIA
 Scale 1:10

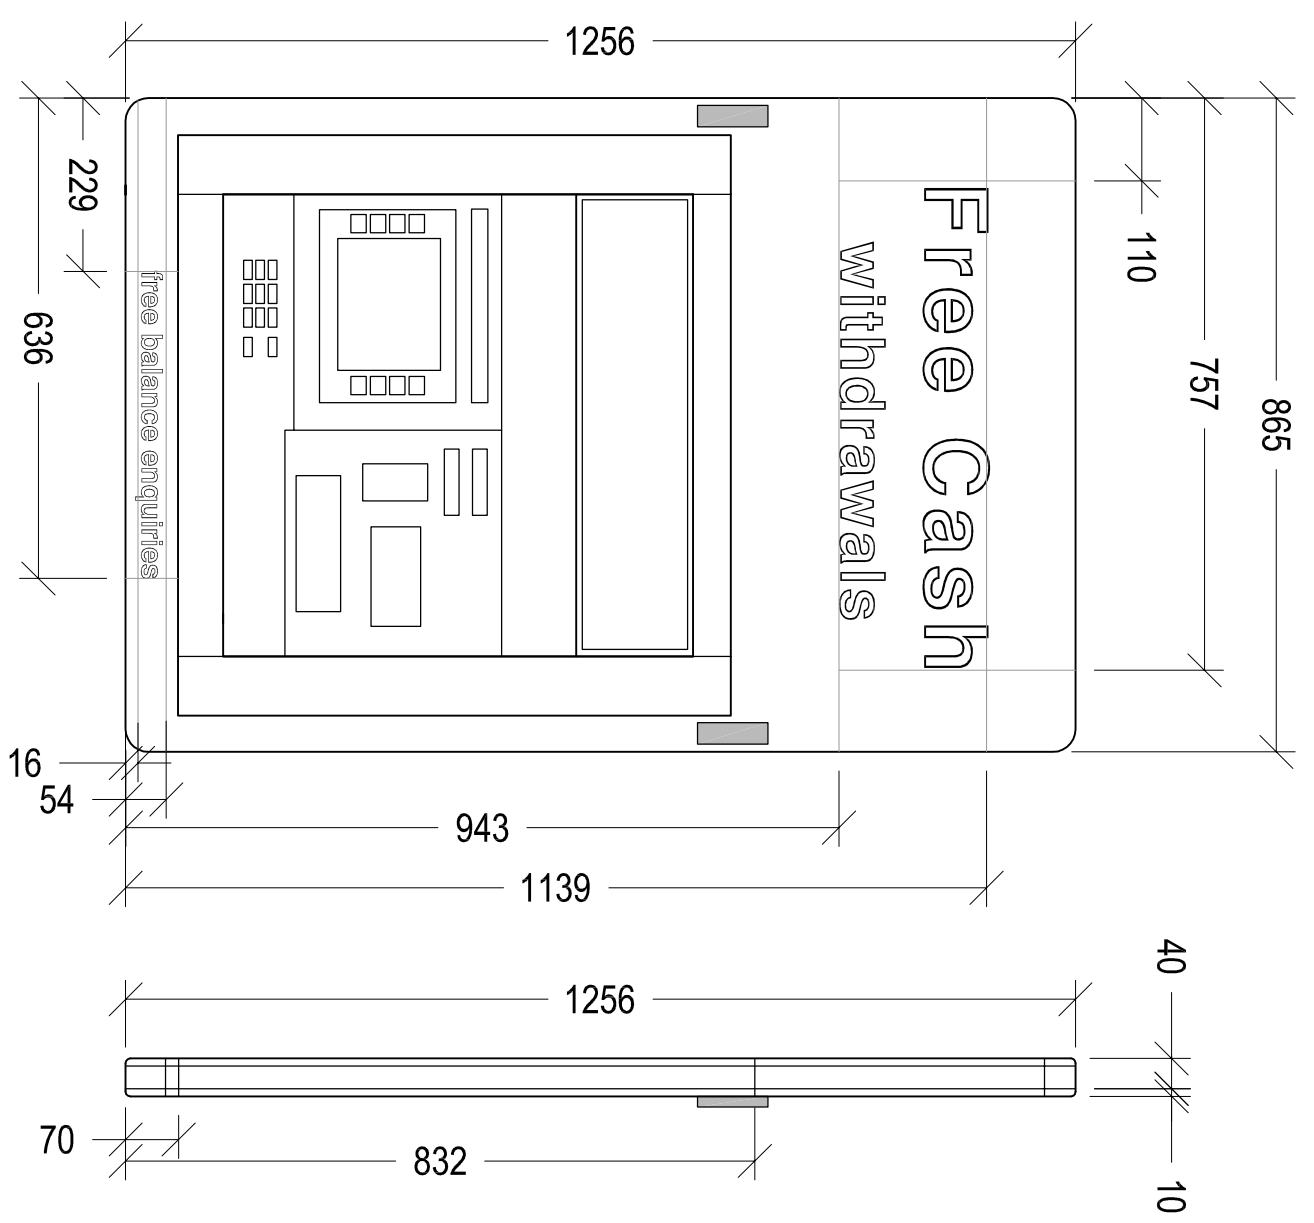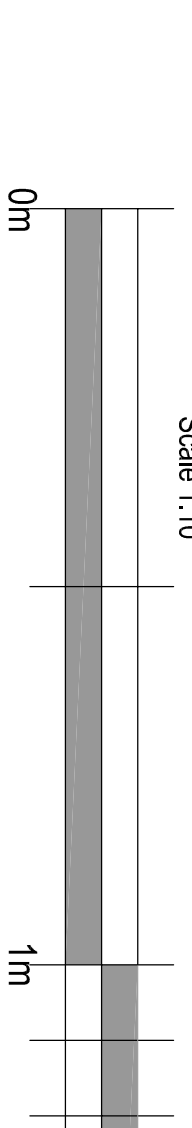

NOTE:
 Illumination levels 286.478 cd/m

Date: _____
 Comments: _____
 By: _____

GENERAL NOTES:
 1) All dimensions in millimeters unless otherwise stated.

Project:
NOTE MACHINE
 GENERAL SITE INSTALLATION
 ARRANGEMENTS

Drawing Title:
 TYPICAL FASCIA ELEVATIONS

Ref:	Date:	Rev:
NM-GA-FI-A	20-01-2017	
Scale:	Paper:	Date Rev:
1:10	A3	