



Proposed Vehicular & Pedestrian Entrance to Central Space - Gate 9 - Closed
Scale 1:50

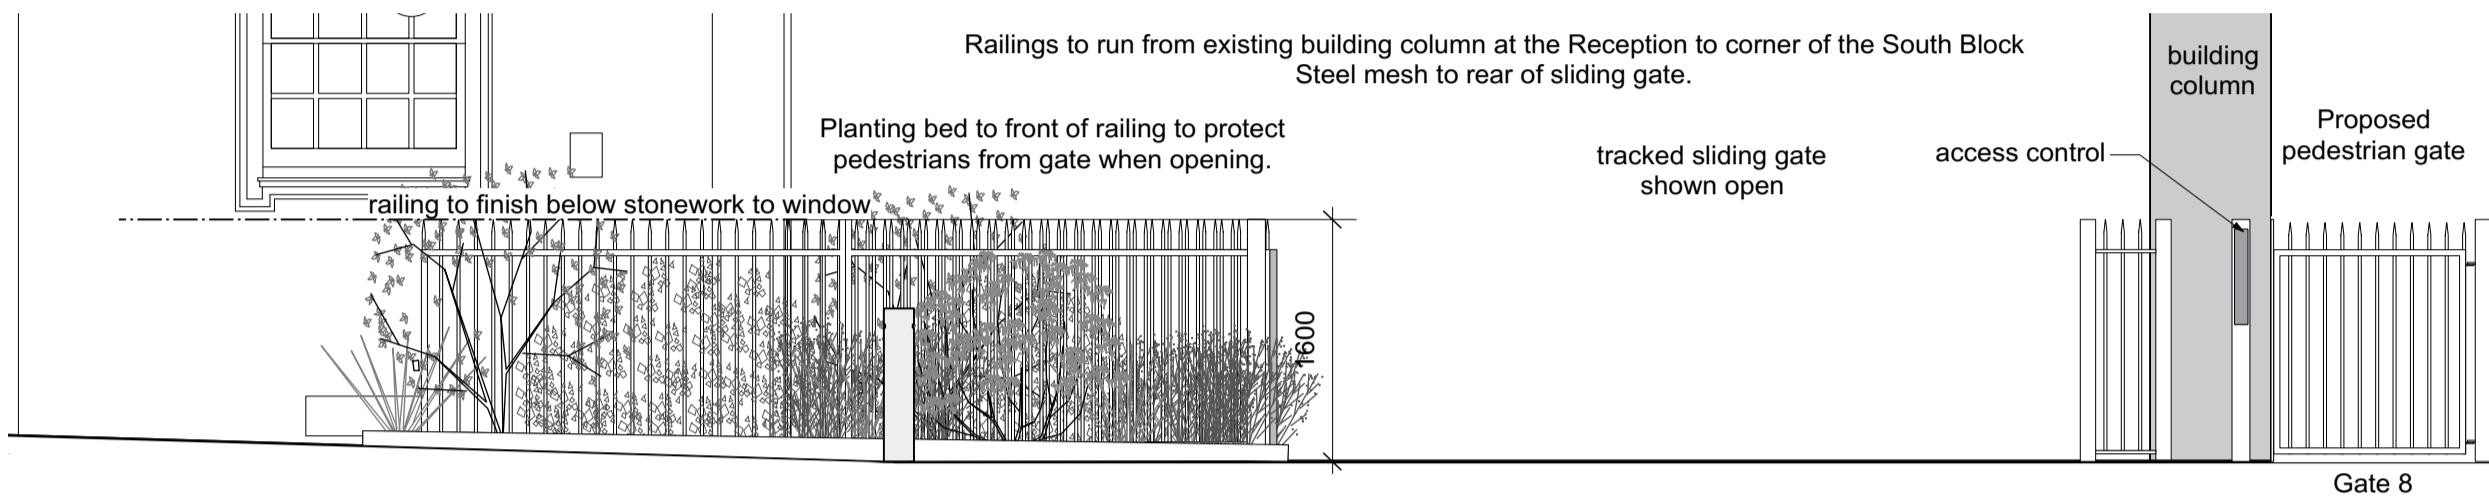

Proposed Vehicular & Pedestrian Entrance to Central Space - Gate 9 - Open
Scale 1:50

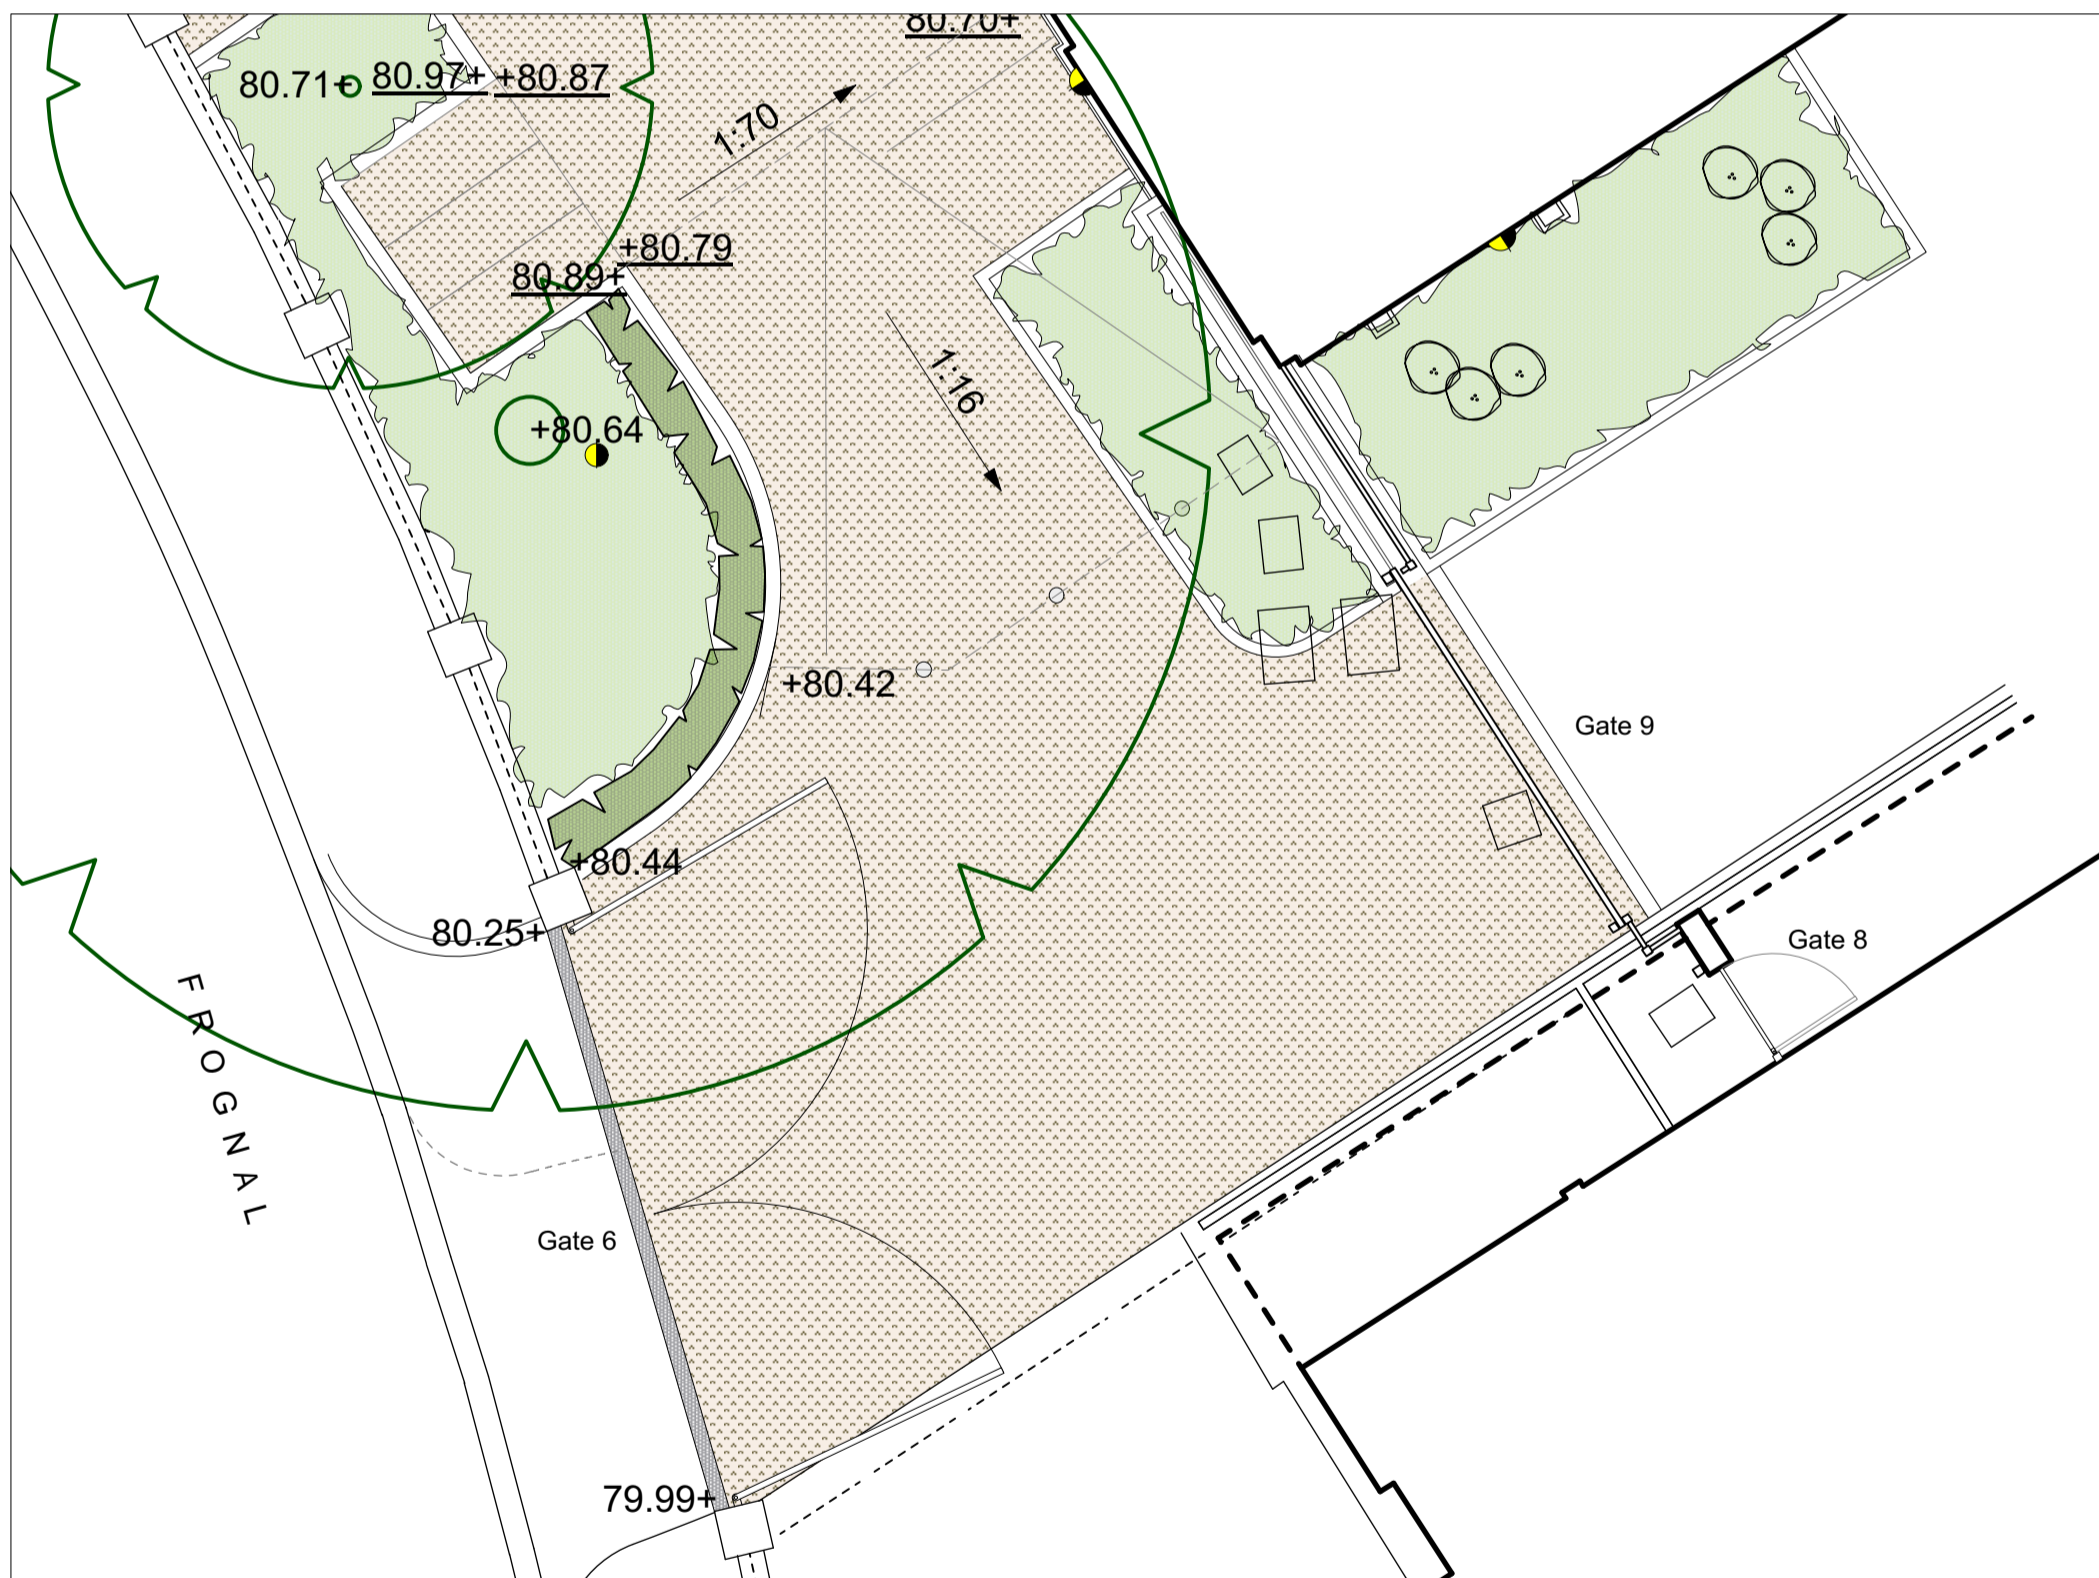

Proposed Vehicular Entrance Gates
Scale 1:100

Rev. A.	Revisions following client meeting	Date 06.02.17	University College School - Senior Branch Frognal Access and Boundary Improvements Proposed Entrance Between Buildings	Katy Staton Landscape Architecture 34 Warwick Road EN5 5EH • m : 07740702756 • katystaton@btinternet.com					
				Project Number 103	Drawing Number L04	Drawing Status PLANNING	Revision A	Scale Varies @ A2	Date Jan 17