




Existing Vehicular Entrance Gates
Scale 1:50

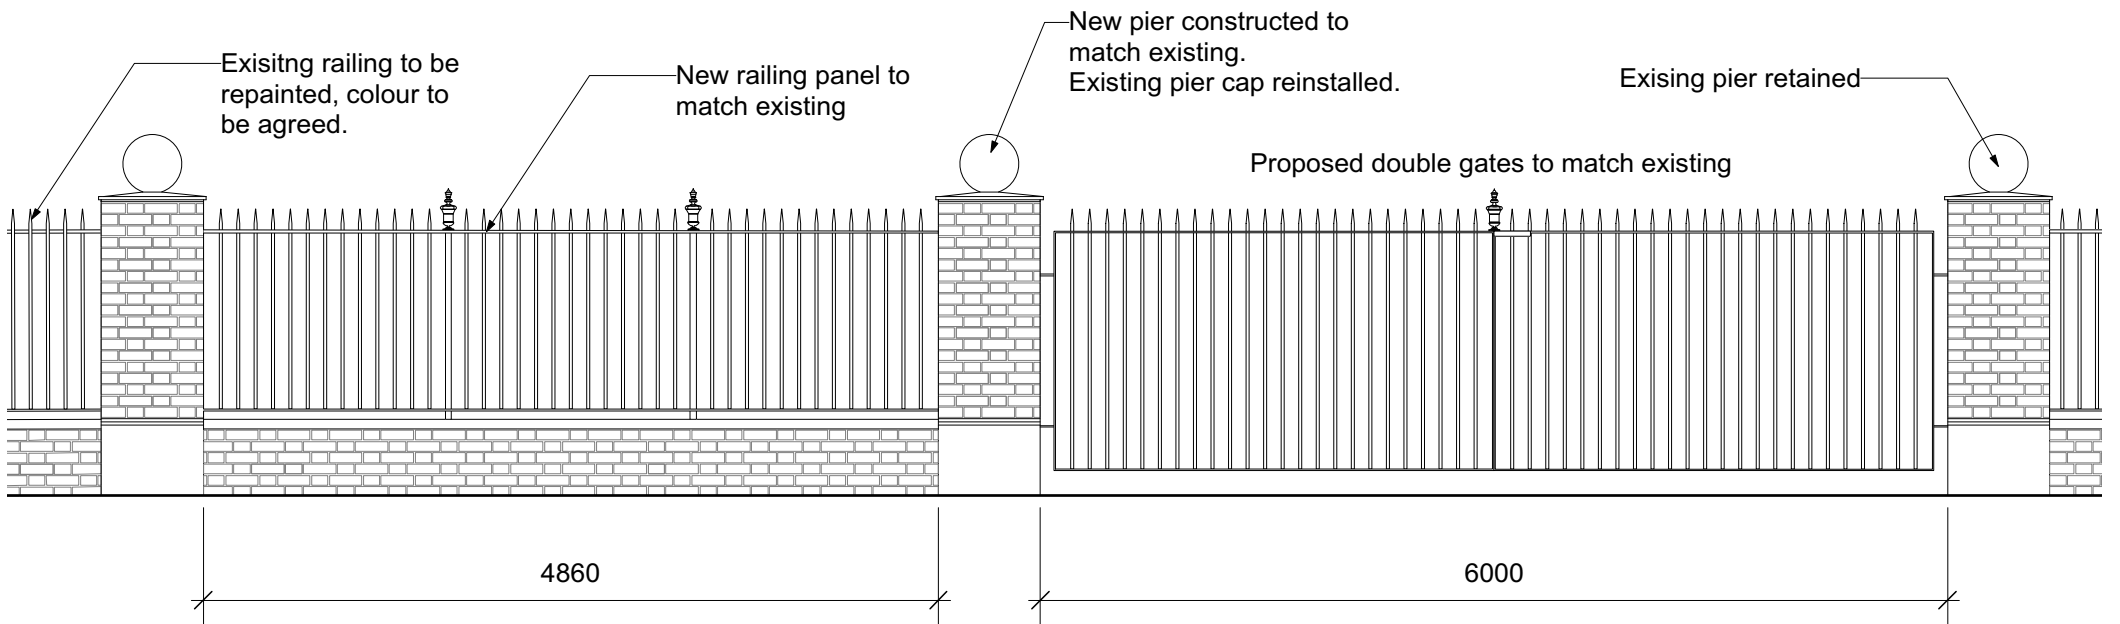

Proposed Vehicular Entrance Gates - Gate 6
Scale 1:50

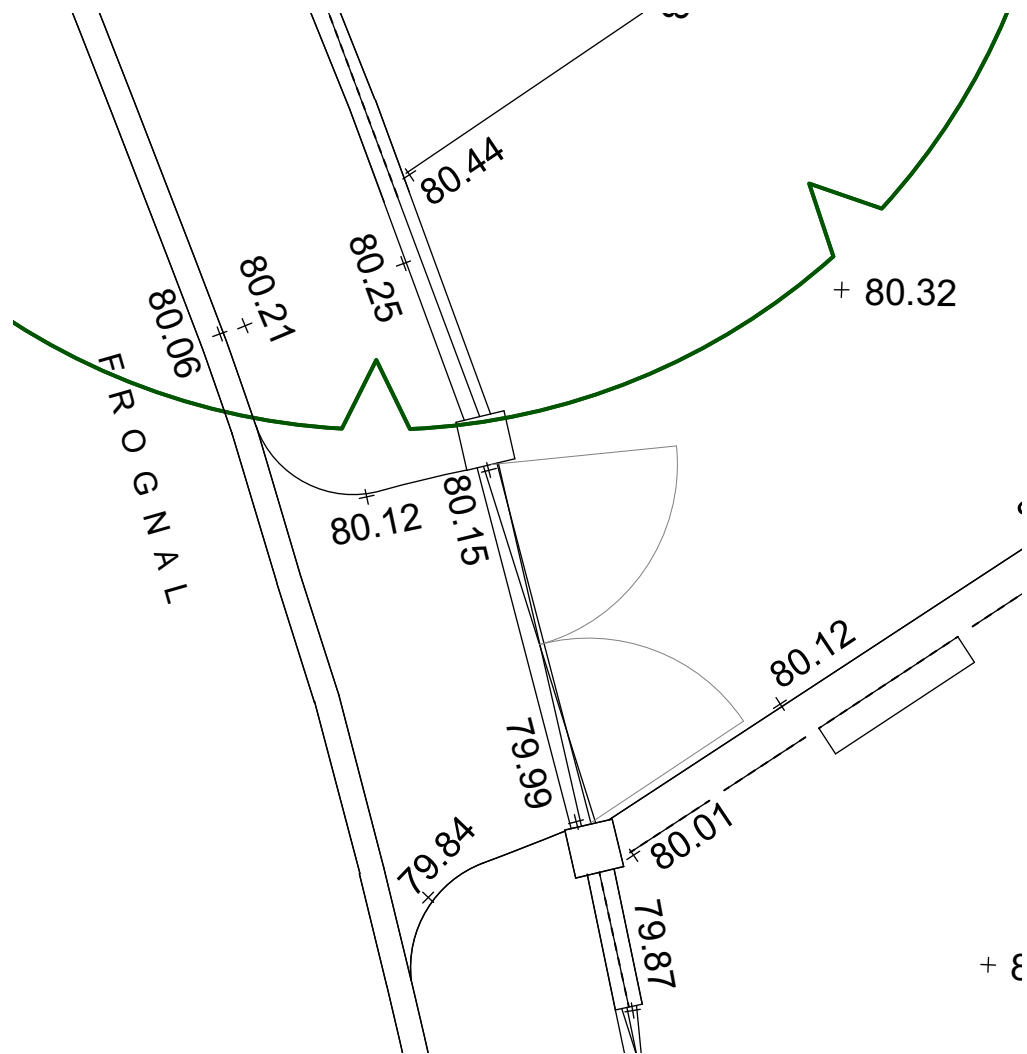

Existing Vehicular Entrance Gates
Scale 1:100

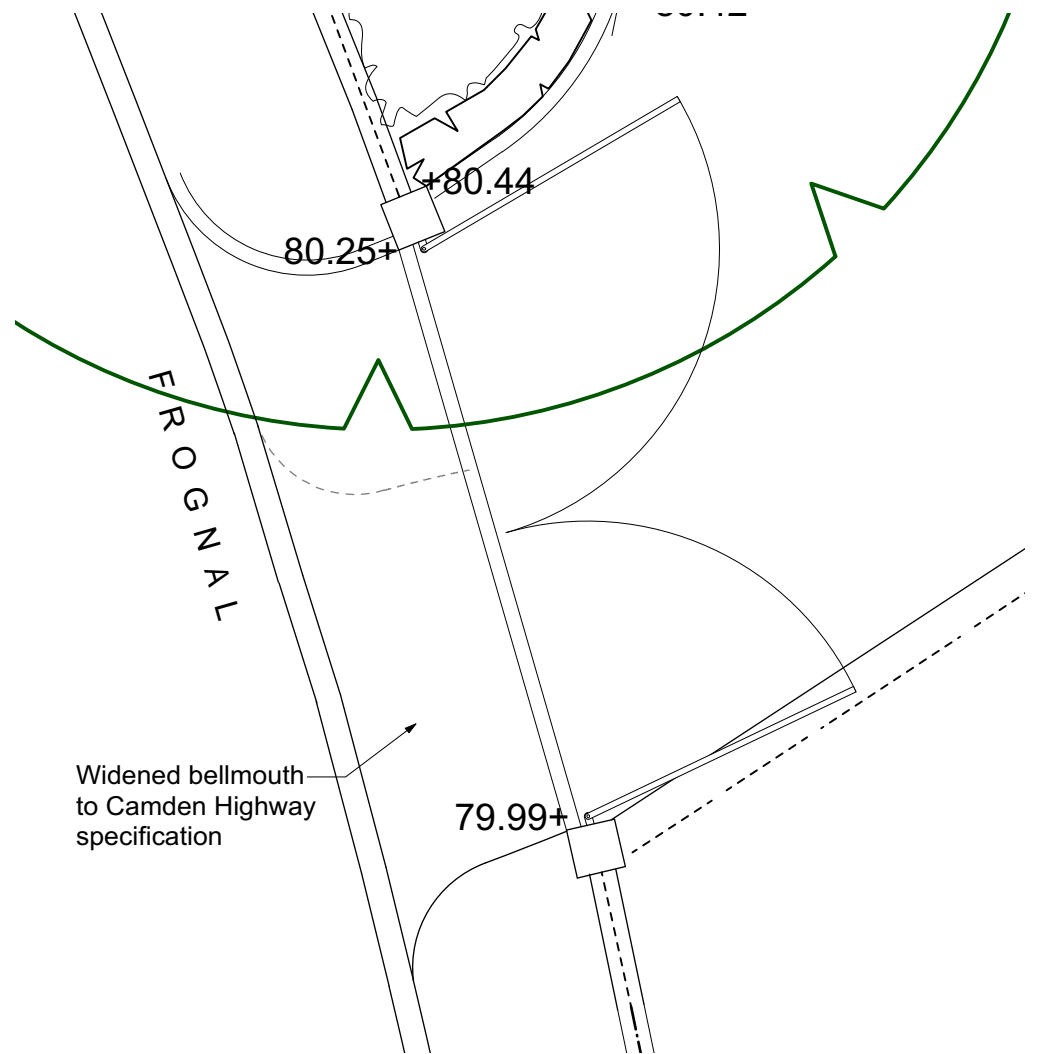

Proposed Vehicular Entrance Gates
Scale 1:100

Rev.	Date	University College School - Senior Branch Frognal Access and Boundary Improvements Vehicular Gates to Site Boundary	Katy Staton Landscape Architecture 34 Warwick Road EN5 5EH • m : 07740702756 • katystaton@btinternet.com				
			Project Number	Drawing Number	Drawing Status	Revision	Scale
		103	L02	PLANNING	-	varies @ A3	Jan 17