


MERVYN BROWN ASSOCIATES LTD
 Consulting Structural Engineers & Building Design Consultants
 Studio F180 Riverside Business Centre
 Haldane Place
 London SW18 4UQ
 Tel : 020 8875 9115
 Email : mba@mbasoc Ltd.co.uk

**ROEBUCK PH
 POND ST.
 STRUCTURAL
 PLAN
 1657 / 501**

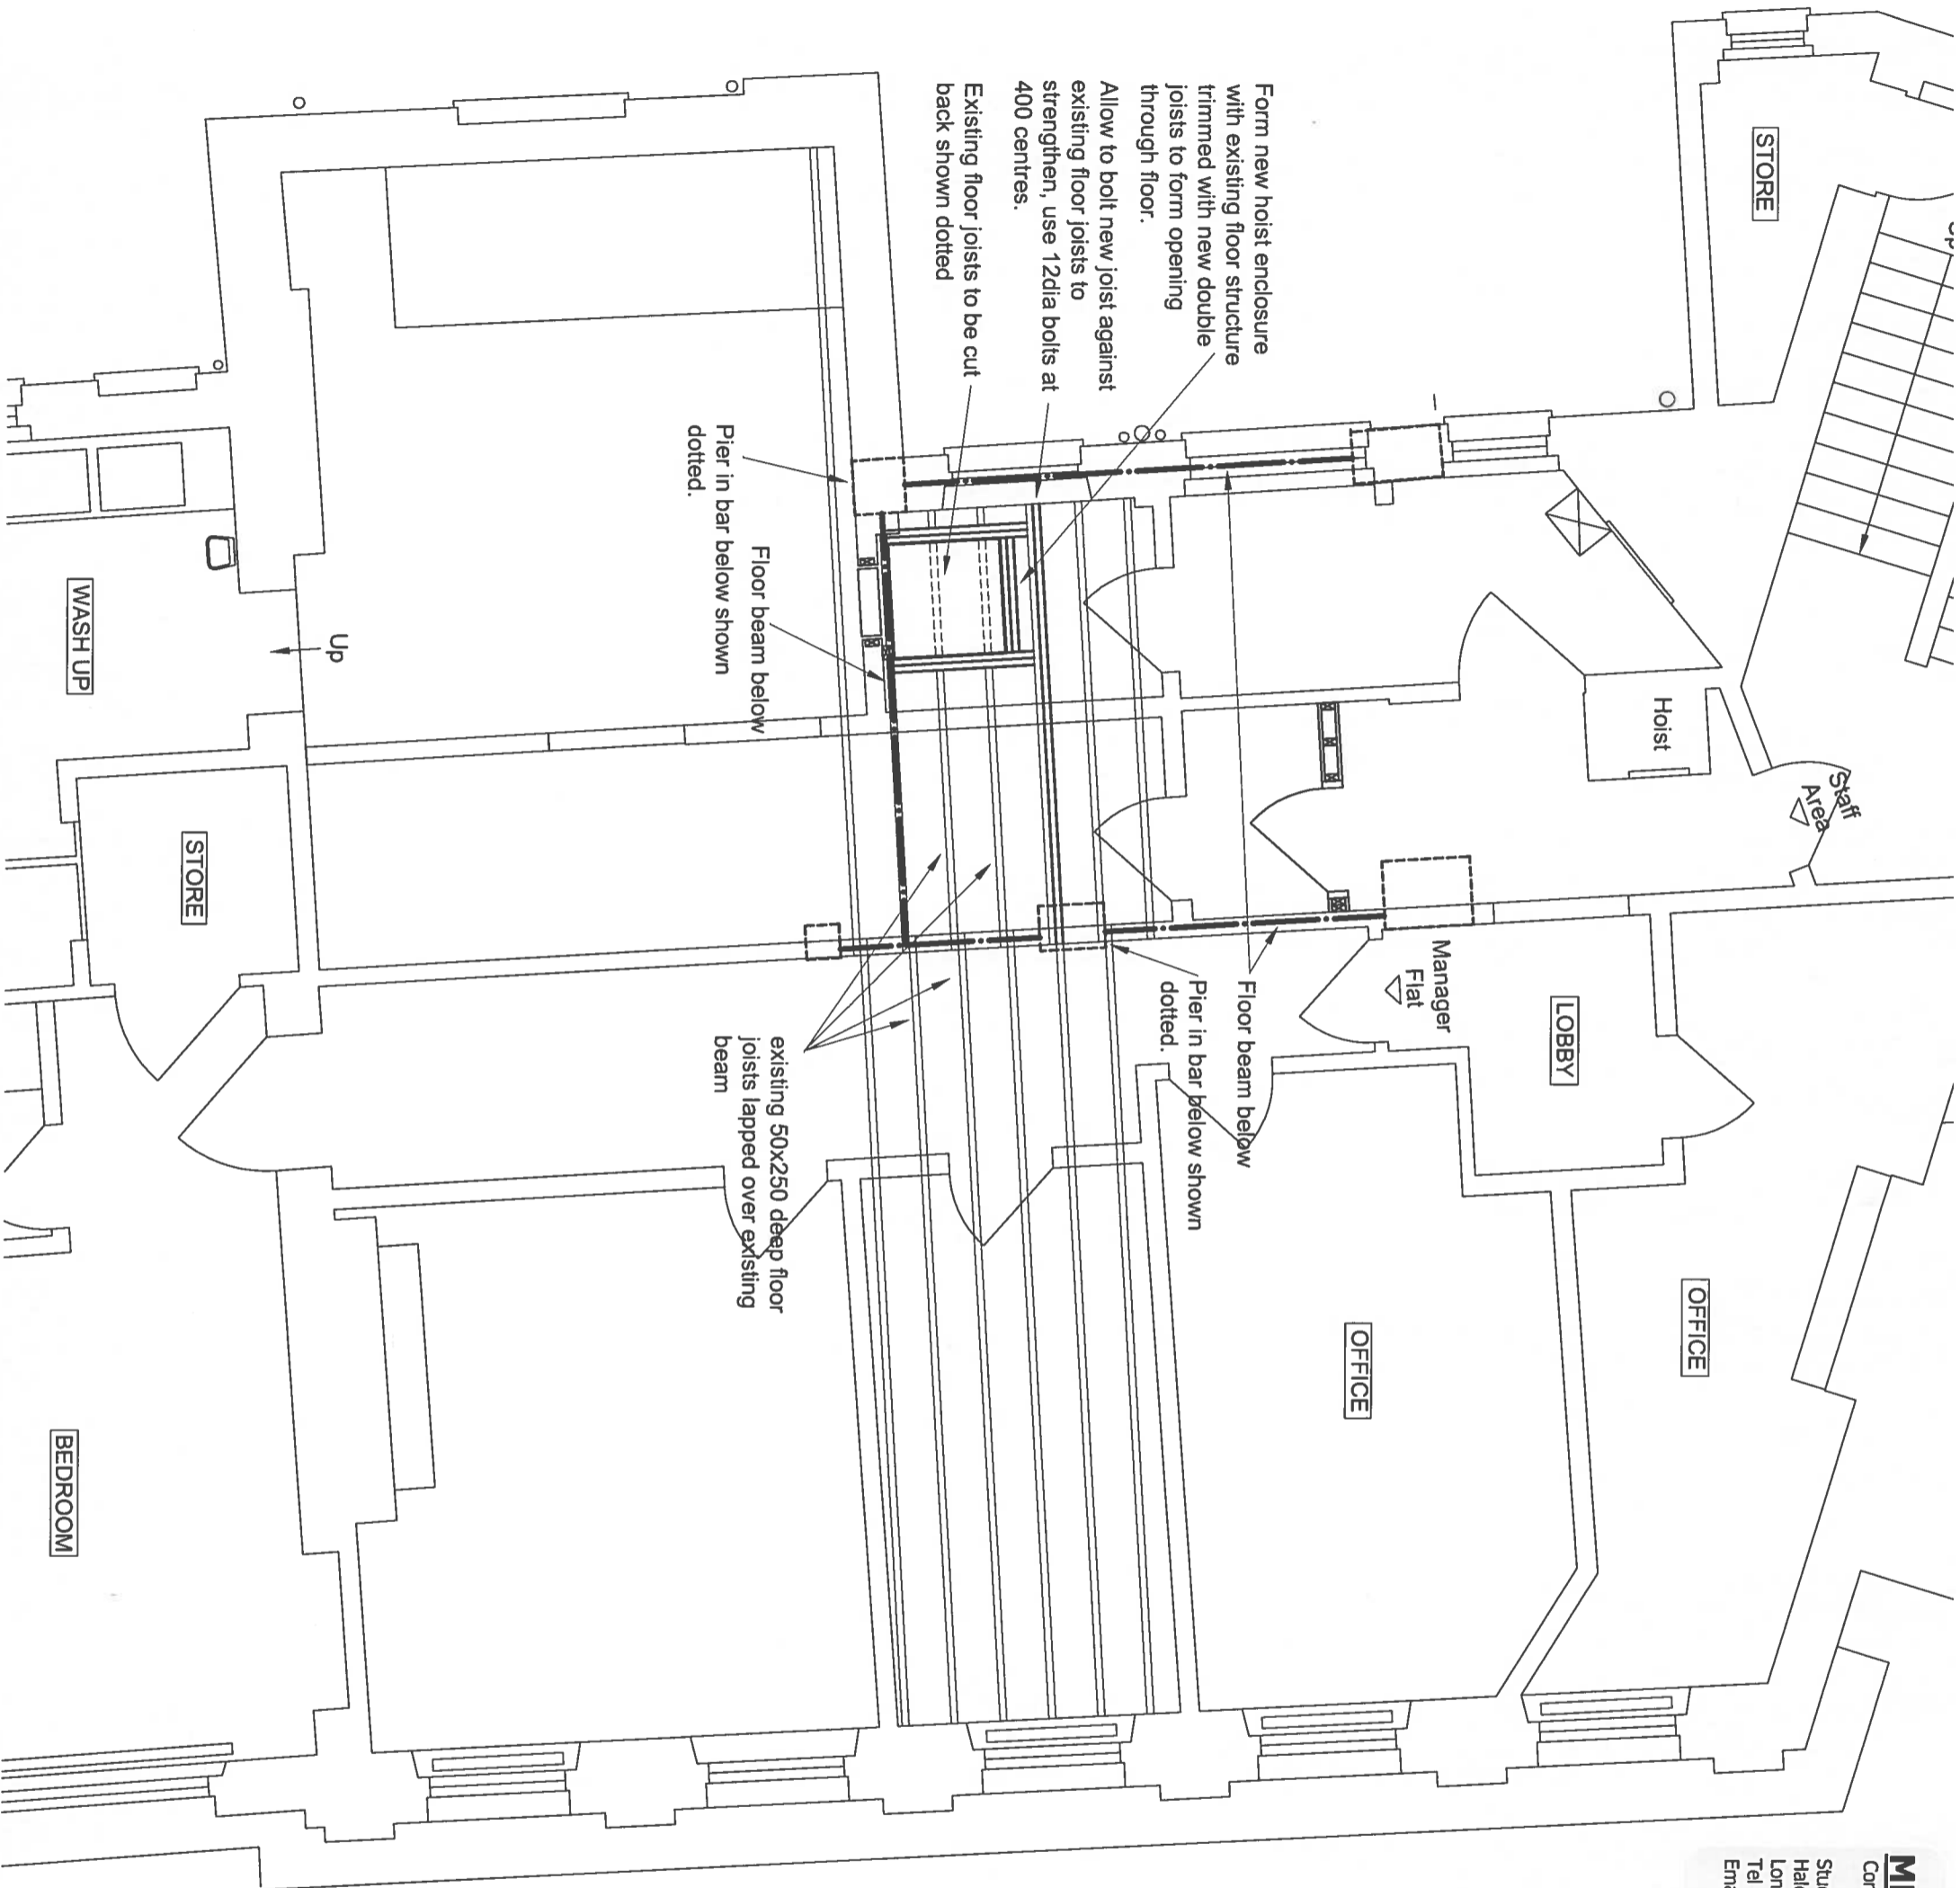

**FIRST FLOOR
PLAN (1:50)**