

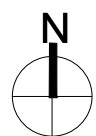


Site Plan  
1:500

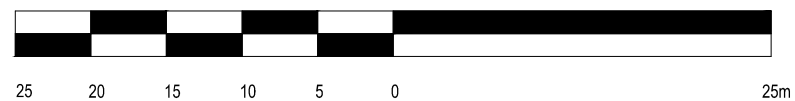

Location Plan  
1:1250

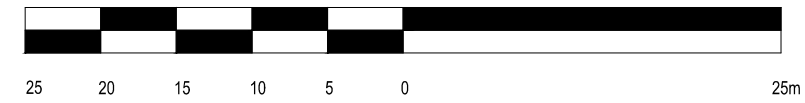

Do not scale off this drawing.  
All areas and dimensions are approximate and subject to site survey.

rev.	rev. date	rev. description
A	07.02.17	Boundary line updated.


**tasou**  
associates architects + structural engineers

4 Amwell Street, London, EC1R 1UQ  
T:020 7713 7070 F:020 7713 7071 E:tasou@tasou.co.uk

project  
9 Jeffrey's Place  
London  
NW1 9PP

drwg title  
Site and Location  
Plans

date November 2016	drwg no. SL/01	rev. A
scale @ A3 1:500, 1:1250	job no. 1662	

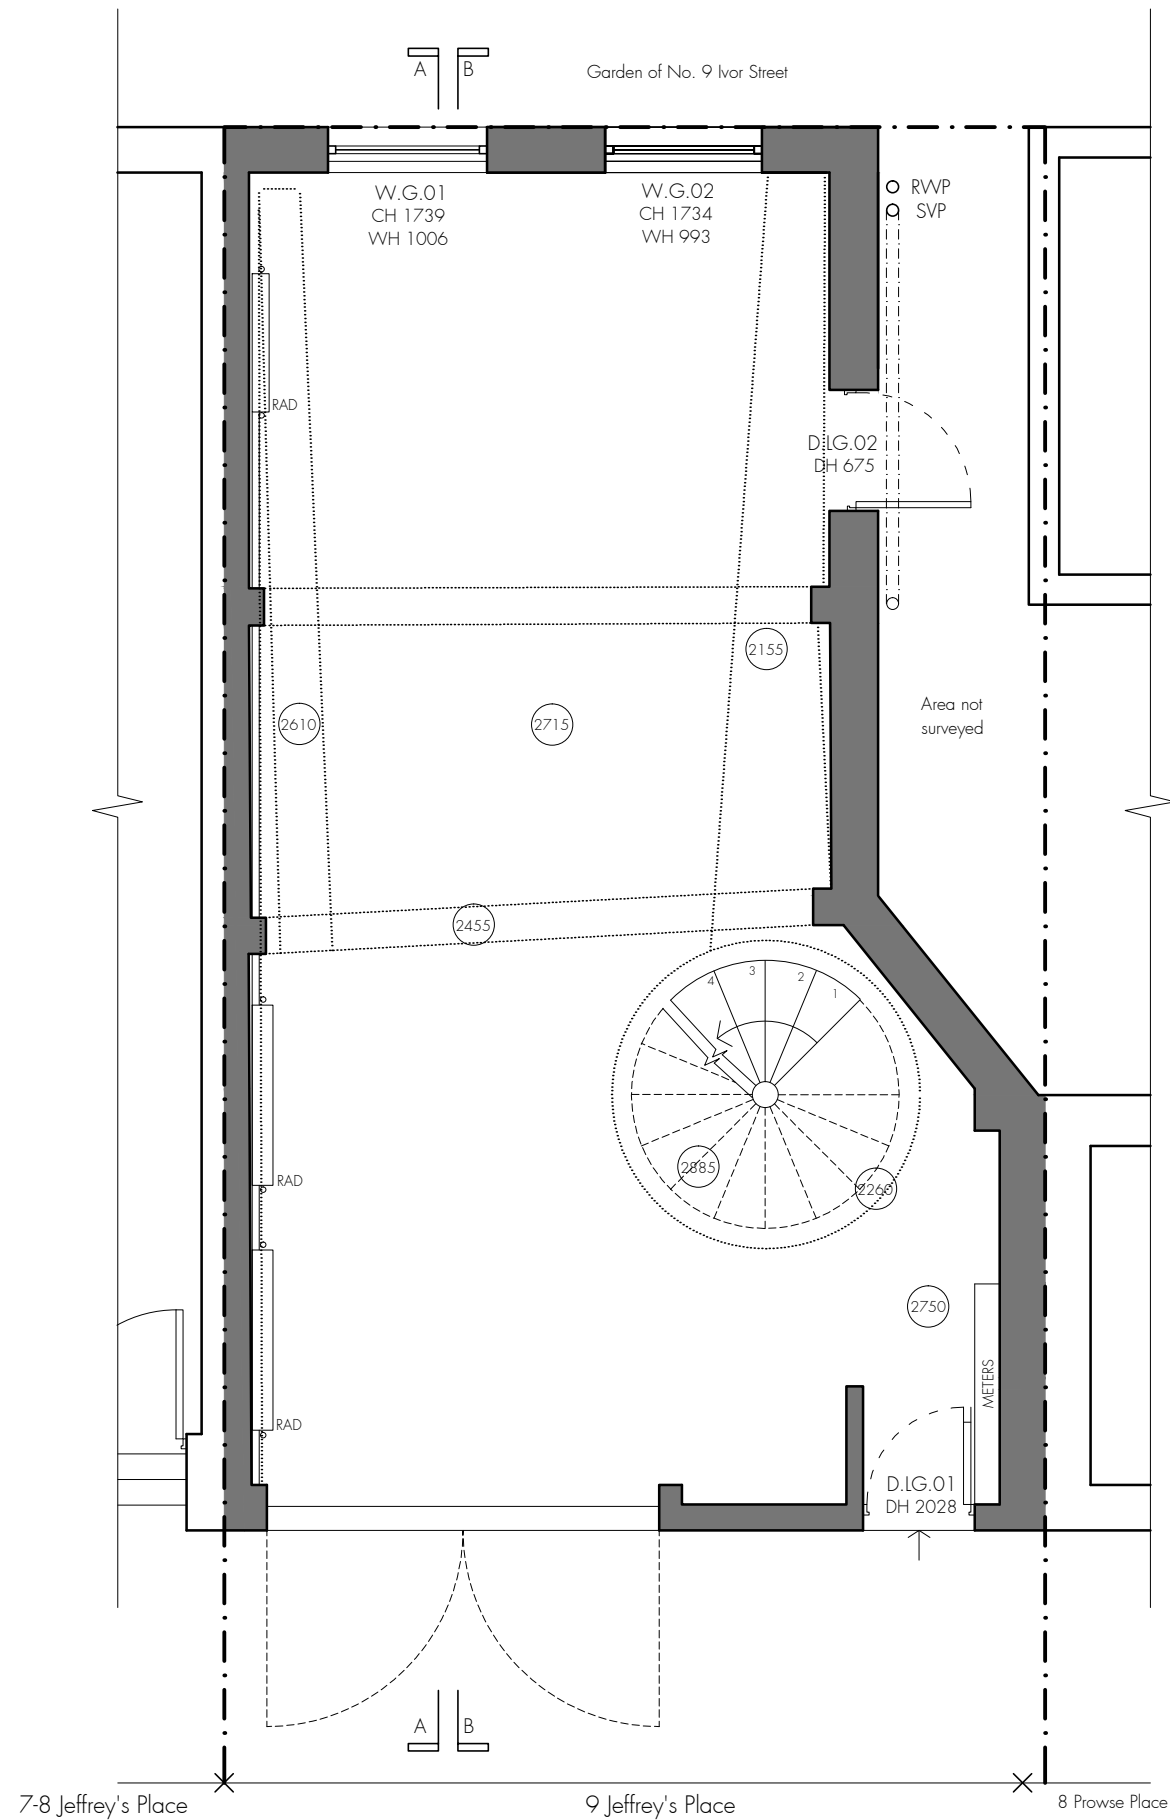


Do not scale off this drawing.  
All areas and dimensions are approximate and subject to site survey.


OS PLAN 1:1250

rev.	rev. date	rev. description
A	07.02.17	Boundary line updated.

**tasou**  
associates architects + structural engineers

4 Amwell Street, London. EC1R 1UG T:020 7713 7070 F:020 7713 7071 E:tasou@tasou.co.uk		
project 9 Jeffrey's Place London NW1 9PP		
drwg title Existing Ground Floor Plan		
date November 2016	drwg no. EX/01	rev. A
scale @ A3 1:50	job no. 1662	

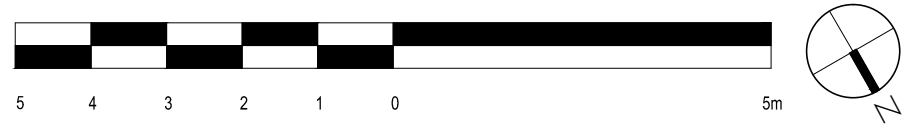

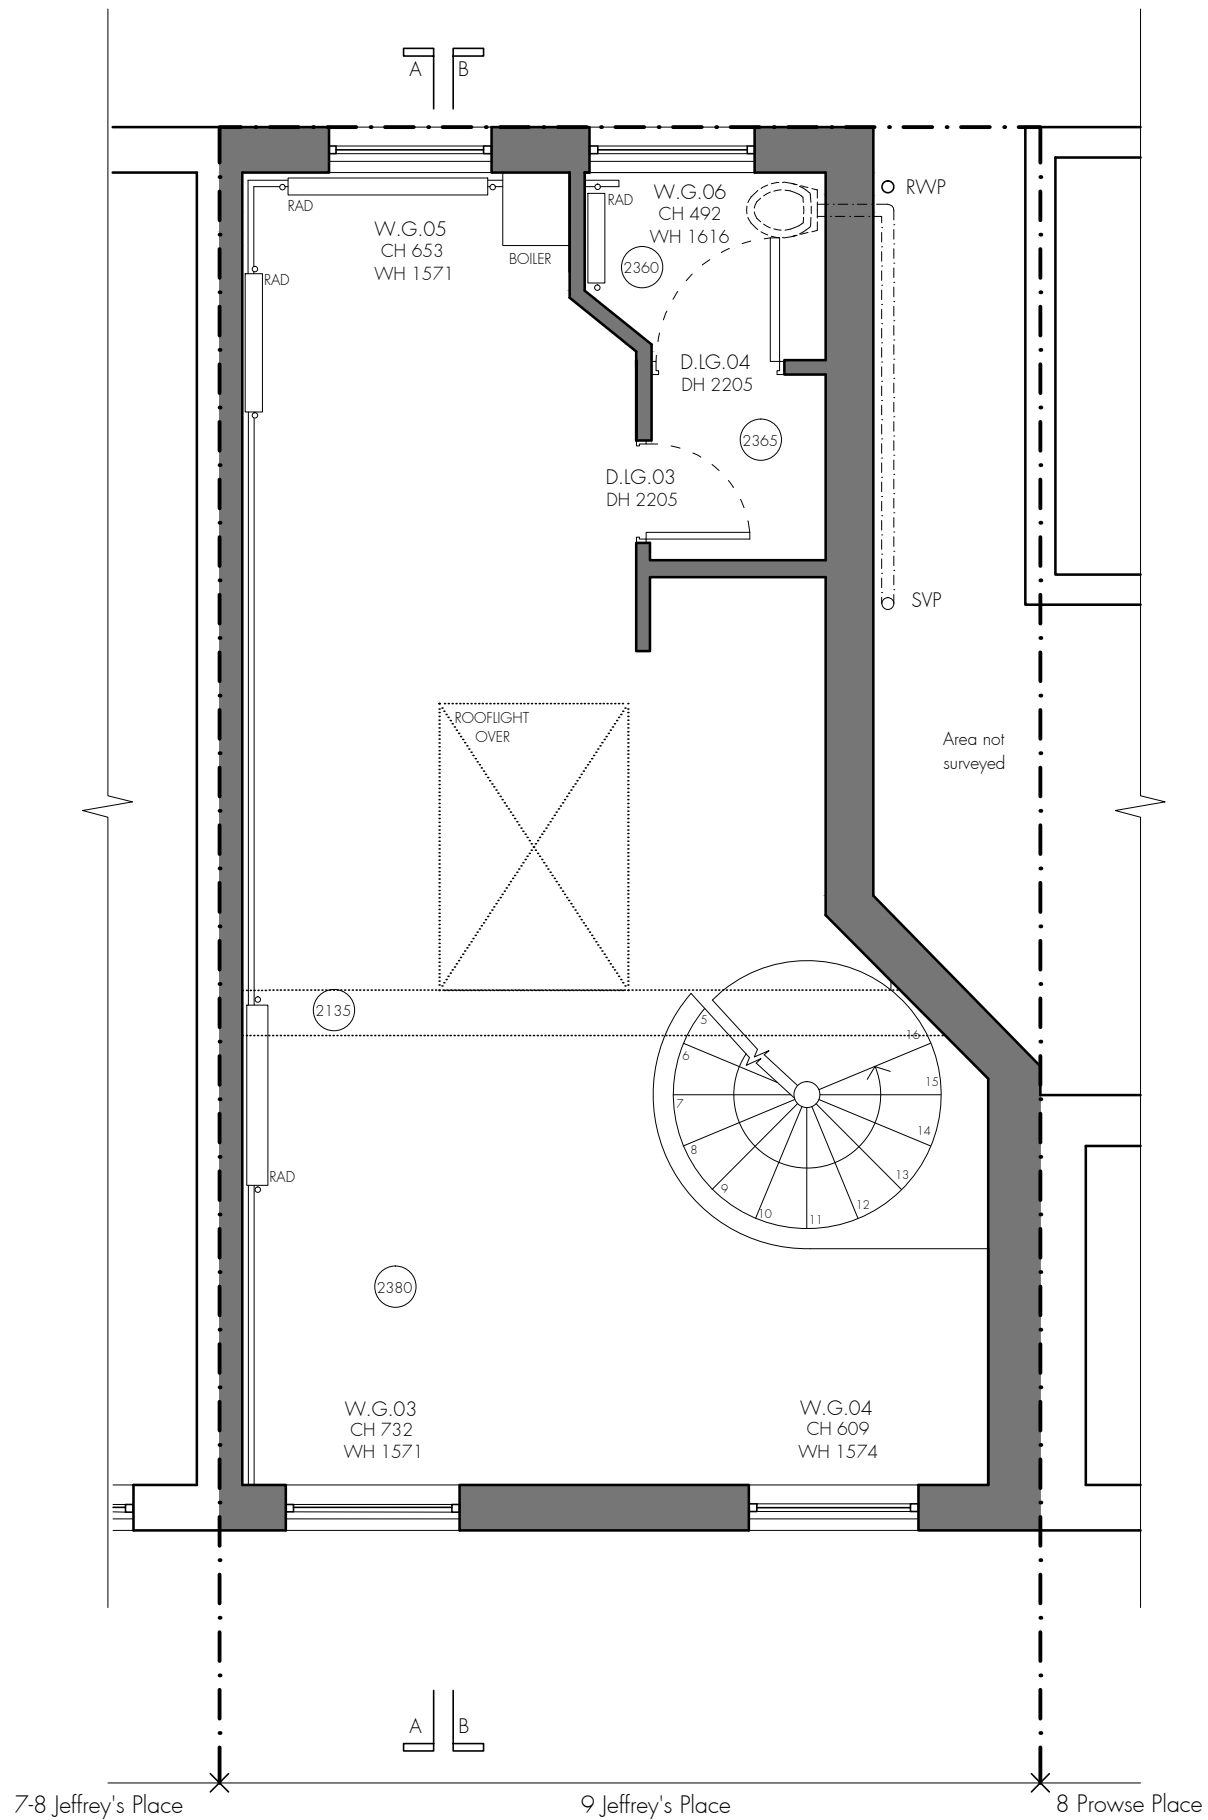


Do not scale off this drawing.  
All areas and dimensions are approximate and subject to site survey.


OS PLAN 1:1250

rev.	rev. date	rev. description
A	07.02.17	Boundary line updated.

**tasou**  
associates architects + structural engineers

4 Amwell Street, London. EC1R 1UQ T:020 7713 7070 F:020 7713 7071 E:tasou@tasou.co.uk		
project 9 Jeffrey's Place London NW1 9PP		
drwg title Existing First Floor Plan		
date November 2016	drwg no. EX/02	rev. A
scale @ A3 1:50	job no. 1662	

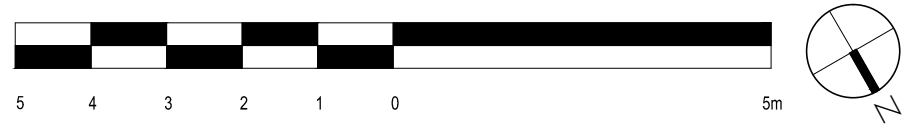

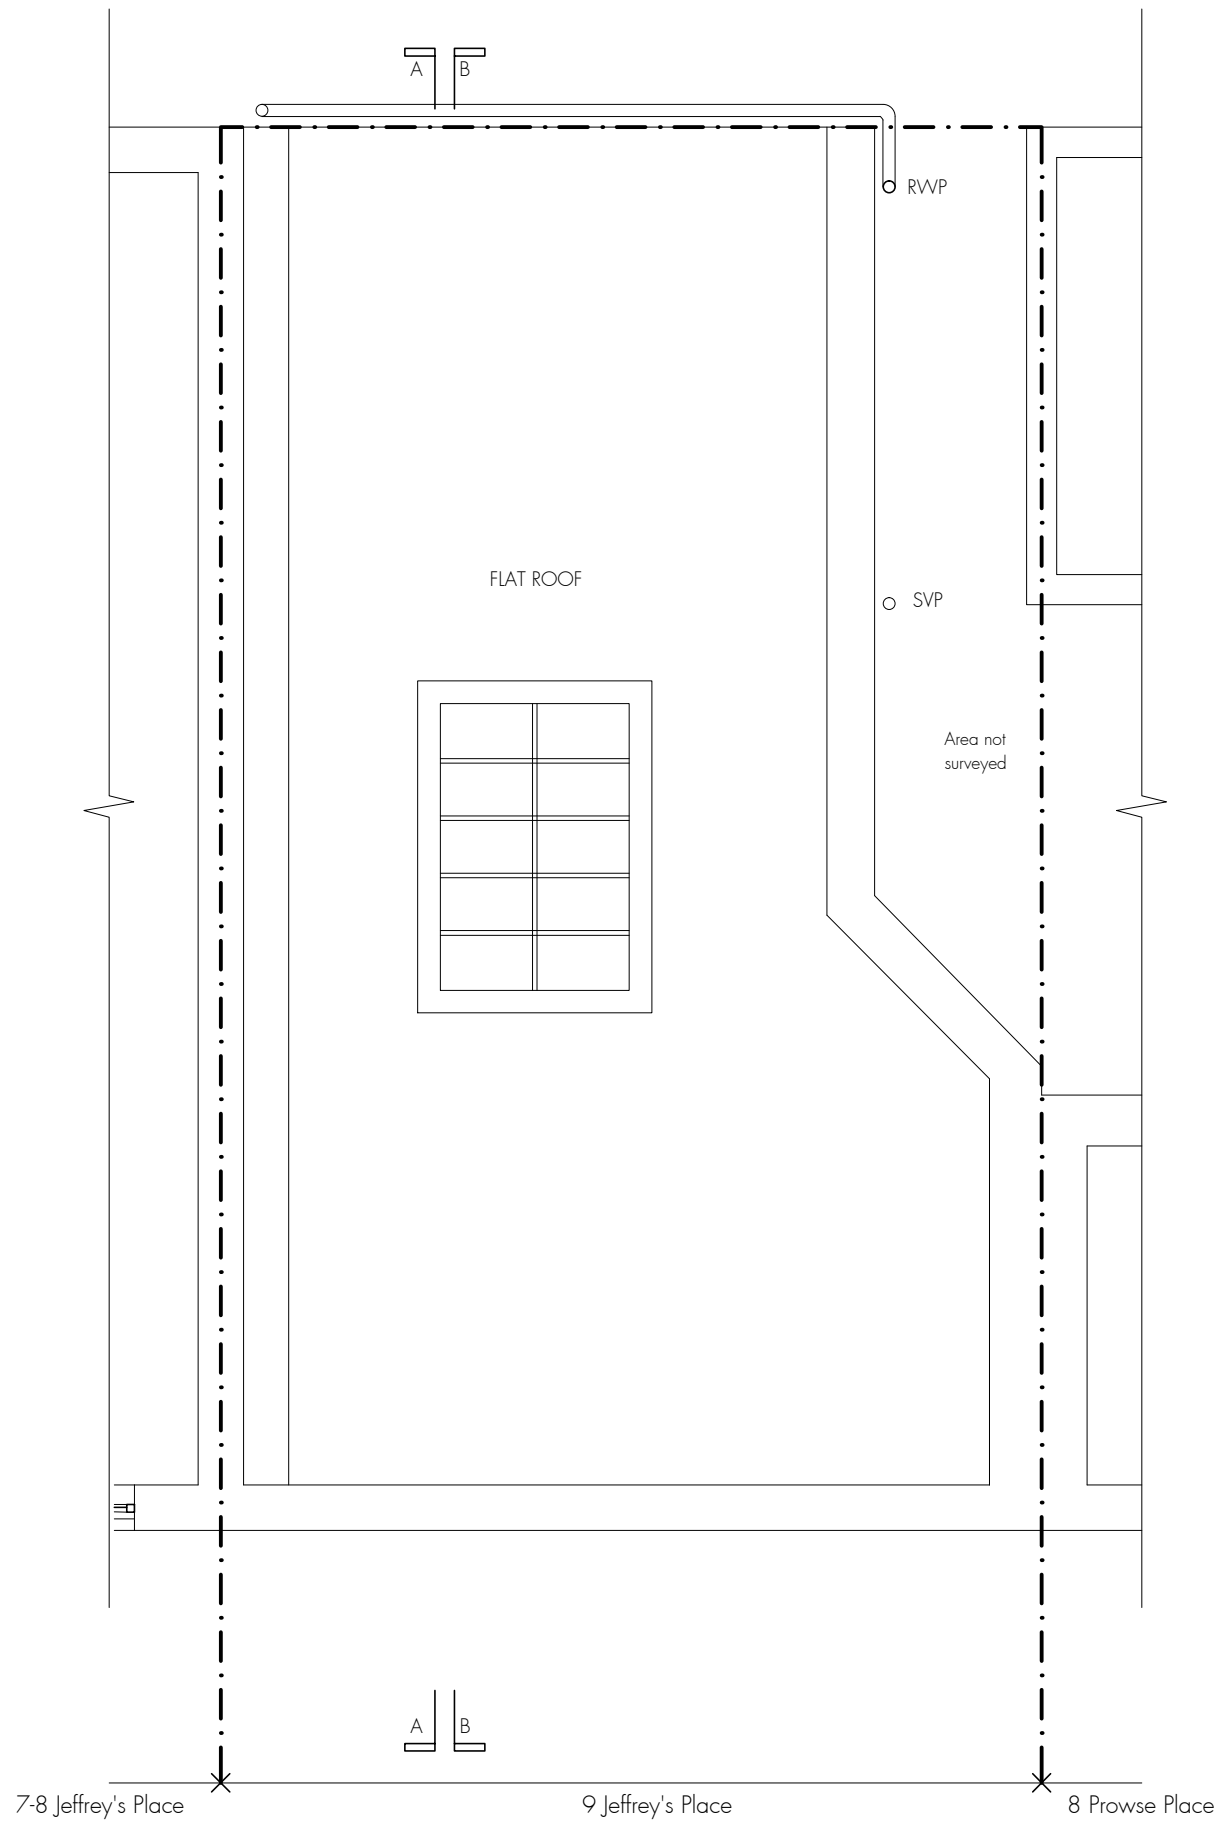


Do not scale off this drawing.  
All areas and dimensions are approximate and subject to site survey.


OS PLAN 1:1250

rev.	rev. date	rev. description
A	07.02.17	Boundary line updated.

**tasou**  
associates architects + structural engineers

4 Amwell Street, London, EC1R 1UQ T:020 7713 7070 F:020 7713 7071 E:tasou@tasou.co.uk		
project 9 Jeffrey's Place London NW1 9PP		
drwg title Existing Roof Plan		
date November 2016	drwg no. EX/03	rev. A
scale @ A3 1:50	job no. 1662	

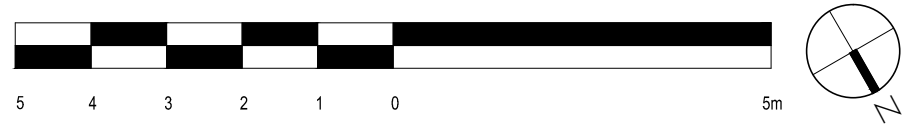

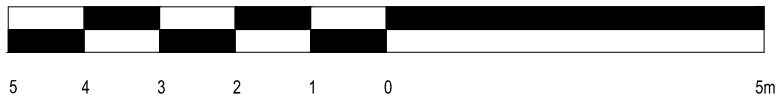

Do not scale off this drawing.  
All areas and dimensions are approximate and subject to site survey.

OS PLAN 1:1250

rev.	07.02.17	Boundary line updated.
------	----------	------------------------

FIRST FLOOR



**tasou**  
associates architects + structural engineers

GROUND FLOOR



4 Amwell Street, London, EC1R 1UG  
T:020 7713 7070 F:020 7713 7071 E:tasou@tasou.co.uk

project  
9 Jeffrey's Place  
London  
NW1 9PP

drwg title  
Existing Front  
Elevation

date November 2016	drwg no. EX/04	rev. A
scale @ A3 1:50	job no. 1662	

BOUNDARY

BOUNDARY


FIRST FLOOR

GROUND FLOOR


8 Prowse Place

9 Jeffrey's Place

7-8 Jeffrey's Place

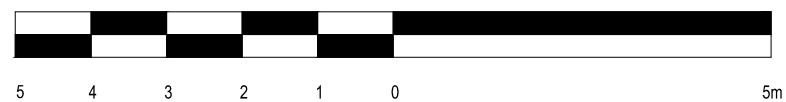

Do not scale off this drawing.  
All areas and dimensions are approximate and subject to site survey.

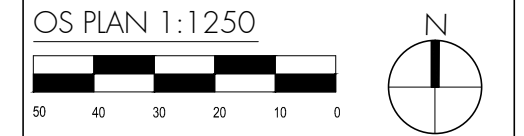

rev.	rev. date	rev. description
A	07.02.17	Boundary line updated.


**tasou**  
associates architects + structural engineers

4 Amwell Street, London, EC1R 1UG T:020 7713 7070 F:020 7713 7071 E:tasou@tasou.co.uk		
project 9 Jeffrey's Place London NW1 9PP		
drwg title Existing Rear Elevation		
date November 2016	drwg no. EX/05	rev. A
scale @ A3 1:50	job no. 1662	


▽  
APPROX ROOF HEIGHT OF  
7-8 JEFFERY'S PLACE

APPROX ROOF HEIGHT  
▽

FIRST FLOOR  
▽

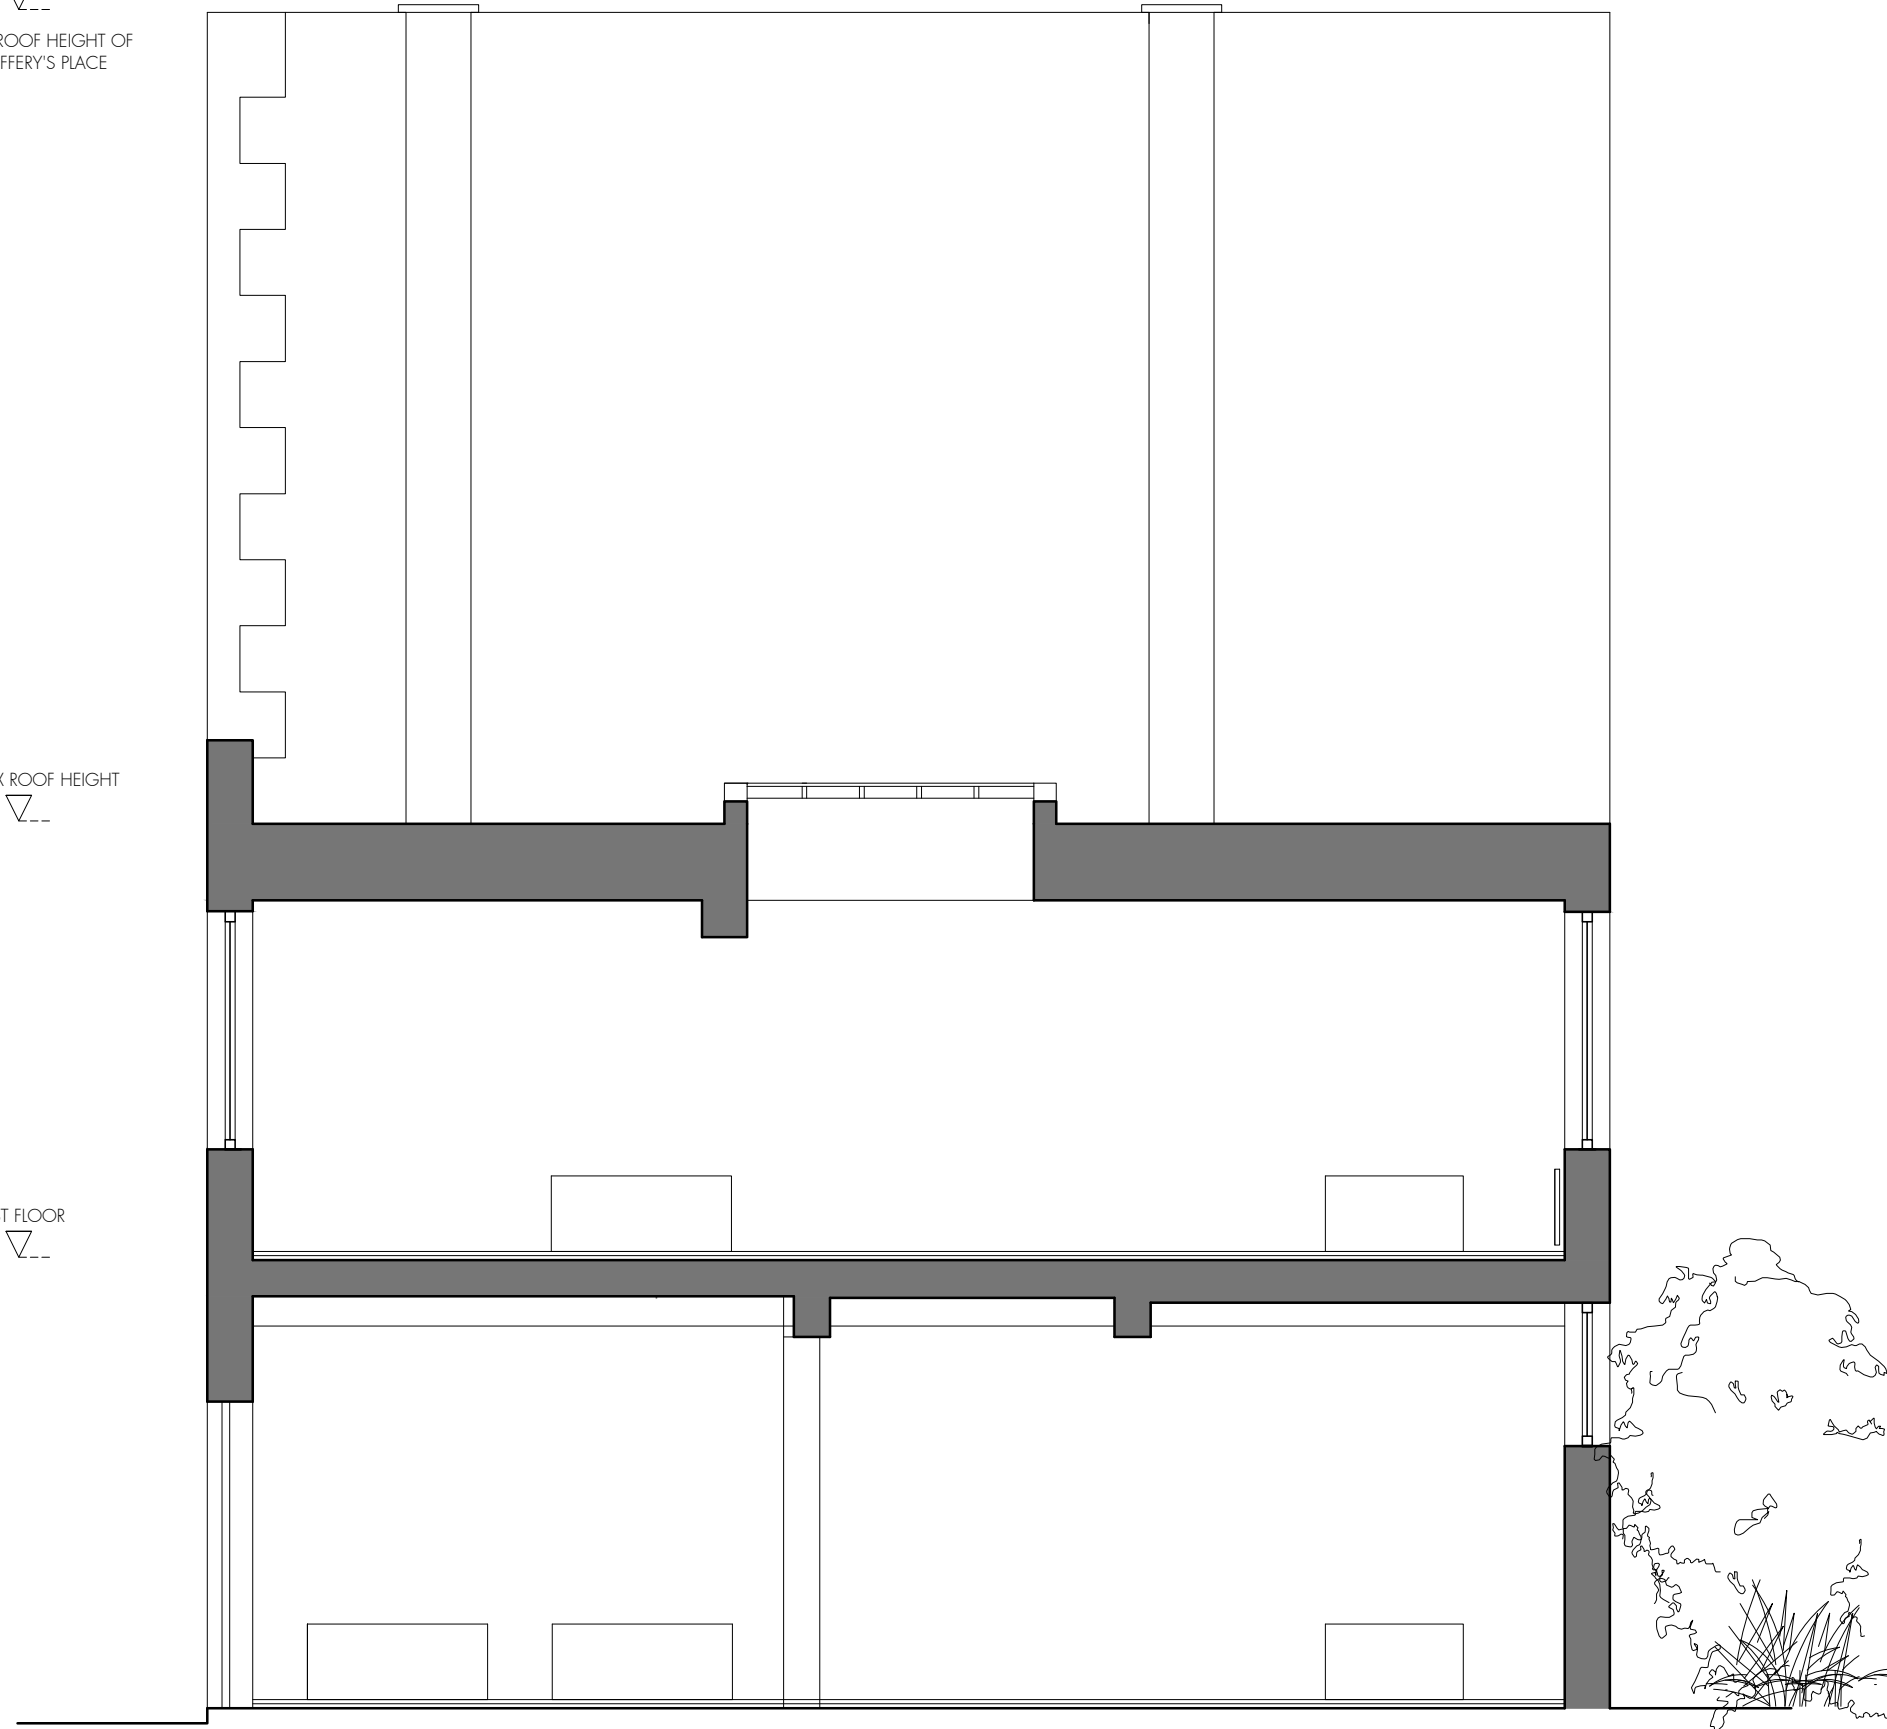

Jeffrey's Place × 9 Jeffrey's Place × 9 Ivor Street garden

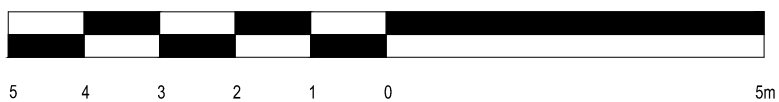

Do not scale off this drawing.  
All areas and dimensions are approximate and subject to site survey.

OS PLAN 1:1250

A	07.02.17	Boundary line updated.
rev.	rev. date	rev. description

**tasou**  
associates architects + structural engineers

4 Amwell Street, London. EC1R 1UQ T:020 7713 7070 F:020 7713 7071 E:tasou@tasou.co.uk		
project 9 Jeffrey's Place London NW1 9PP		
drwg title Existing Section AA		
date November 2016	drwg no. EX/06	rev. A
scale @ A3 1:50	job no. 1662	



Do not scale off this drawing.  
All areas and dimensions are approximate and subject to site survey.



rev.	rev. date	rev. description
A	07.02.17	Boundary line updated.

**tasou**  
associates architects + structural engineers

4 Amwell Street, London, EC1R 1UQ  
T:020 7713 7070 F:020 7713 7071 E:tasou@tasou.co.uk

project  
9 Jeffrey's Place  
London  
NW1 9PP

drwg title  
Existing Section BB

date November 2016	drwg no. EX/07	rev. A
scale @ A3 1:50	job no. 1662	


© copyright of tasou associates

APPROX ROOF HEIGHT OF  
8 PROWSE PLACE  
▽

APPROX ROOF HEIGHT  
▽

FIRST FLOOR  
▽

GROUND FLOOR  
▽

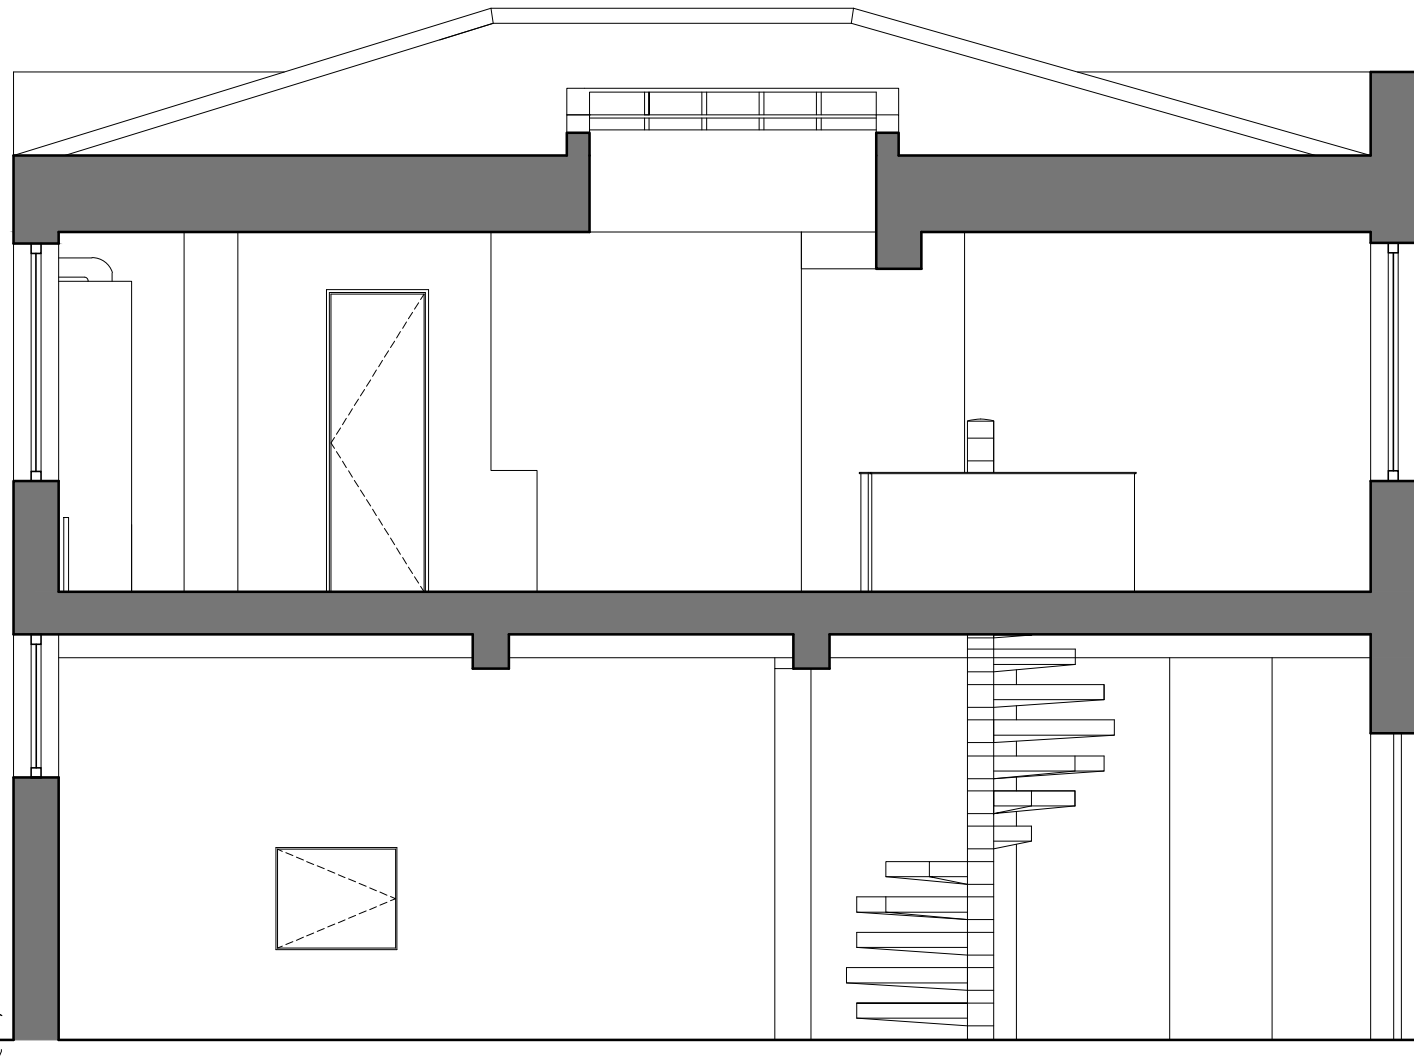

9 Ivor Street garden

9 Jeffrey's Place

Jeffrey's Place

