



TERRACE

Dash line = line
of soffit.

Main walls.

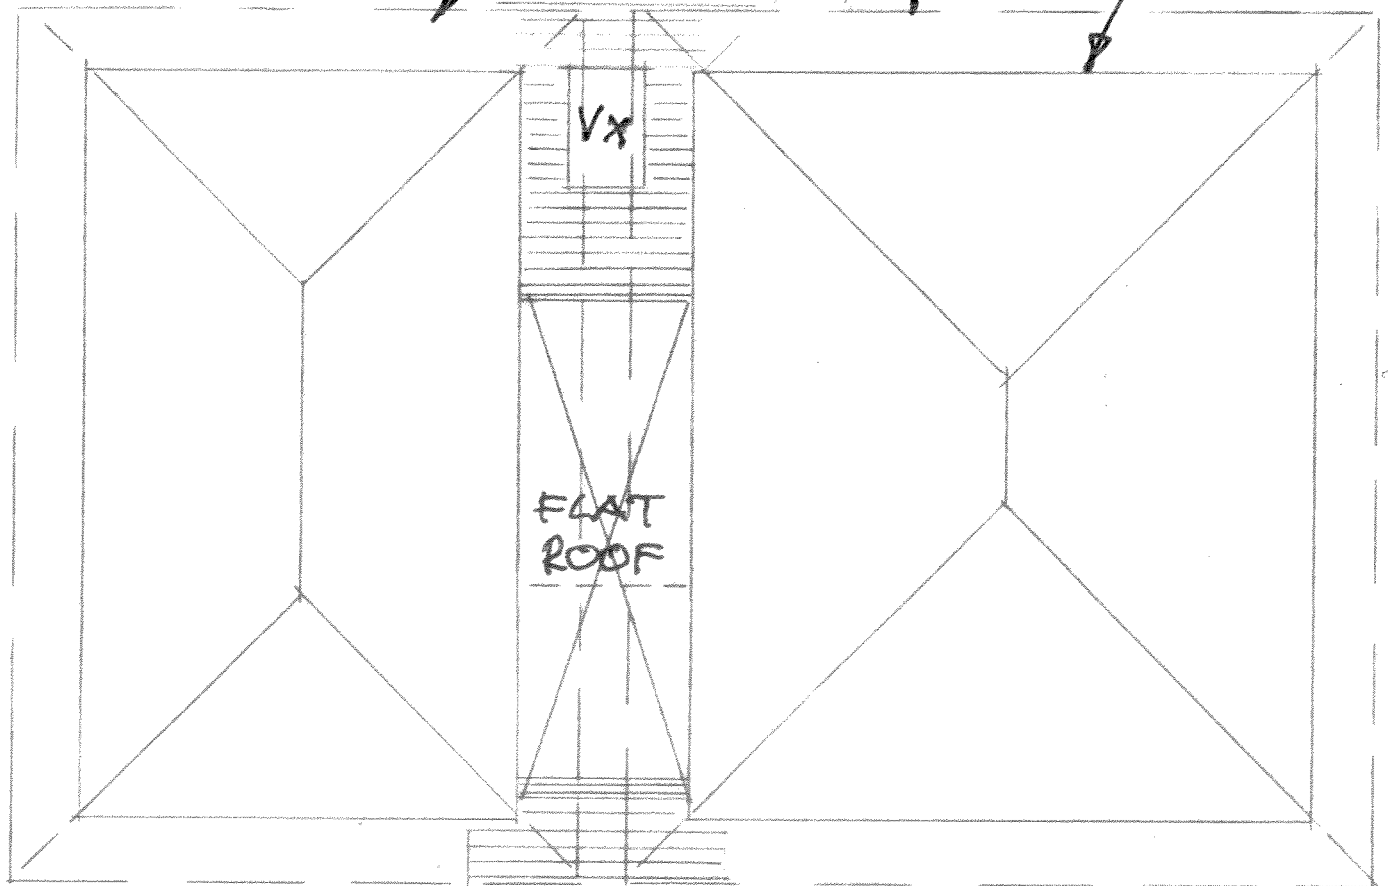

ROOF PLAN PROPOSED.

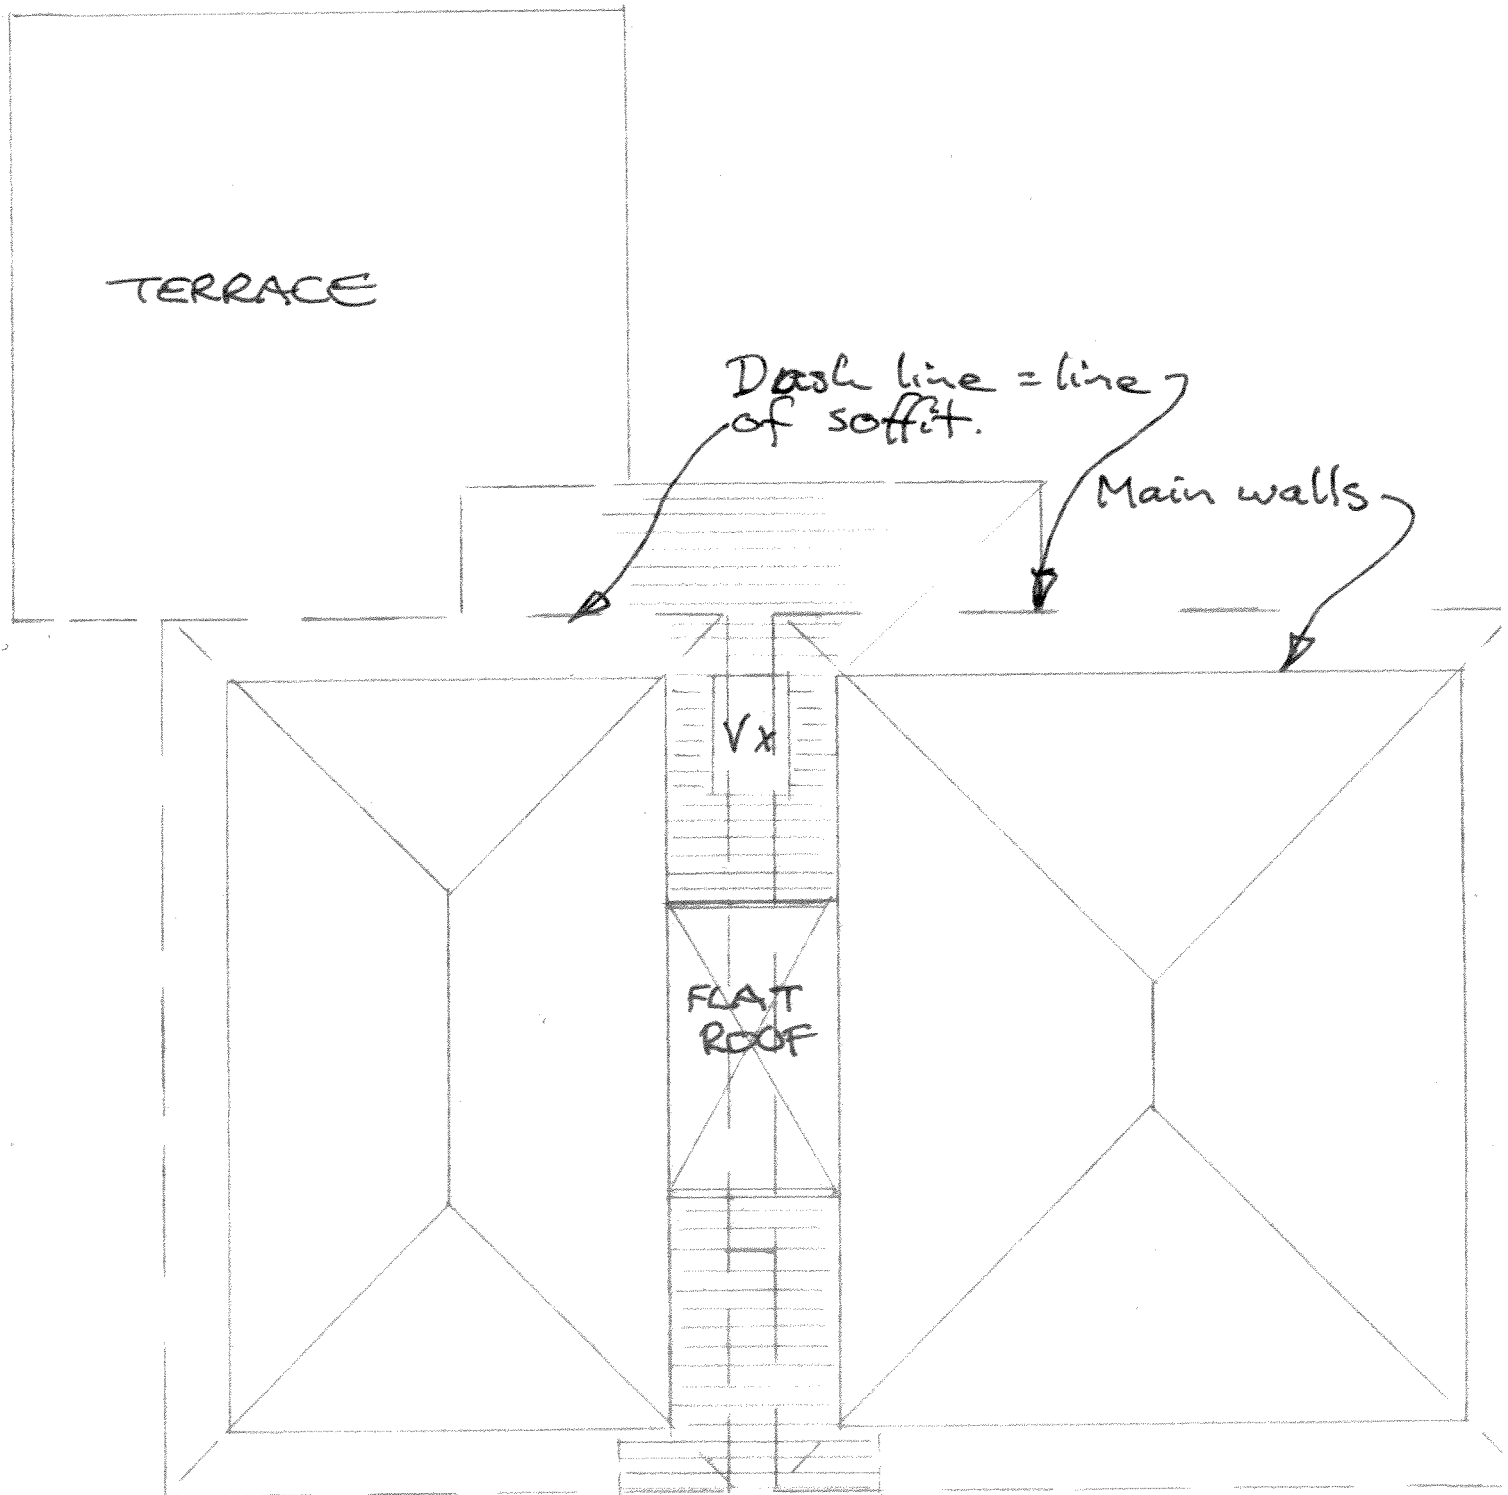

ROOF PLAN EXISTING