




GENERAL NOTES	SETTING OUT NOTES
This drawing is copyright of PTE architects	All setting out to be confirmed on site prior to construction - any discrepancy must be immediately reported to the Architect.
Use figured dimensions only. DO NOT SCALE. All dimensions are in millimetres unless noted otherwise.	All setting out to face of structure or to grid.
All levels are in metres above ordnance datum unless noted otherwise.	All partitions set out to studwork or structure. For setting out and specification of M&E services refer to M&E Consultants documents.
This drawing must be read in conjunction with all other relevant drawings and specifications from the Architect and other consultants.	For setting out and specification of structure refer to Structural Engineer's documents.

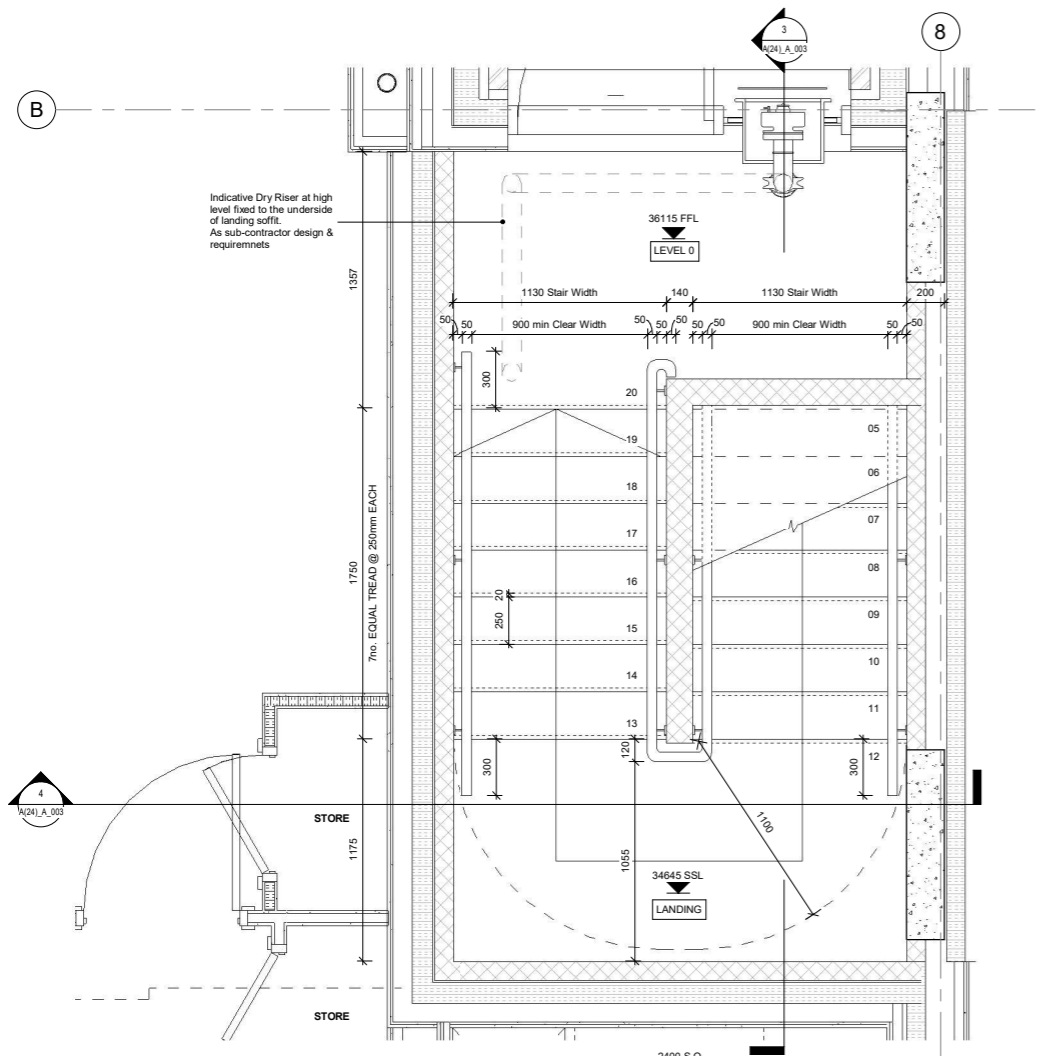


2 | Block A Escape Stair - L0  
1 : 20

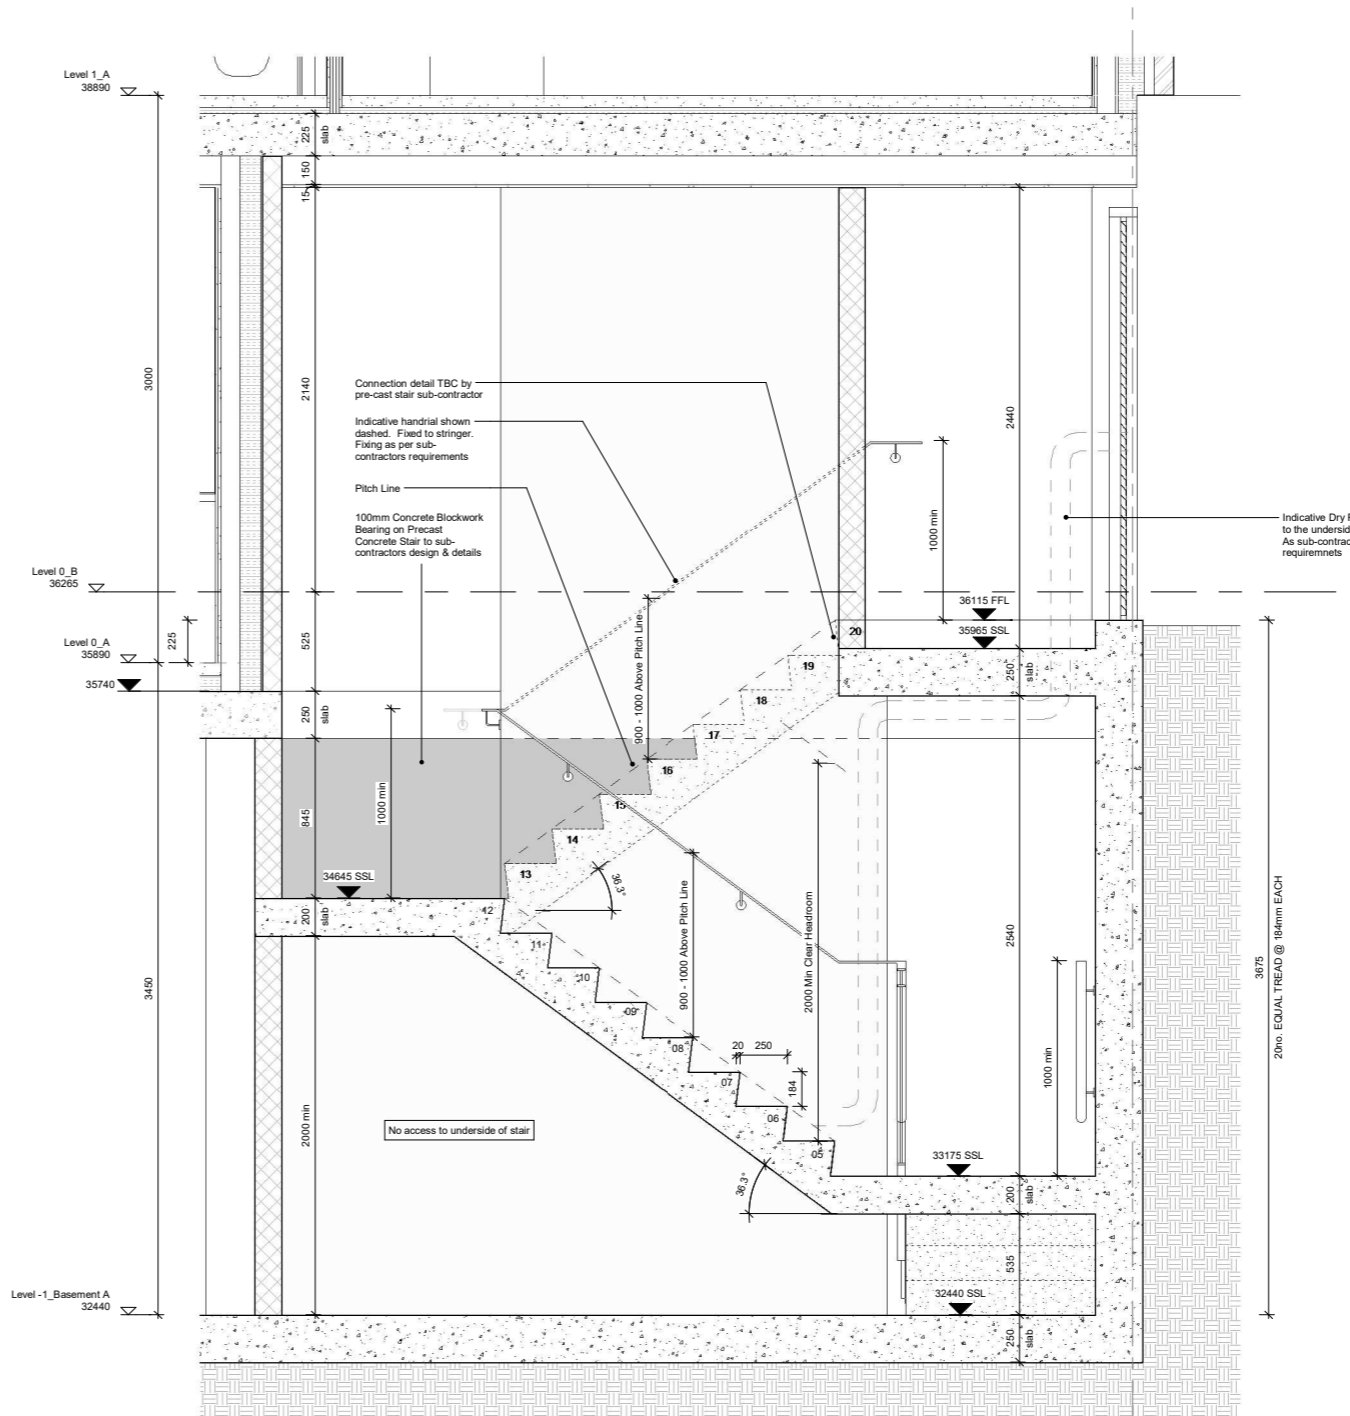


3 | Block A Escape Stair - Section 1  
1 : 20

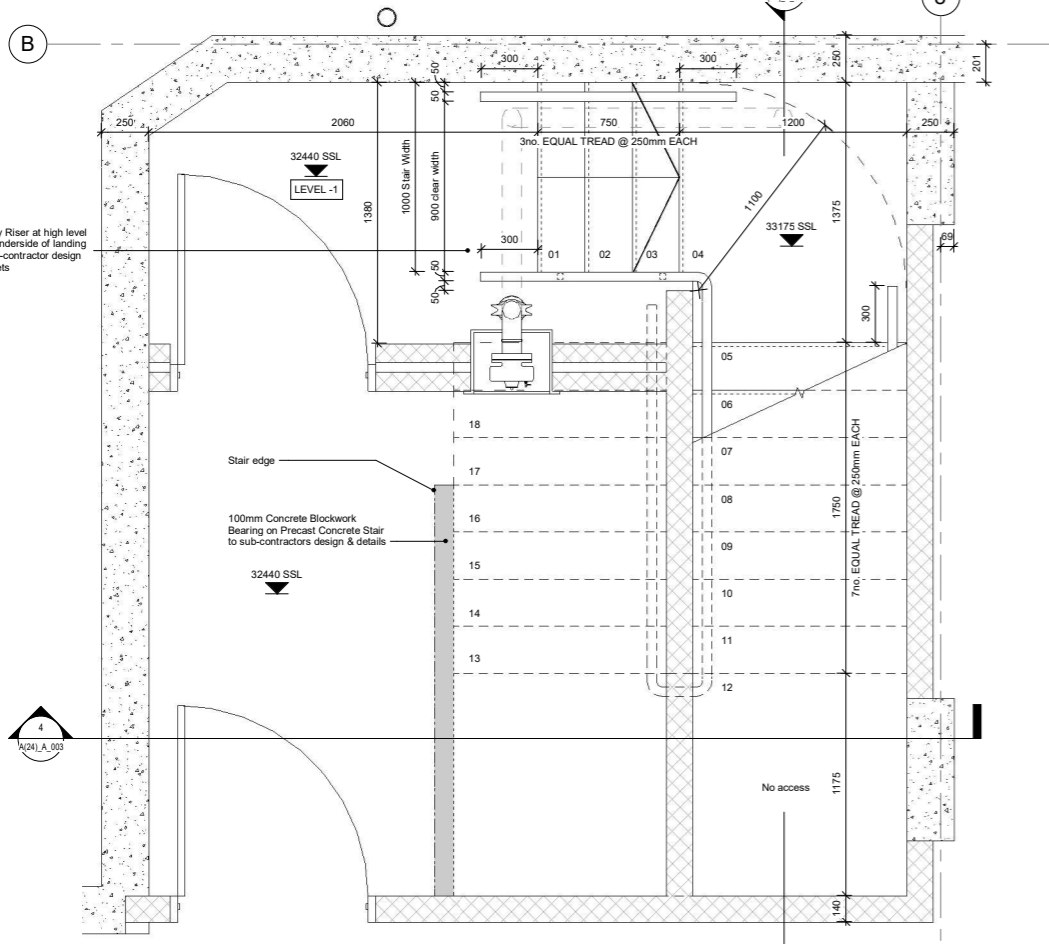

1 | Block A Escape Stair - Basement  
1 : 20

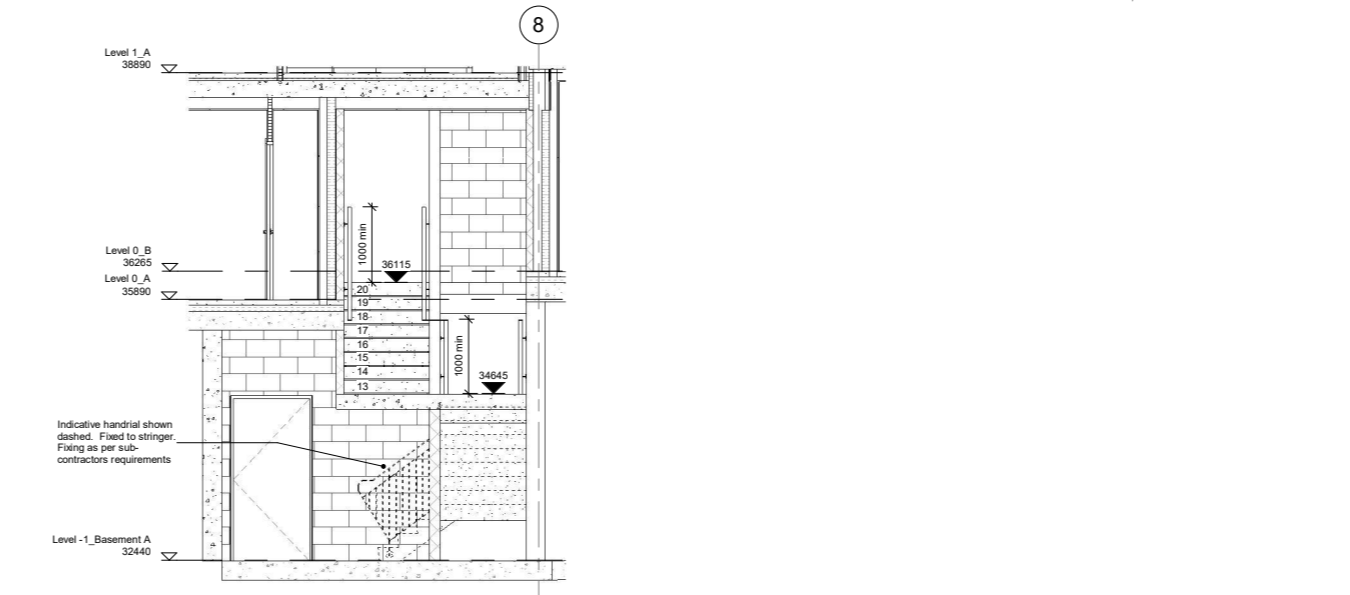

4 | Block A Escape Stair - Section 2  
1 : 50

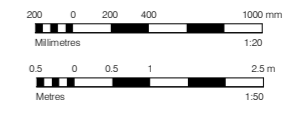

rev	date	description	AL	DPD
1	22/11/16	LEVEL 3 CONSTRUCTION ISSUE	AL	DPD

**LEVEL 3 CONSTRUCTION**

Despiker Wharf  
36 Graham Street  
London N1 8JX  
020 7336 7777  
forename.surname@pte.co.uk  
@ptearchitects  
www.pollardthomasedwards.co.uk

**Pollard  
Thomas  
Edwards**

project	job number	drawn	audited	scale	date
ABBEY AREA PHASE 1	15-029	JM	DPD	As indicated	@A1 NOV 16