


- LONGITUDINAL SECTION - 1:100 -
- EXISTING -



- LONGITUDINAL SECTION - 1:100 -
- PROPOSED -

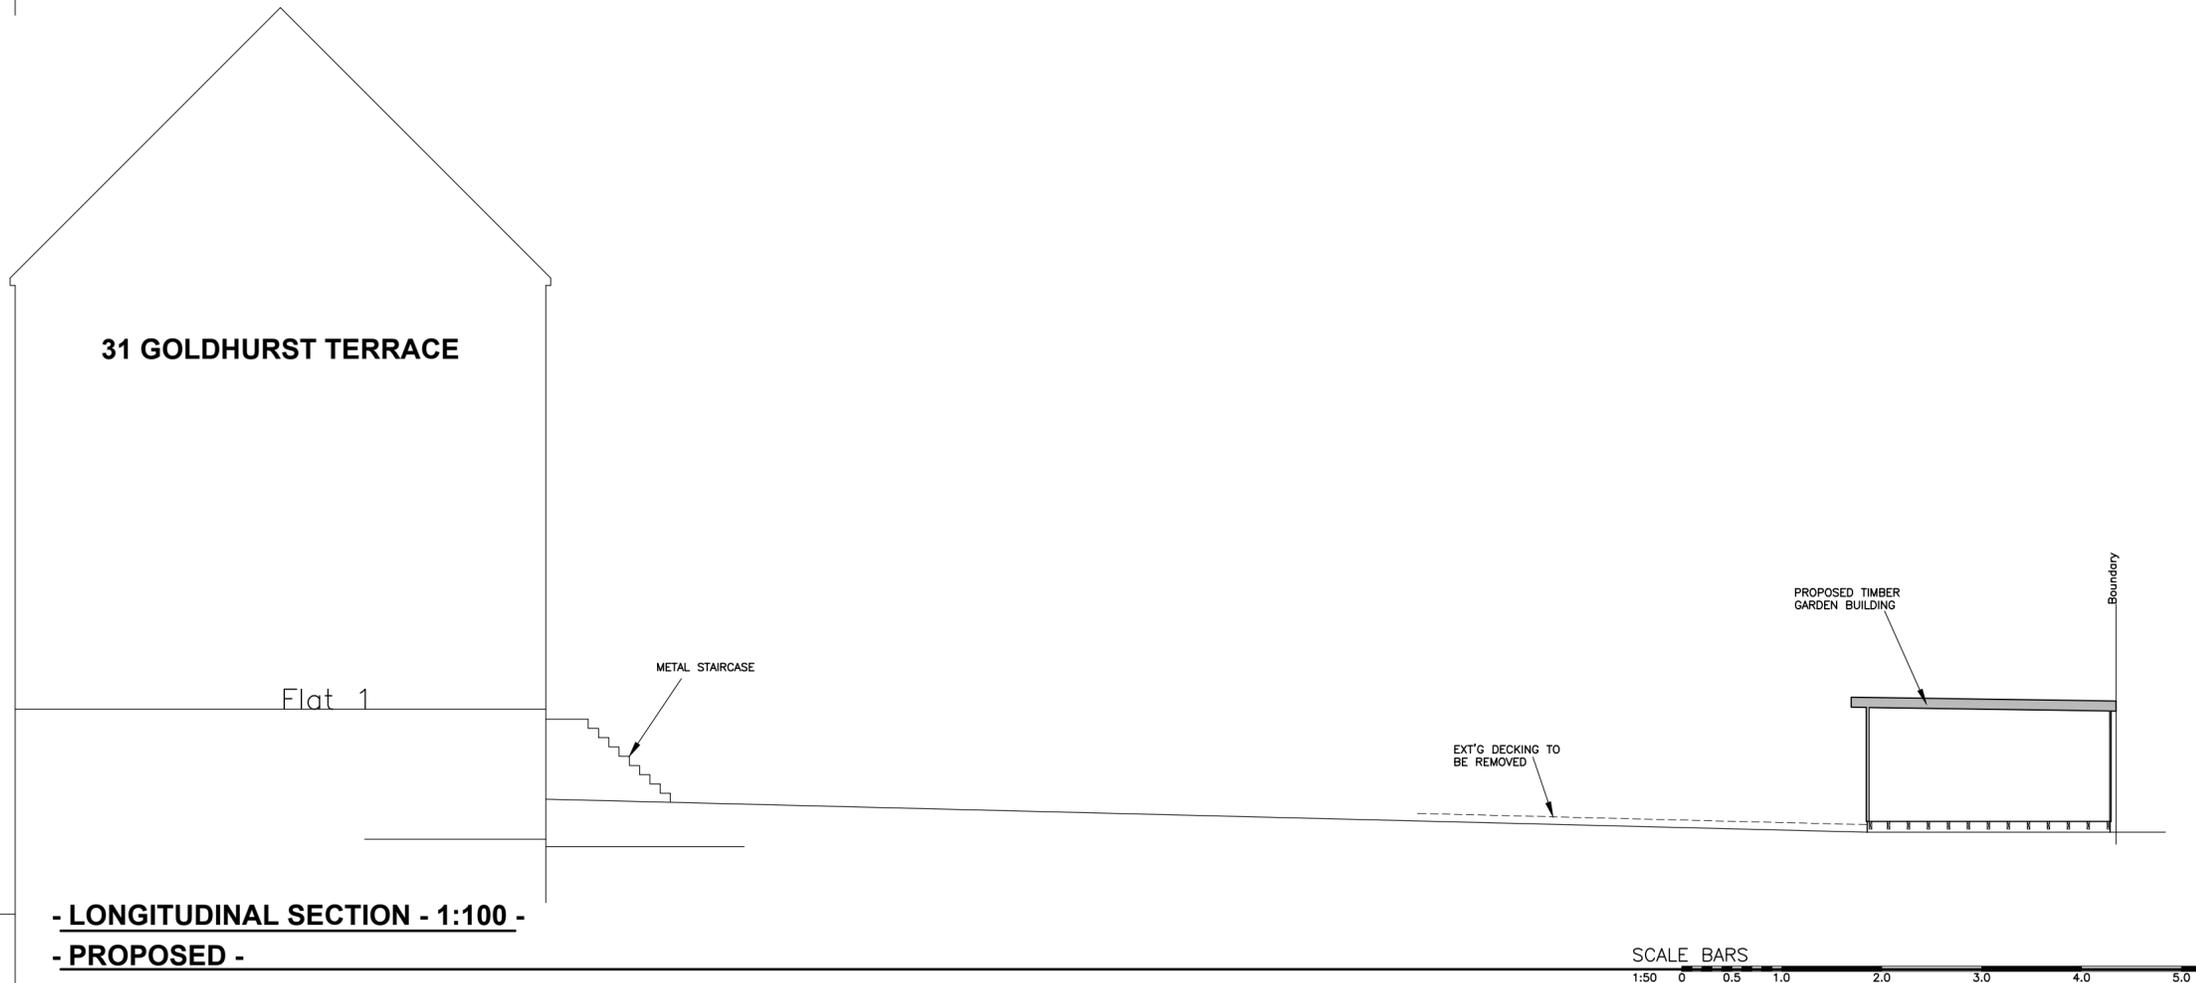

Revisions		
Client Mrs V. Greenaway		
Job Title PROPOSED TIMBER GARDEN BUILDING REPLACEMENT BOUNDARY FENCES		
Drawing Title FLAT 1 31 GOLDHURST TERRACE KILBURN NW6 3HB		
Drawing Title LONGITUDINAL GARDEN SECTIONS		
 <small>Bakers Timber Buildings Units 28-29 Bolney Grange Business Park Stairbridge Lane Bolney, West Sussex Tel. 01444 247192</small>		
Date	February 217	Paper Size A2
Drawing Number	5 1 6 / 0 3 2 / 0 3	