
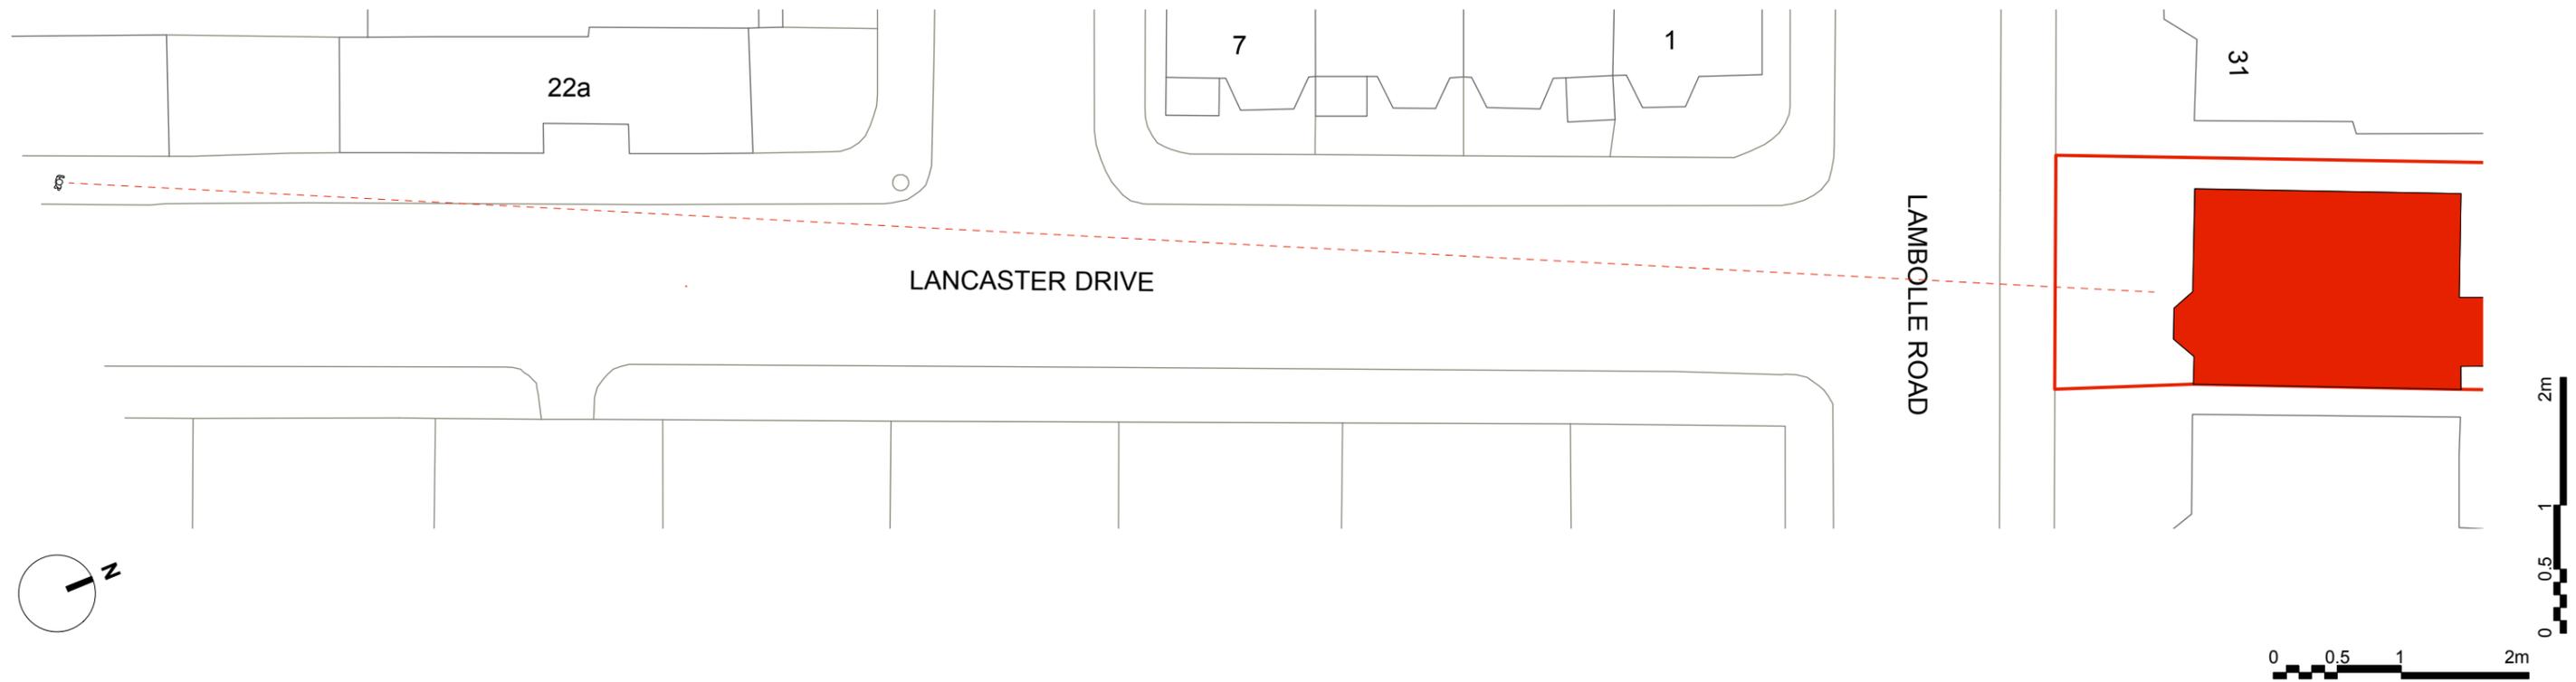


# 2 LAMBOLLE ROAD, NW3

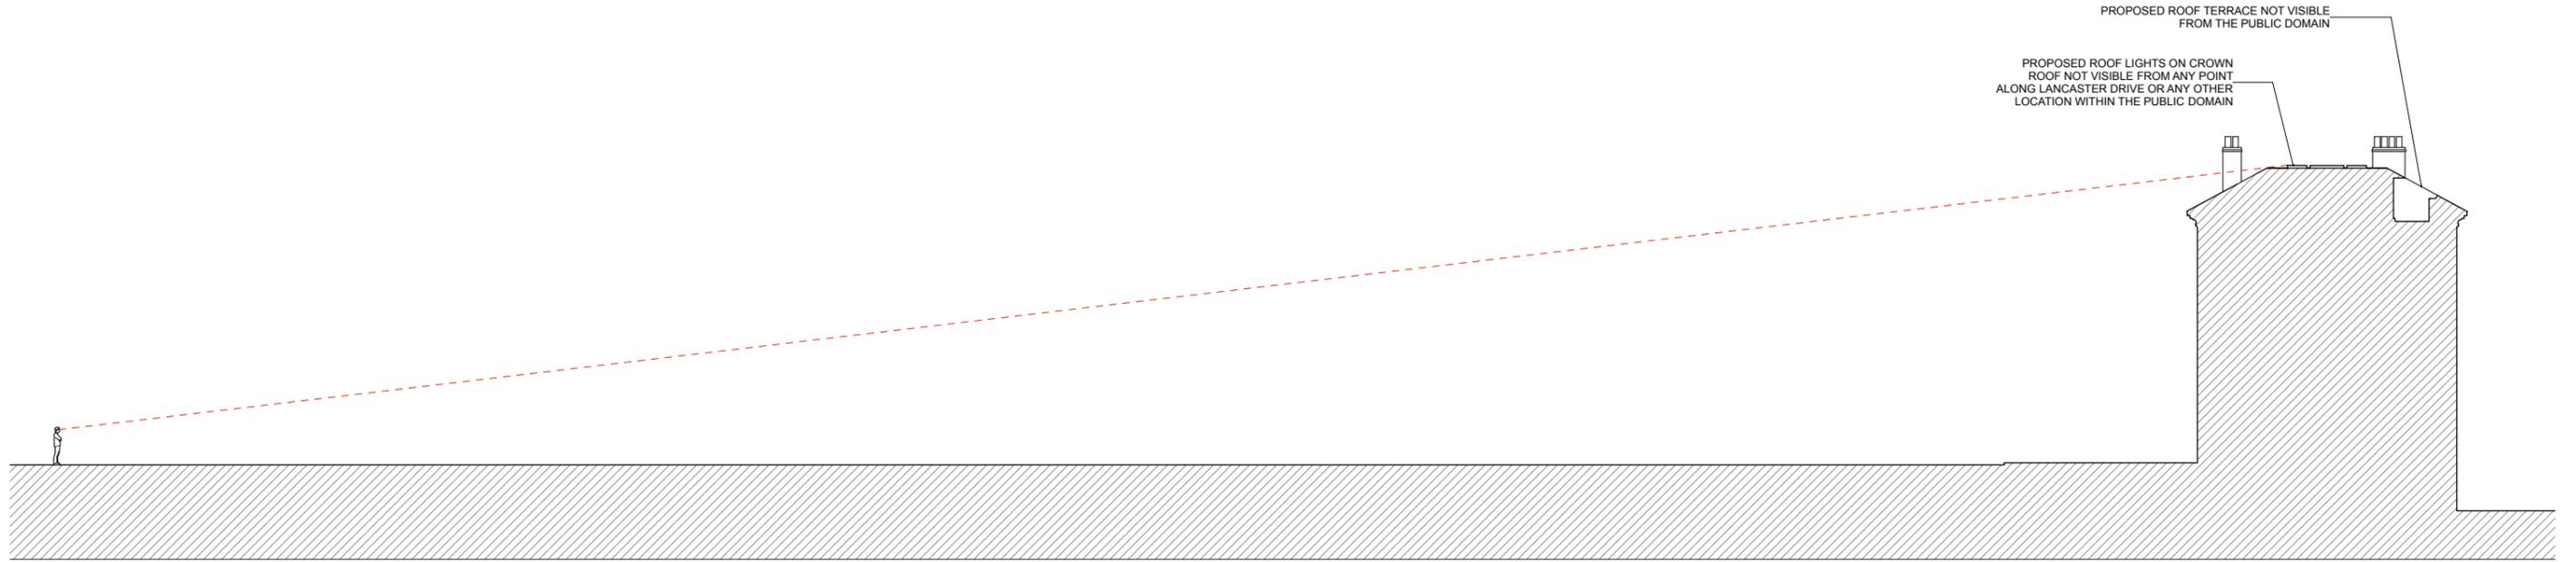

**STREET SECTION 1:300 @ A3**

REV A/AP/6FEB17, DRAWING UPDATED WITH AMENDMENTS  
MADE AFTER CONSULTATION WITH LB CAMDEN  
STATUS: ISSUED FOR PLANNING APPLICATION

<b>JEFF KAHANE + ASSOCIATES</b> ARCHITECTS <small>136 Royal College Street          London NW1 0TA          Telephone 020 7338 0990          VAT number 523 0595 05          Jeff Kahane MA (Cantab), Dip. Arch, RIBA</small>					client <b>JULIAN + ANTONIA GOULD</b>			
					job <b>2 LAMBOLLE ROAD, NW3</b>			
drawing <b>STREET SECTION</b>		date DEC 2016			drawn AP	scale 1:300 @ A3	drawing no. 757_PL_350	rev. A