


SIDE ELEVATION

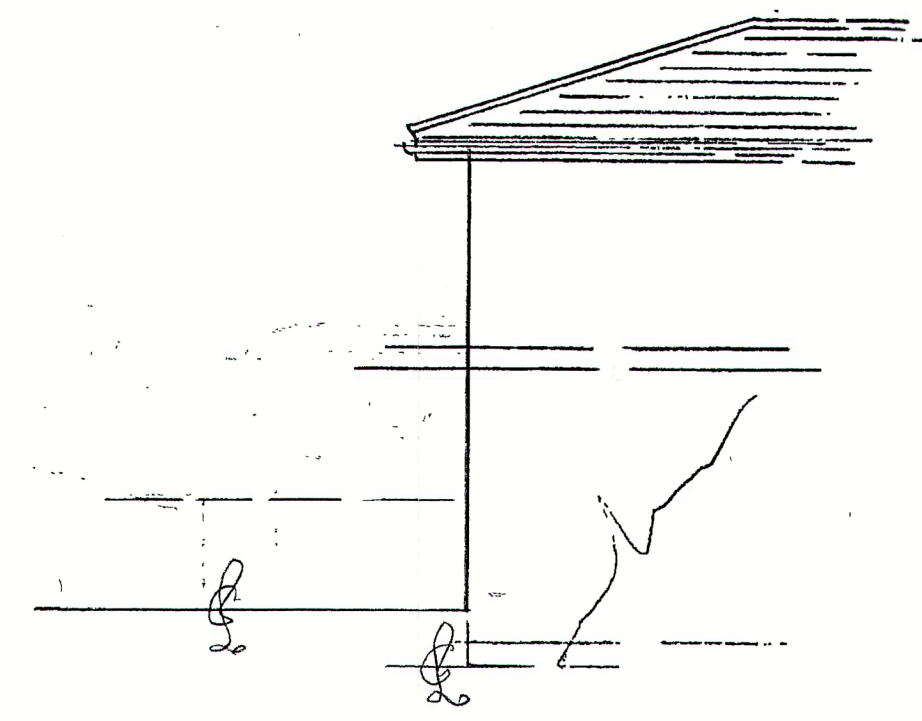

REAR ELEVATION






SIDE ELEVATION


Client
 MR + MRS M. SCHALLER,
 3 HIGHFIELDS GROVE,
 FITZROY PARK,
 HIGHGATE,
 LONDON N6 6HN.

DETAIL
 EXISTING PLANS AND
 ELEVATIONS.



COLIN SOUTHGATE,
 31 HAZELWOOD,
 LOUGHTON,
 ESSEX IG10 4ET.
 TEL: 020-8508-1095.

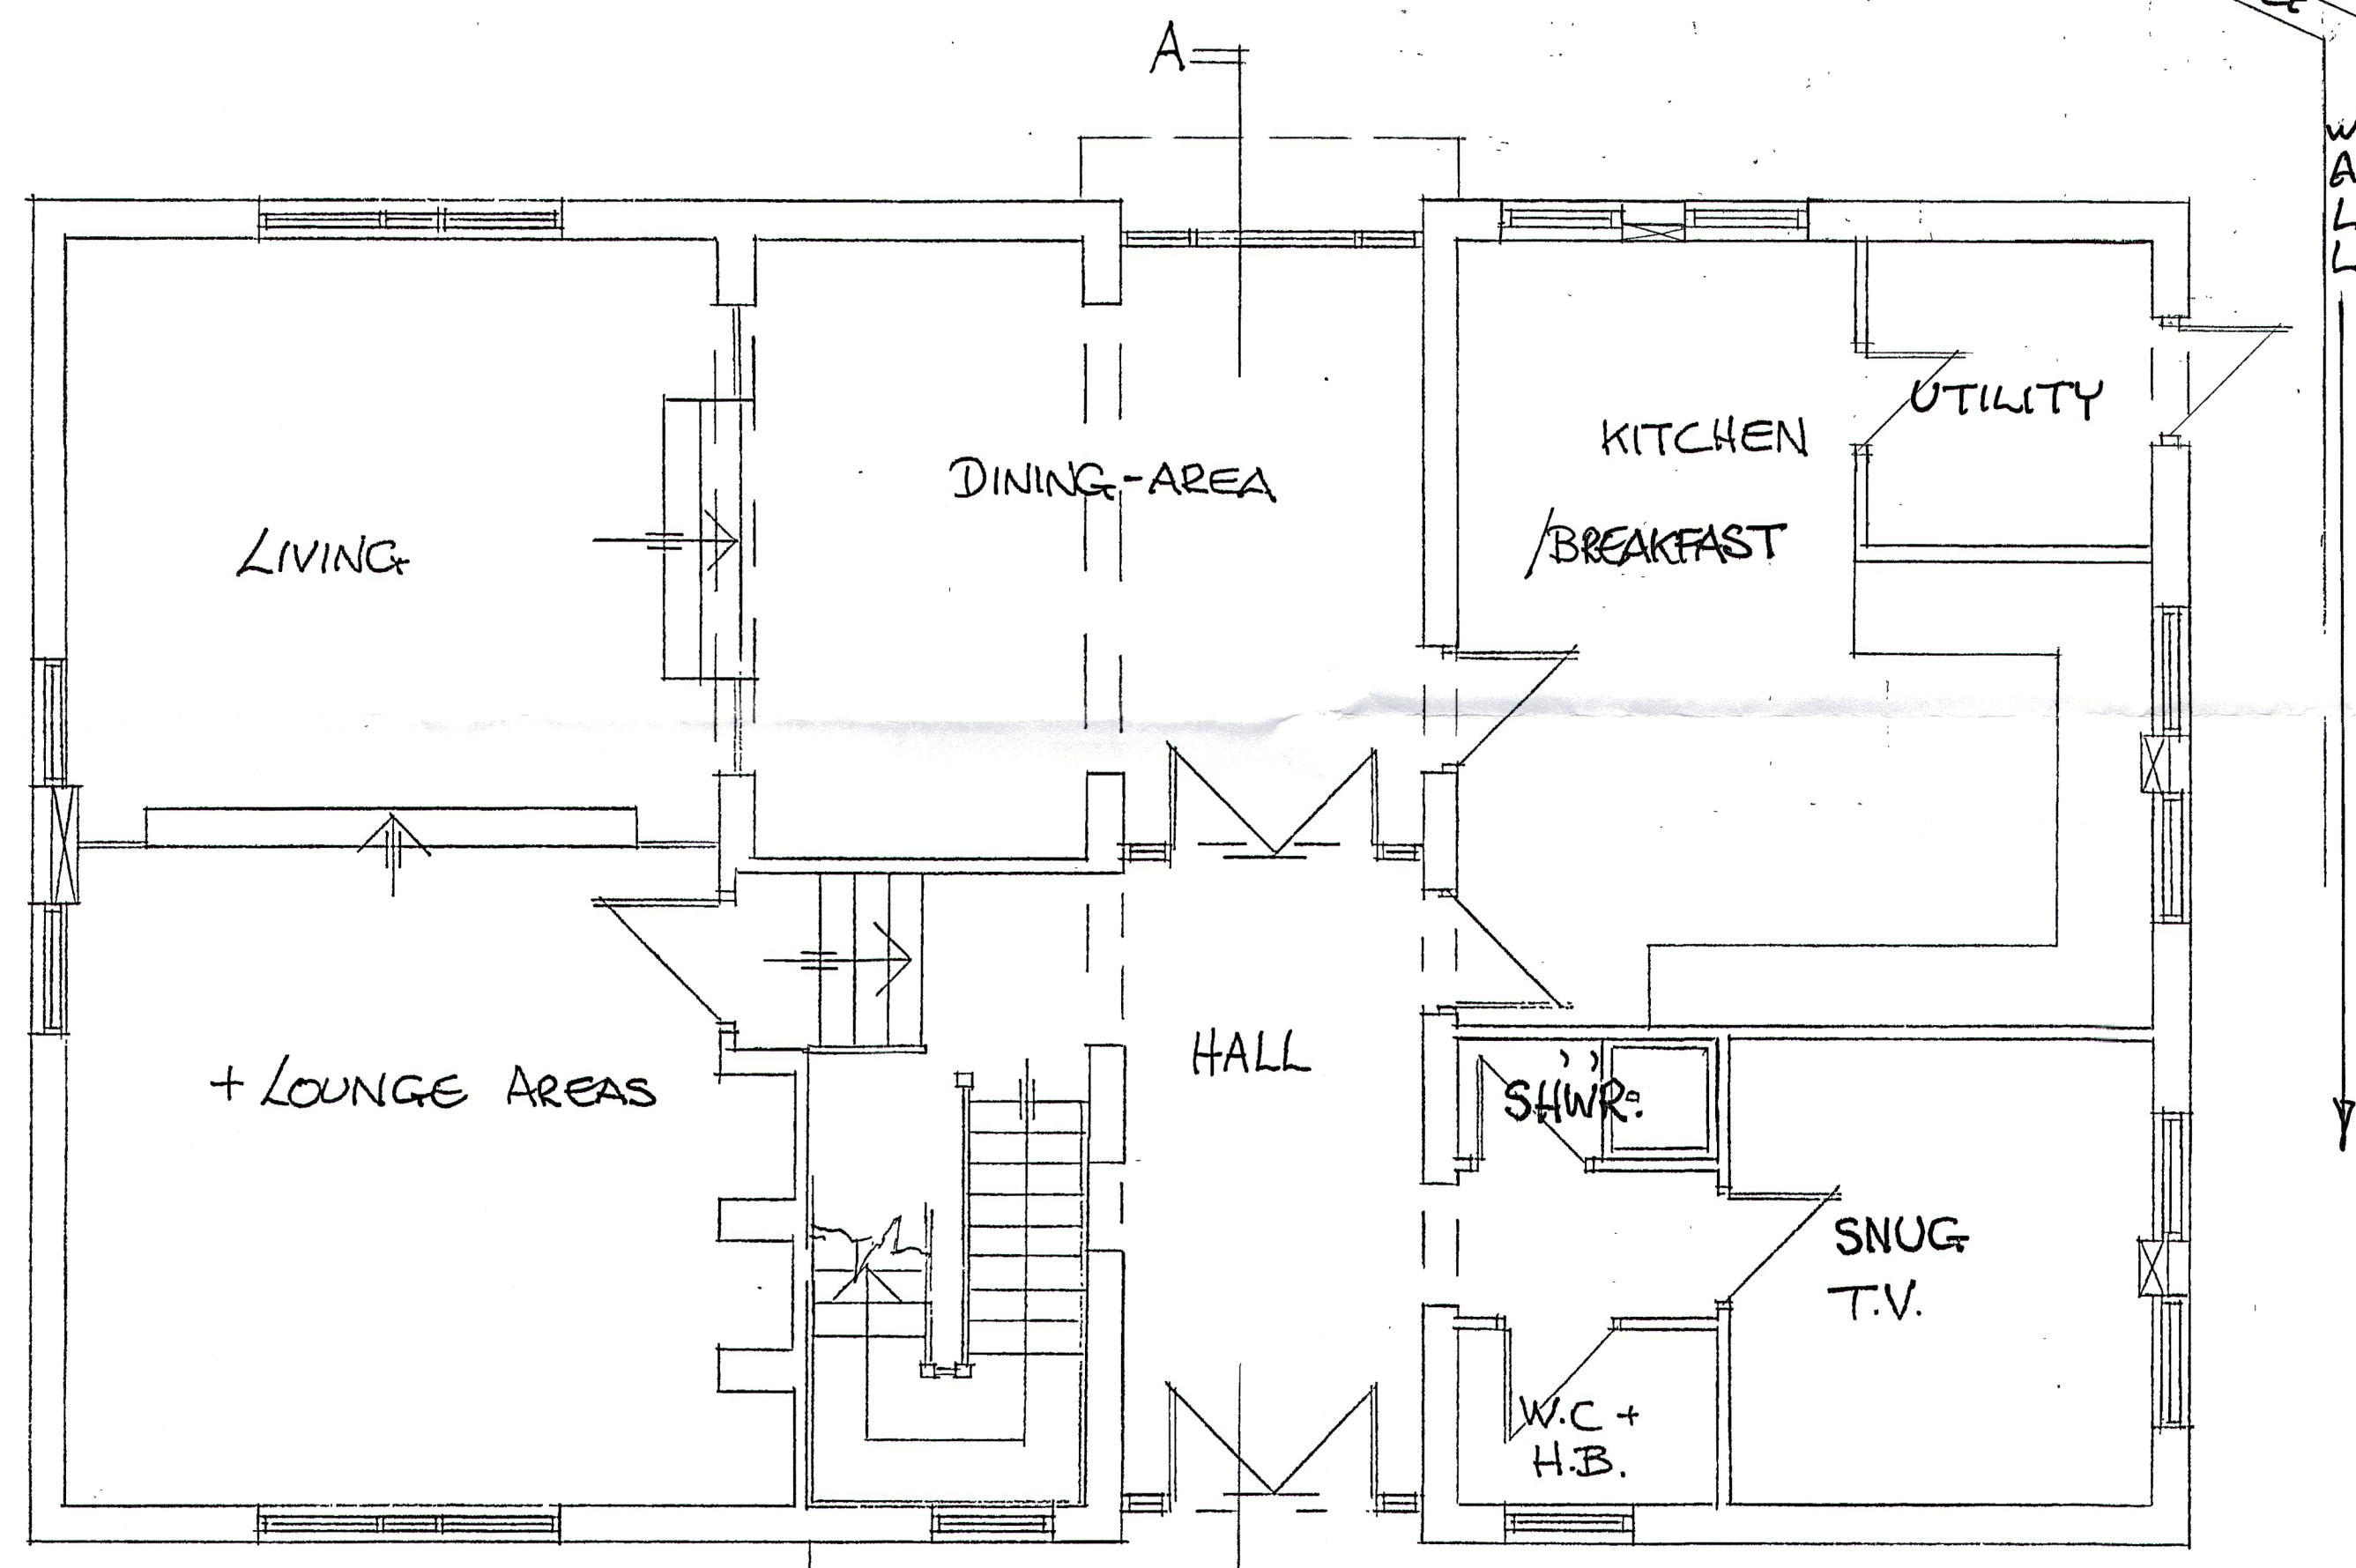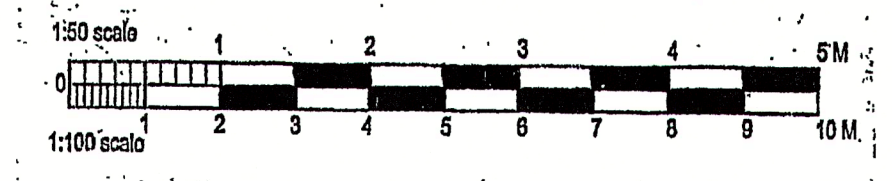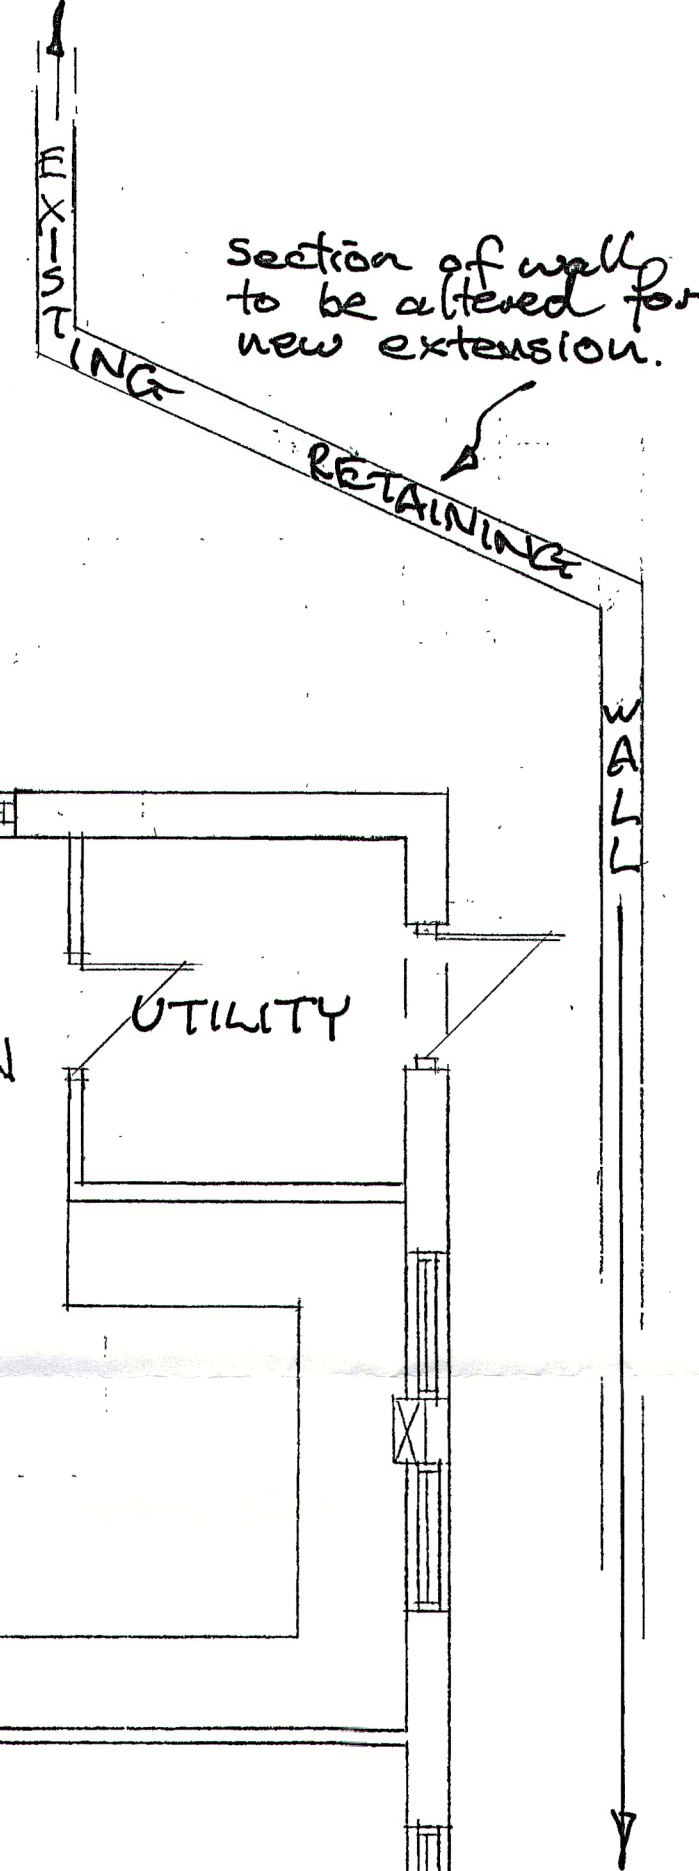

EXISTING GROUND FLOOR PLAN

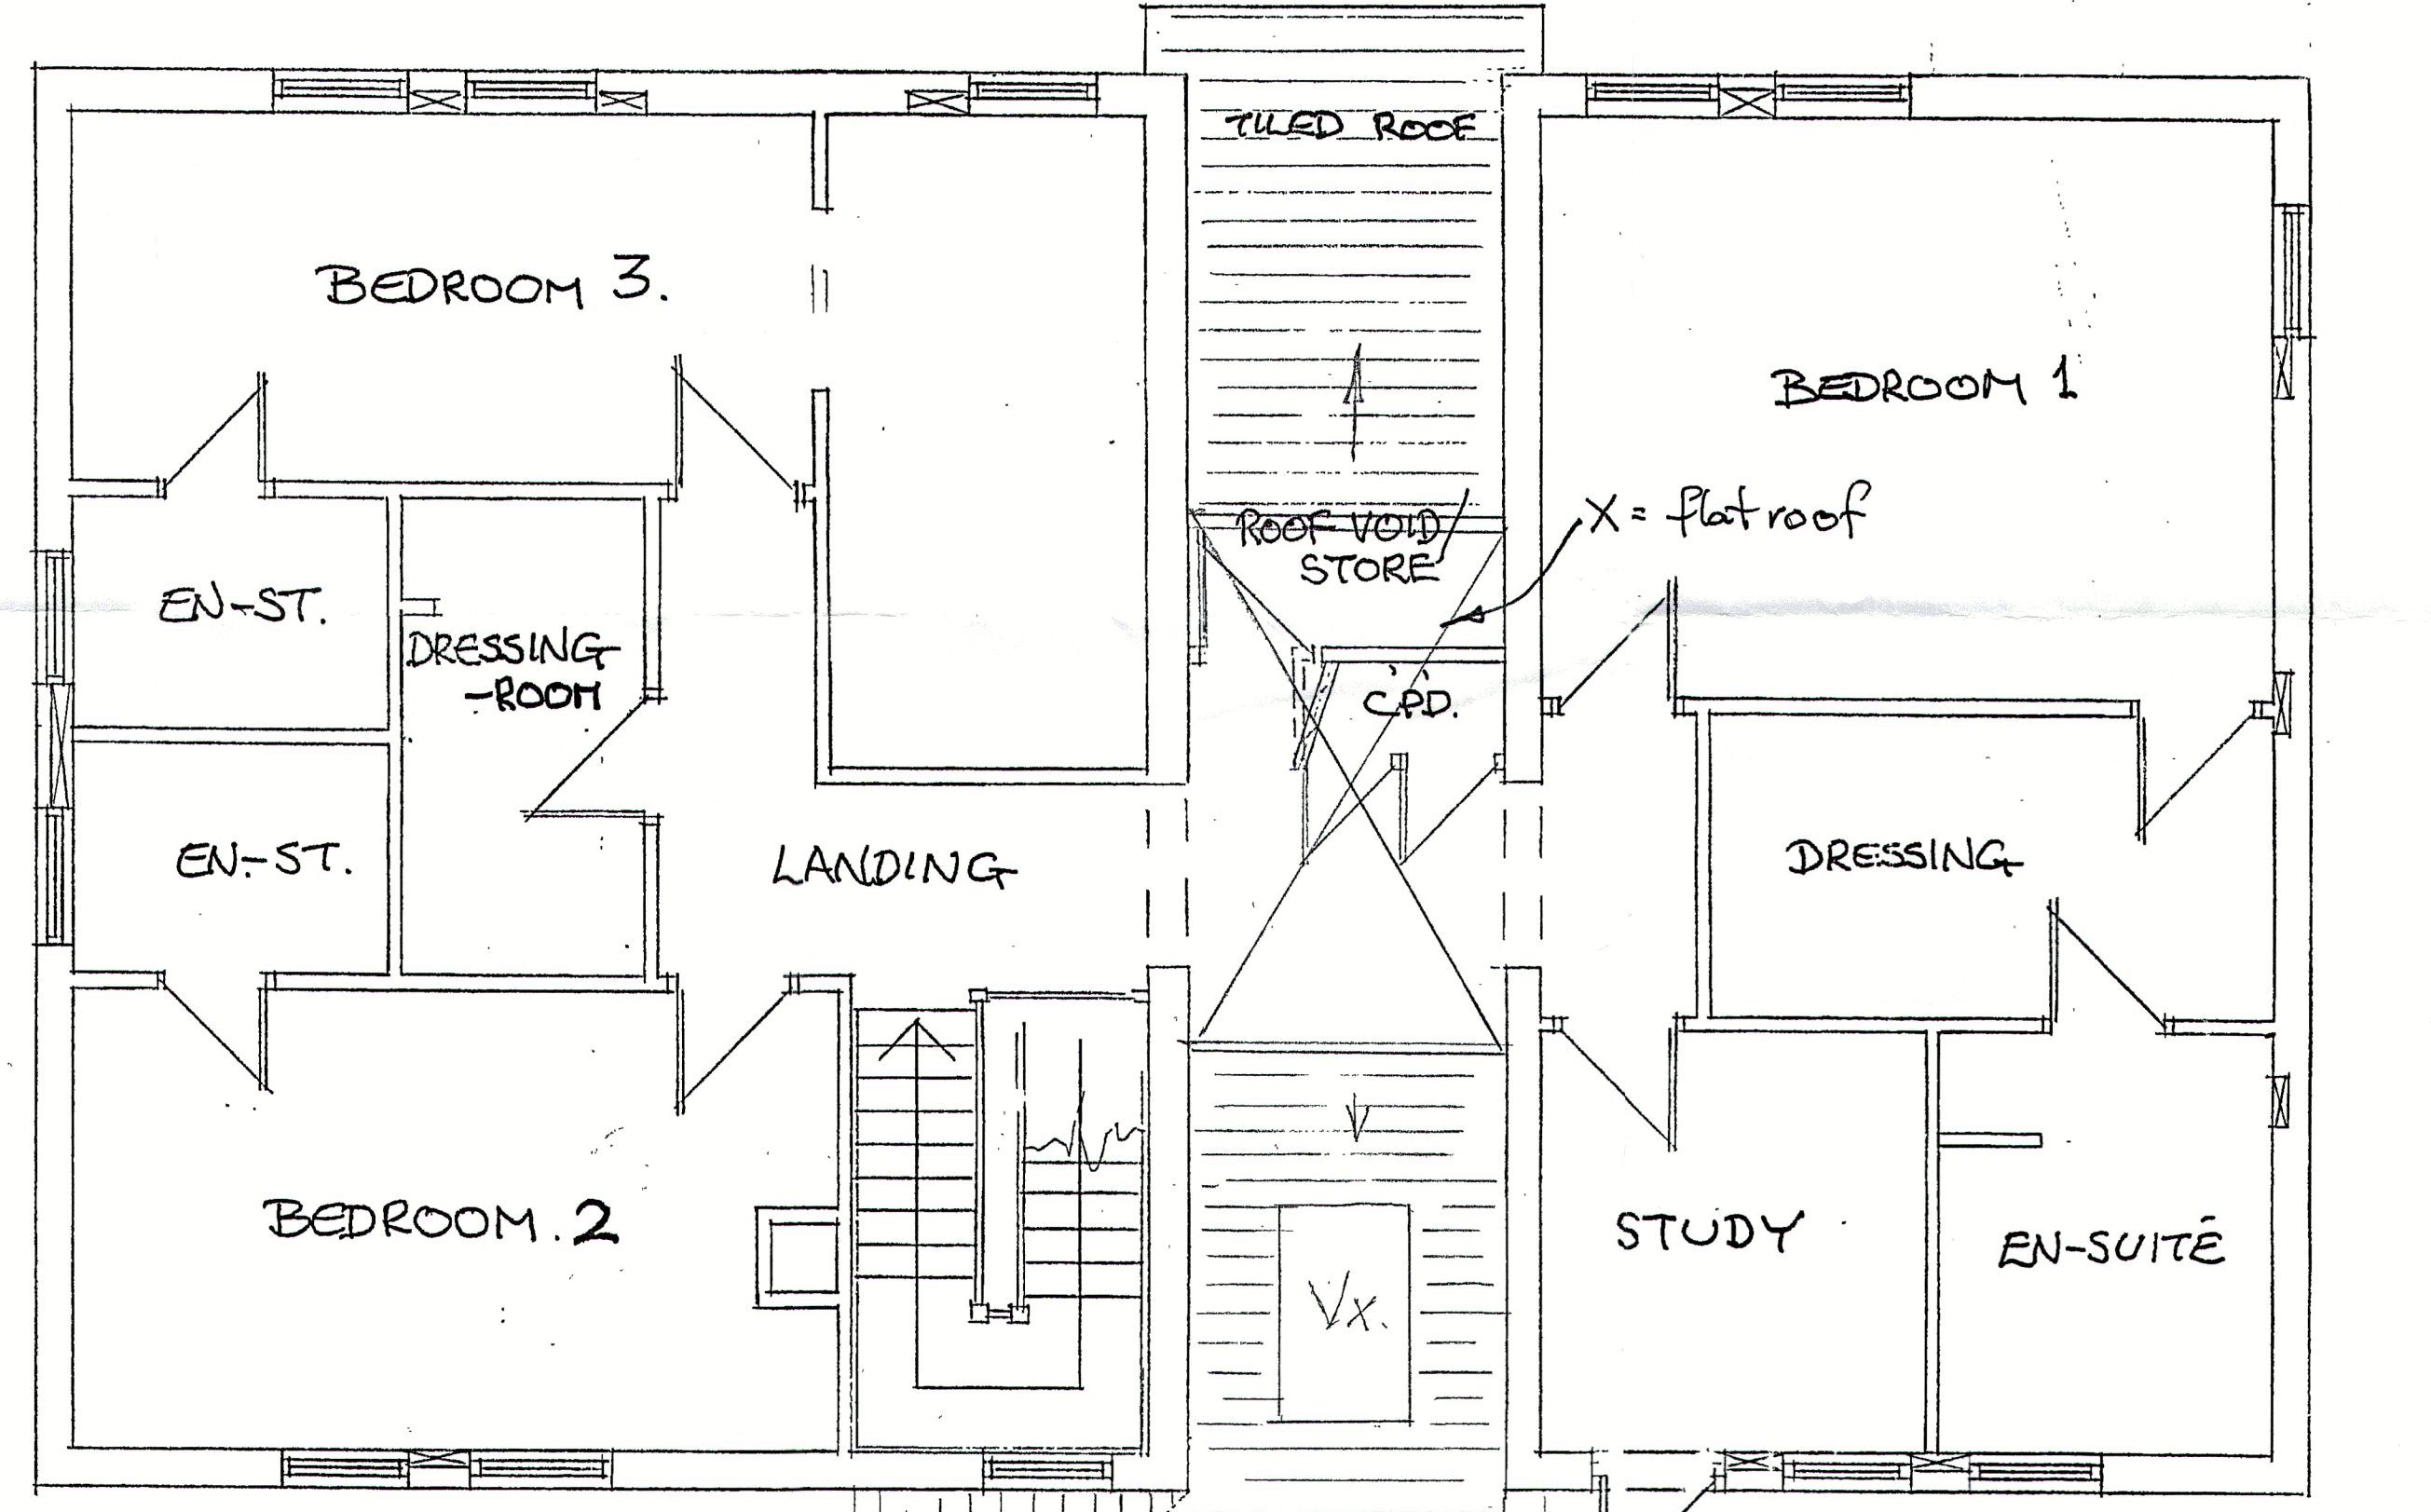

EXISTING FIRST FLOOR PLAN

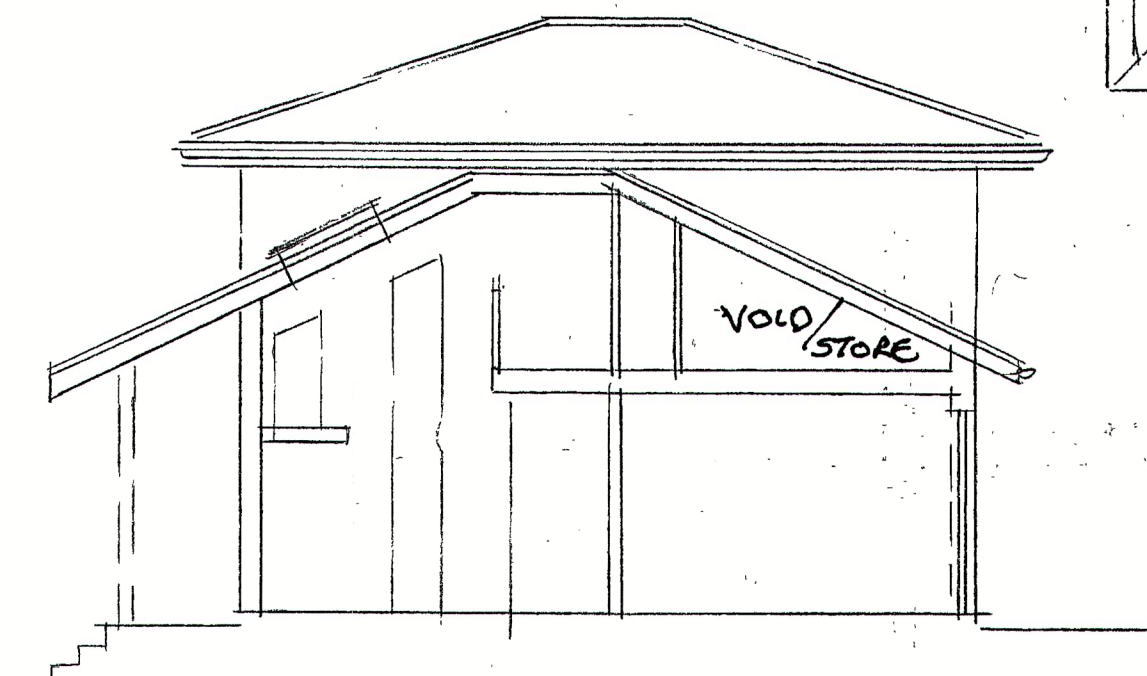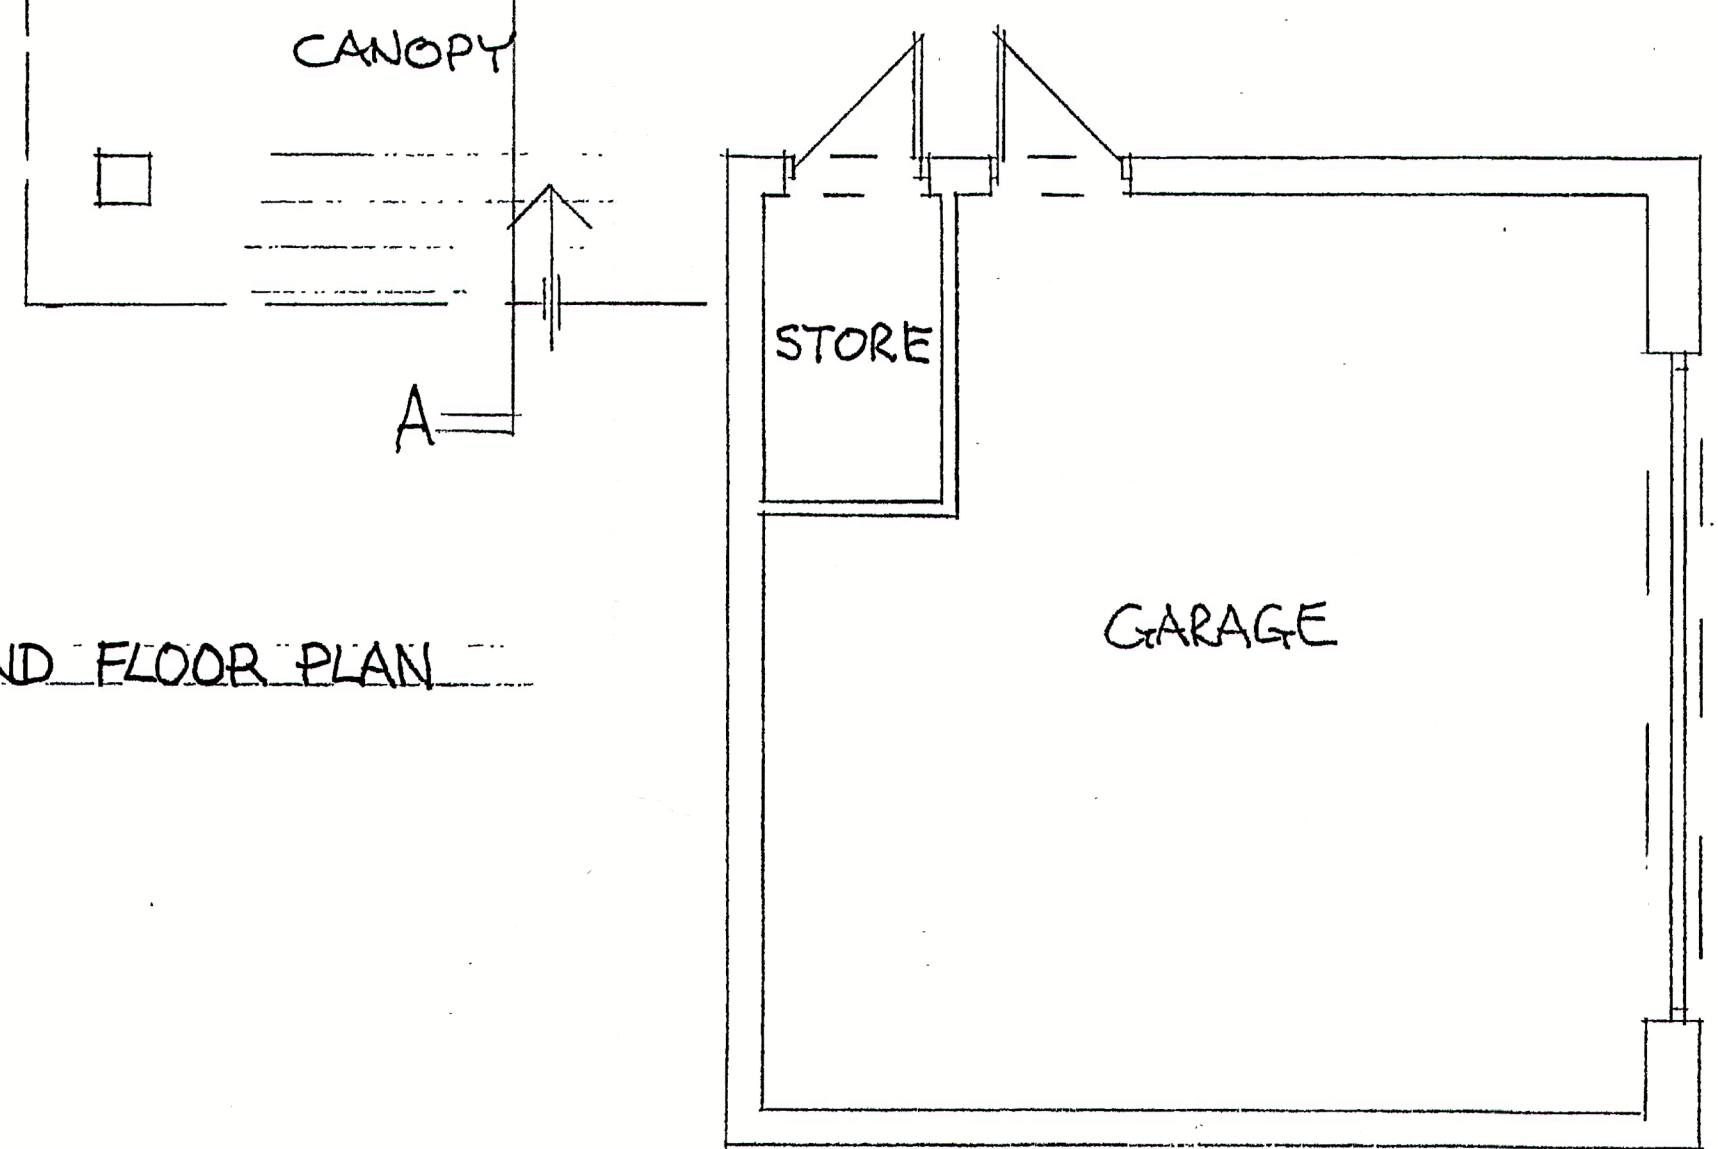

SECTION A-A

Scale	1 : 50
	1 : 100

S.9.C. Oct. 2016
 Revisions