



SIDE ELEVATION

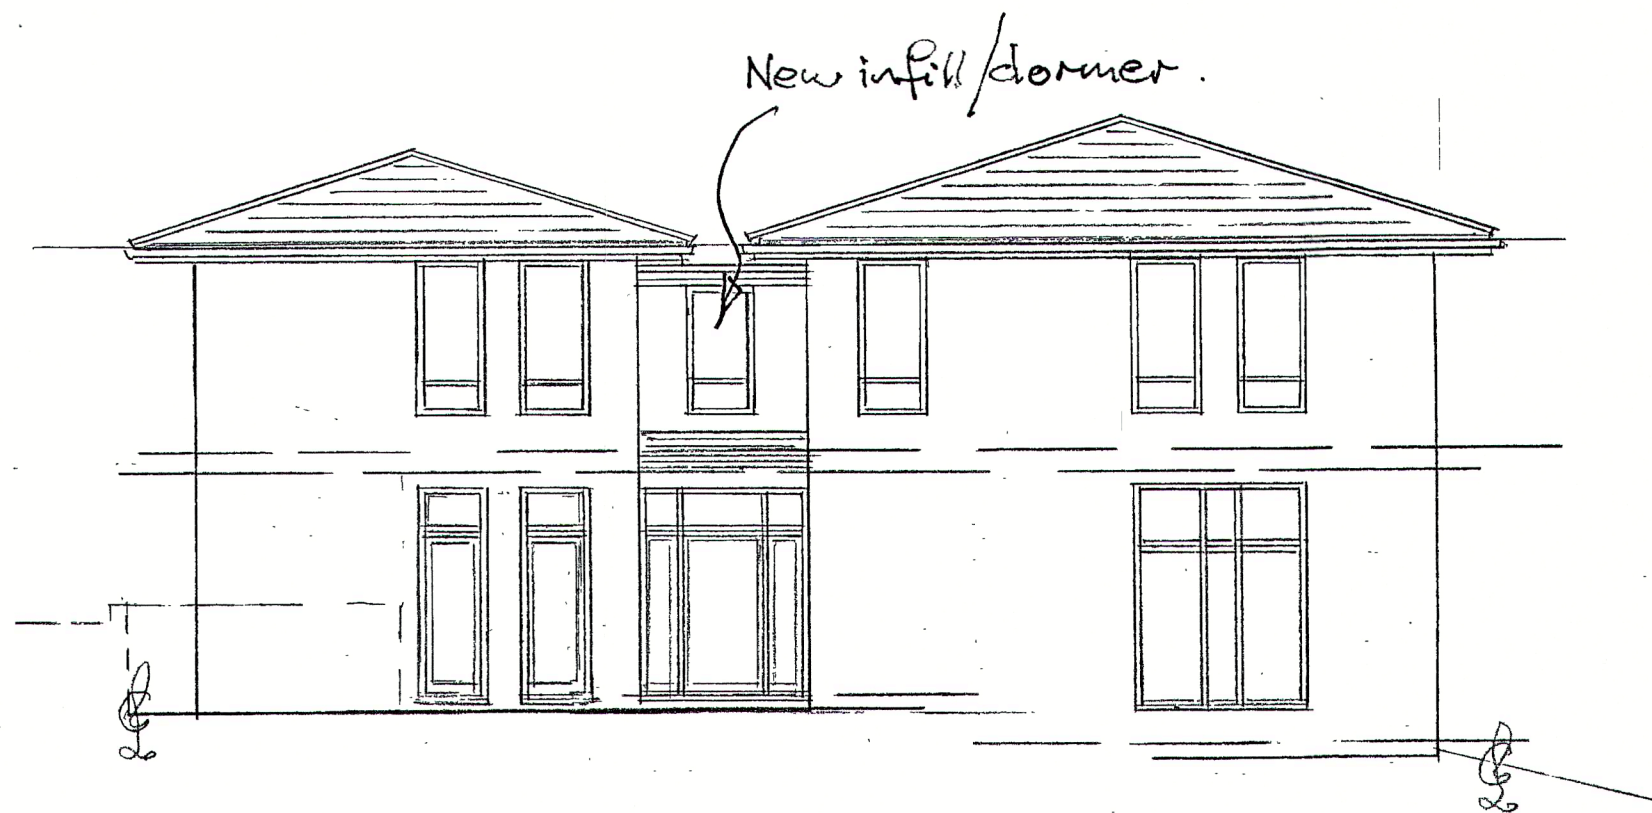

REAR ELEVATION

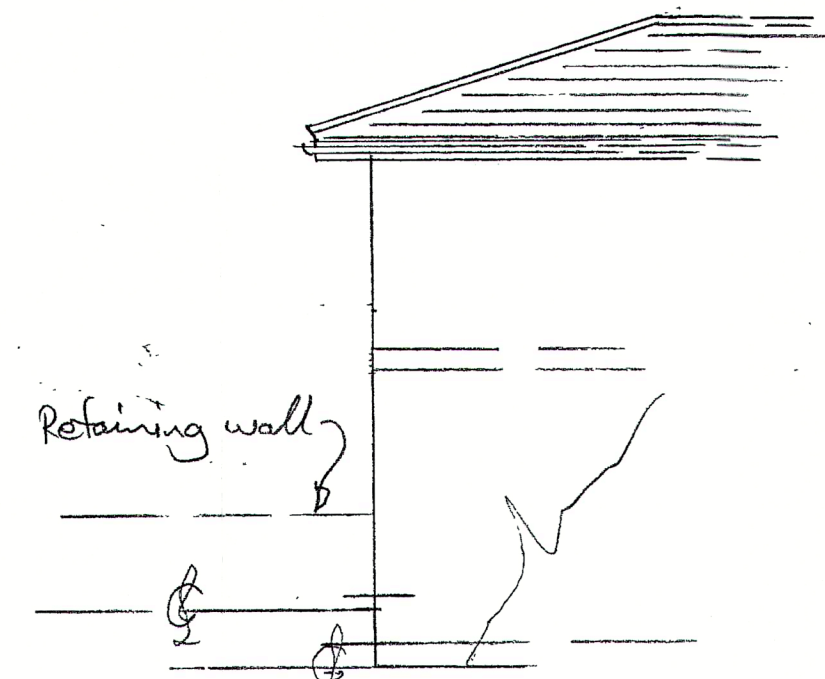

SIDE ELEVATION


Client
MR + MRS. M. SCHALLER,
3 HIGHFIELDS GROVE,
FITZROY PARK,
HIGHGATE,
LONDON. NG 6HN

DETAIL


PITCH OF ROOF TO BE
MADE VERTICAL TO FORM
REAR EXTENSION/INFILL

COLIN SOUTHGATE,
31 HAZELWOOD,
LOUGHTON,
ESSEX. IG-10 4ET.
TEL: 020-8508-1095


Existing retaining wall.
Retaining wall to be altered for new extension. (Details on further App.)

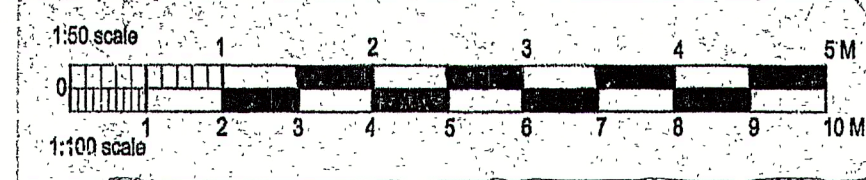



PROPOSED Sec
ANSWER App.
PLAN No.
S.S.A. 'A'

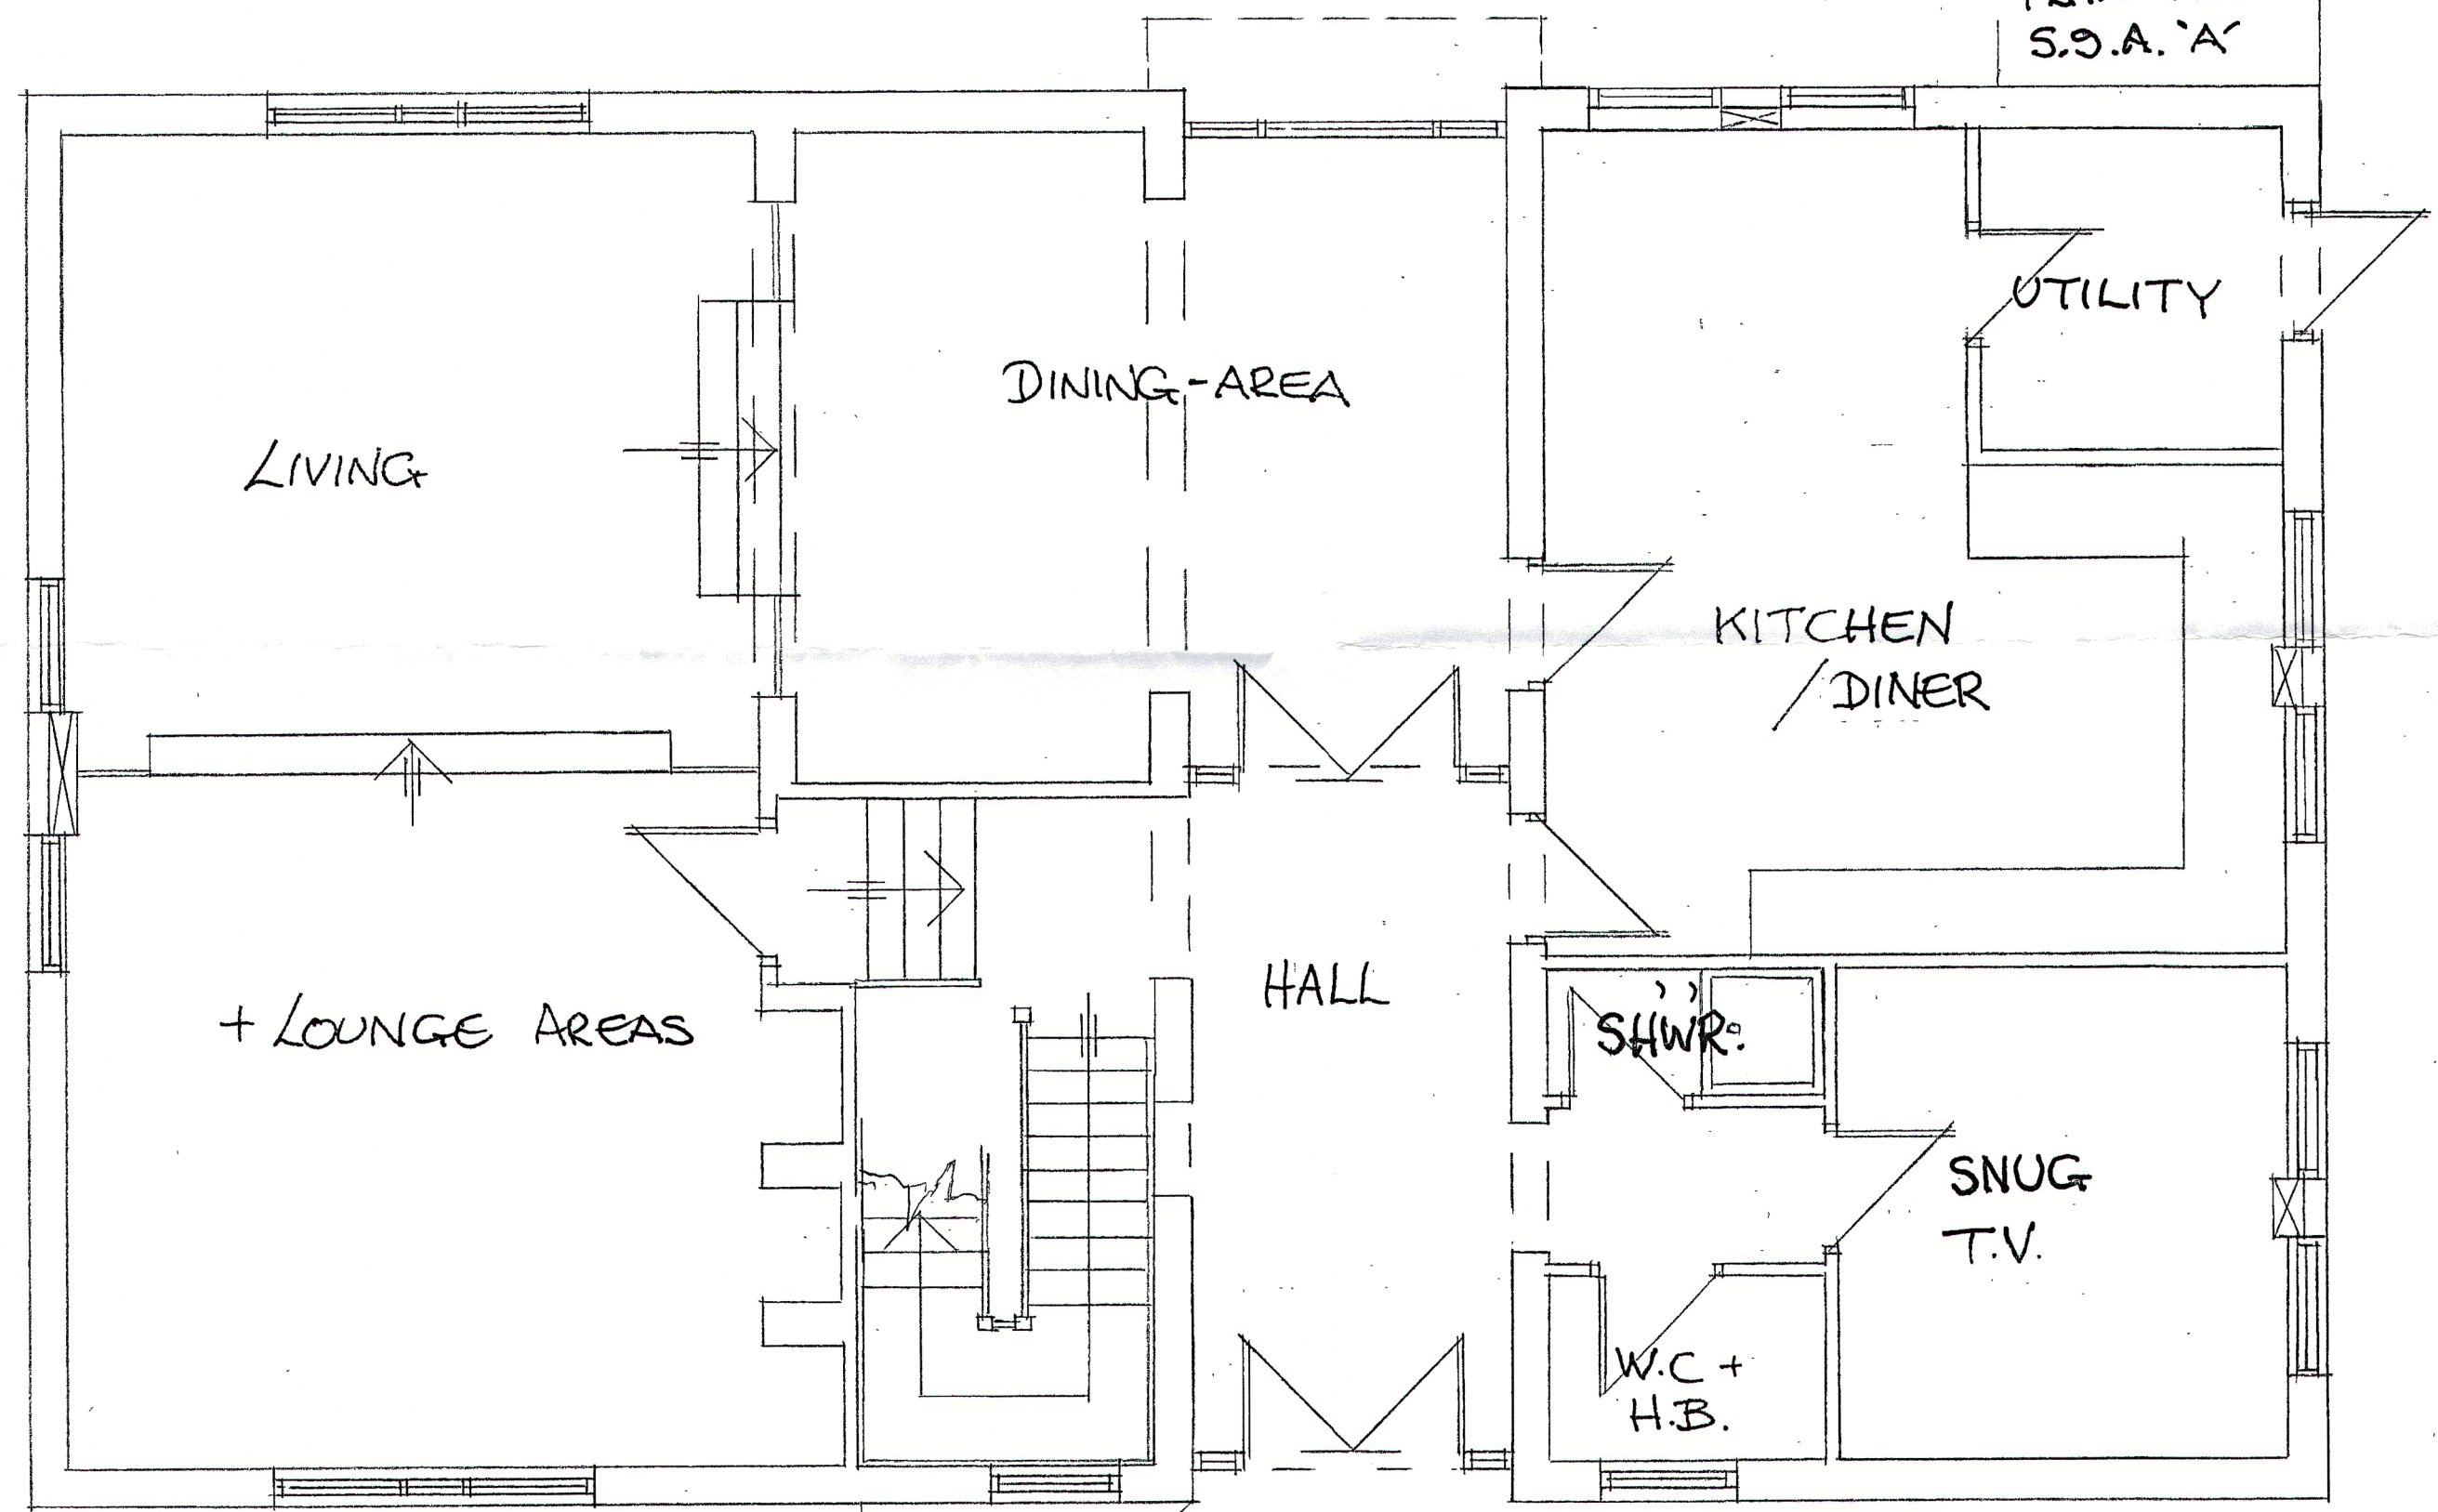

GROUND FLOOR PLAN

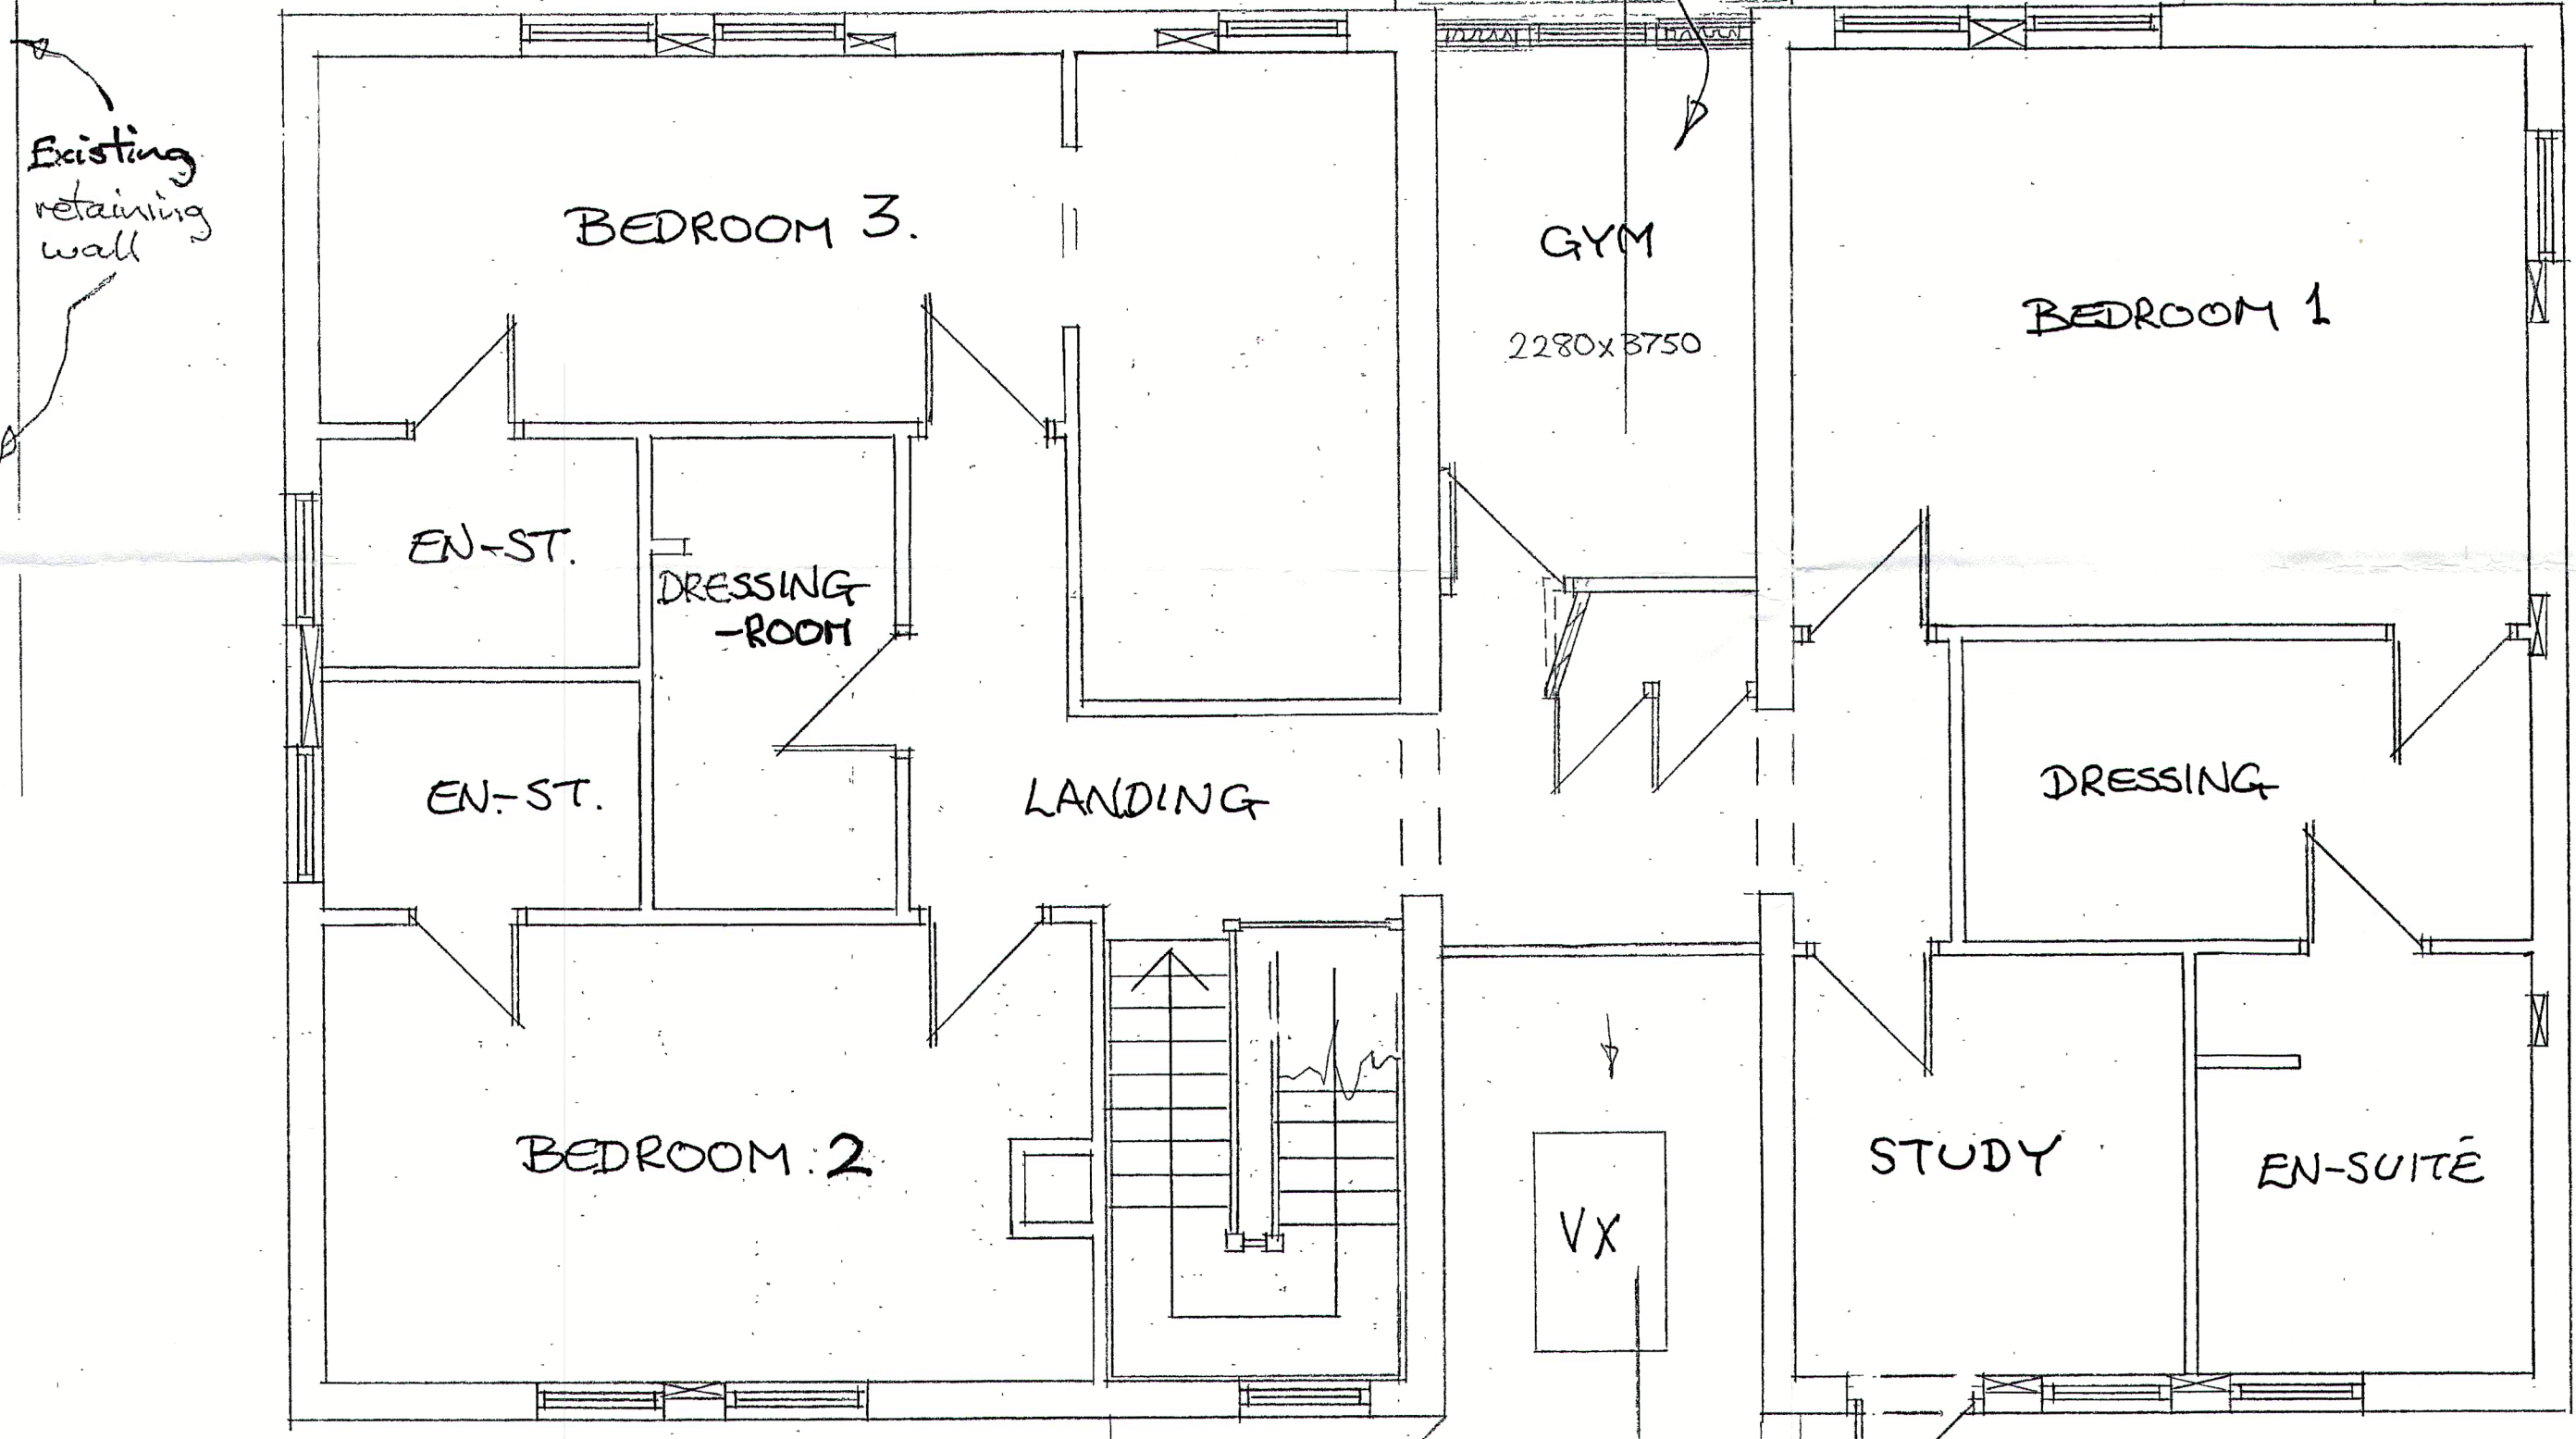

PROPOSED FIRST FLOOR PLAN

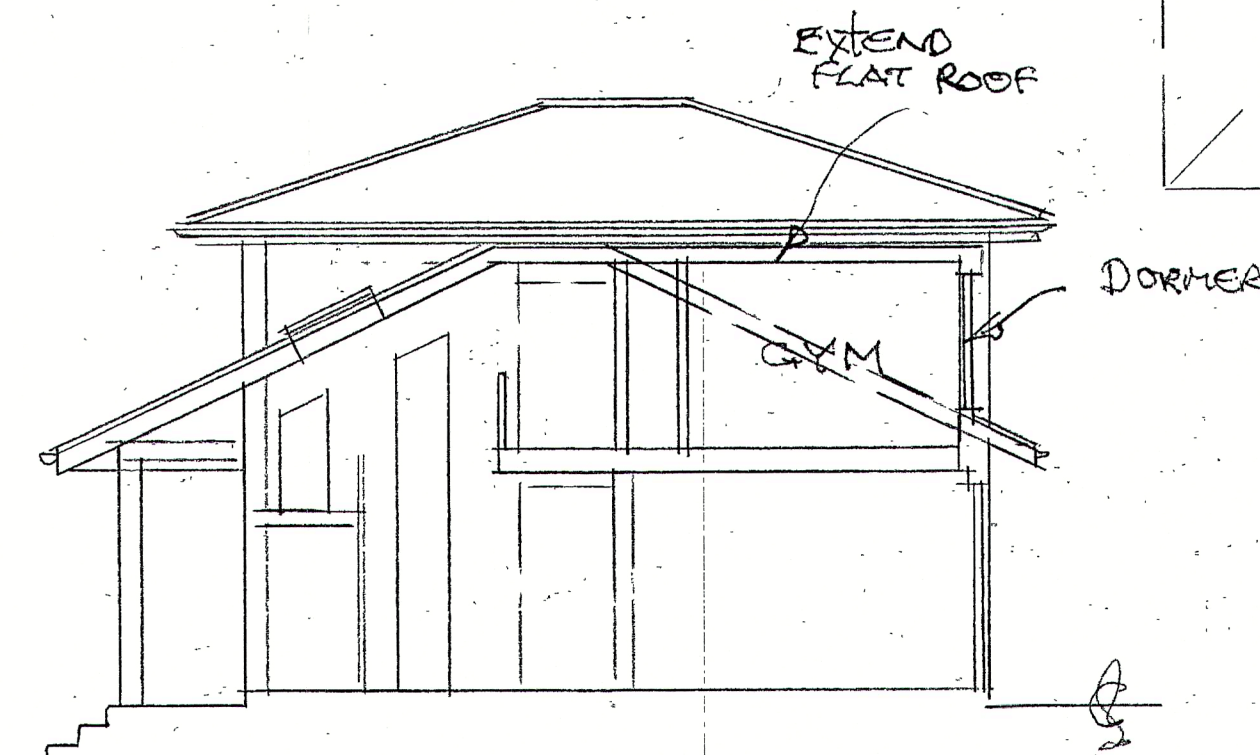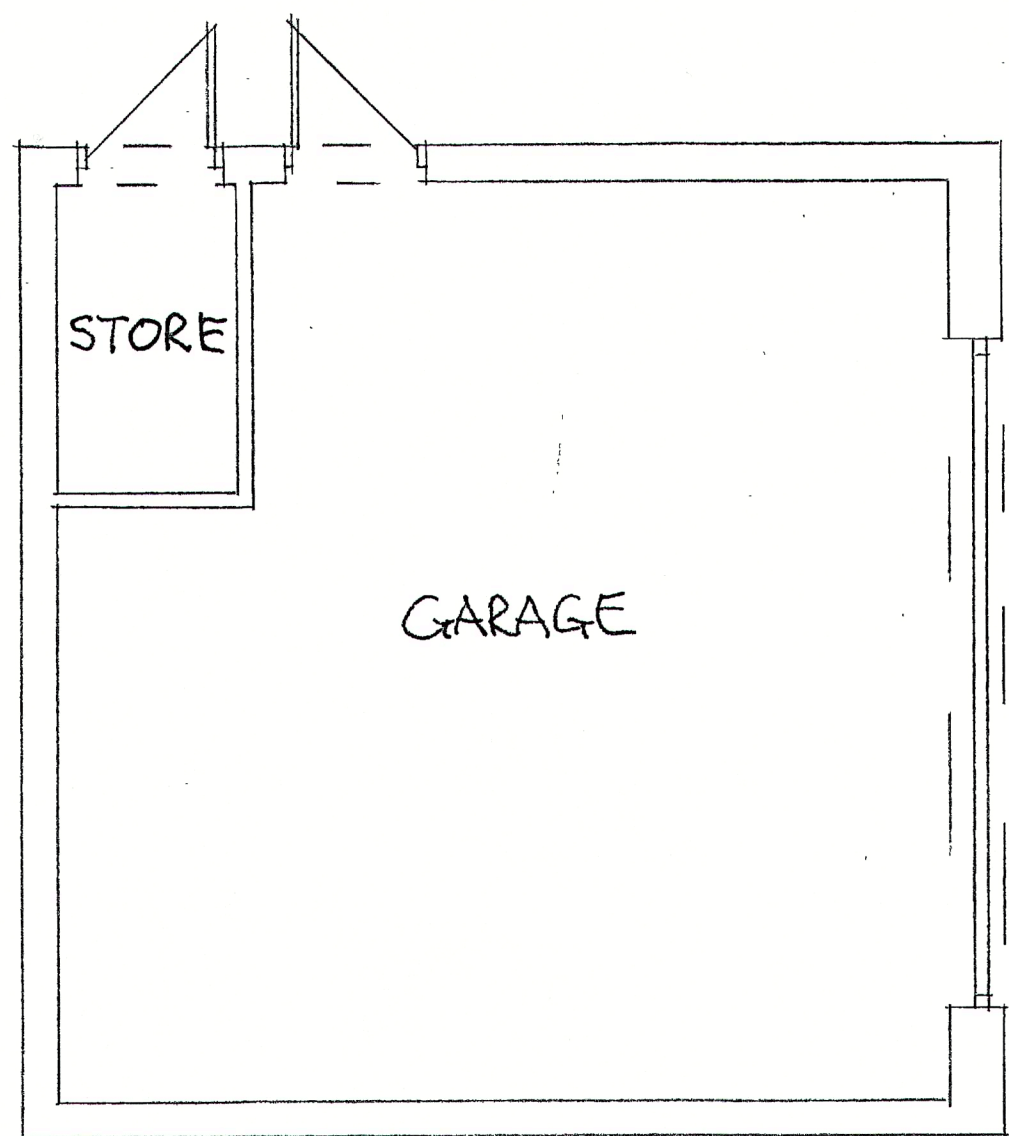

SECTION A-A

Scale

1 : 50
1 : 100

S.S.B.

Oct. 2016

Revisions