


CONSTRUCTION
 TIMBER FRAMED, LINED WITH W/P PLYWOOD.
 ON EXISTING SOLID 180MM THICK CONCRETE BASE SEALED 1mm EPDM ON ROOF SPECIFICALLY DESIGNED FOR SEDUM GREEN ROOF.
 WALLS FINISHED IN WESTERN RED CEDAR PLANKING

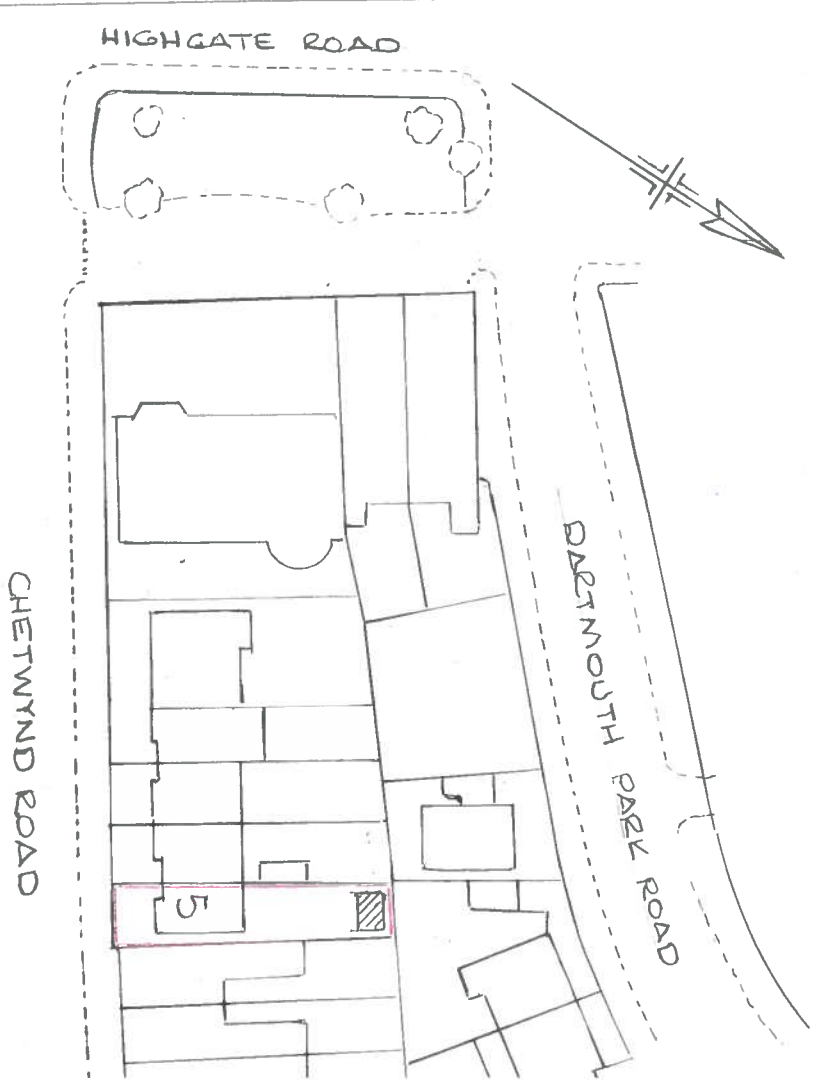

LOCATION & BLOCK PLAN
 (SCALE 1:1250)

PROJECT
 RE-BUILT WORKSHOP/GARDEN ROOM & TOOL STORE AT CHETWIND VILLAS, NW5

TITLE
 ELEVATIONS & PLAN VIEW SITE & BLOCK PLAN. CONSTRUCTION DETAIL

SCALES	DRG. No.	DATE
1:50	5/17	9/
1:1250		