



PLANNING

SCHEME

Holborn

246, High Holborn

London

WC1V 7EX

REF NO

HOLBORN_PLANNING_001

DATE

26-01-17



1 FASCIA SIGN:

Flexface Sign - Scale 1:20
 1 No. Aluminium box unit finished RAL 5015
 with Ultraflex Ultralon face skin.
 Skin to be digitally printed.
 Sign to be internally LED illuminated

Maximum projection from building = 190mm
 Height from floor to underside of sign approx = 2300mm
 Candela = 436 per square metre



1:20 Scale bar

Metres



PROPOSED




2

Fully internally illuminated projecting sign - scale 1:20
 having an acrylic (M7 -152) face panel with face applied
 text 'the & dark blue circle' (ref: Mactac 9738-08) double layer
 and 'gym & white circle' opal 'green circle'
 (ref: Mactac 9748-02) 'pink circle' (ref: to match Pantone 1777c)

Maximum projection from building = 826mm
 Height from floor to underside of sign approx = 2200mm
 Candela = 436 per square metre




EXISTING


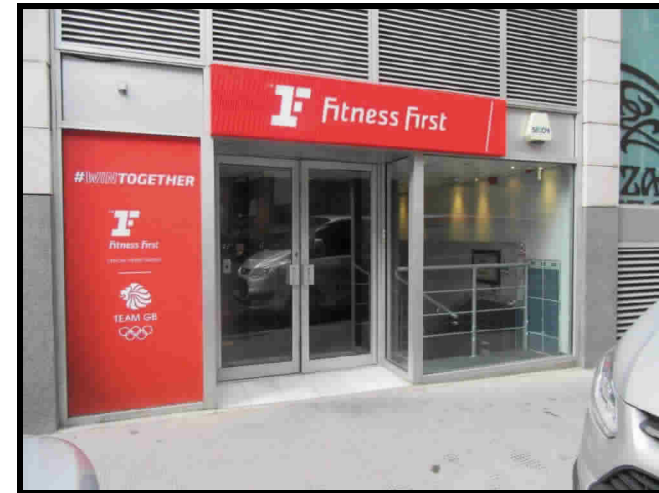


N.B. TV MAY BE FITTED IN R/H WINDOW AT A LATER DATE


1 Section Through - Scale 1:5

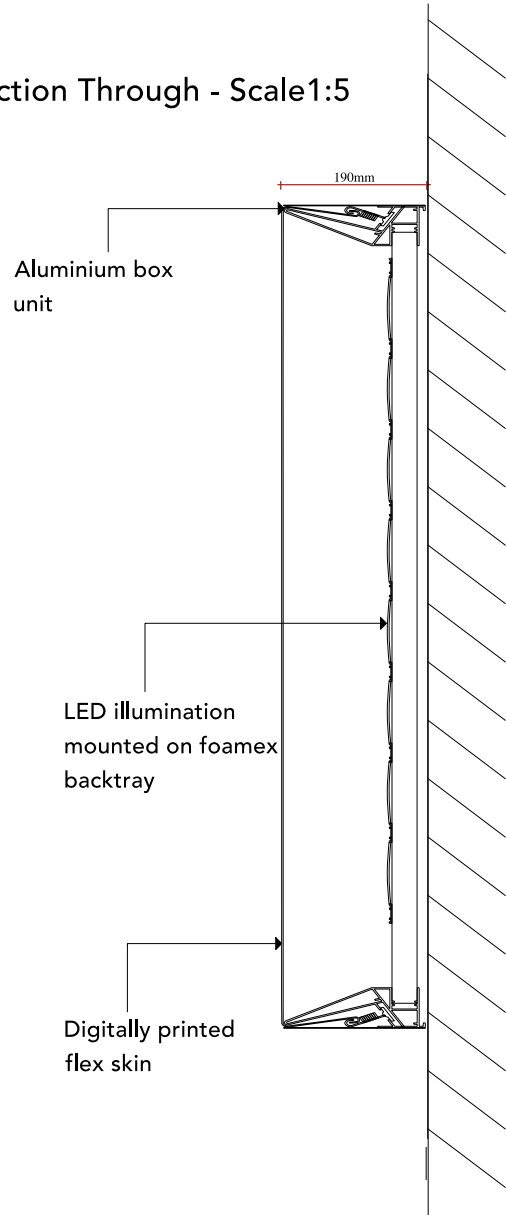

2 Section Through - Scale 1:5

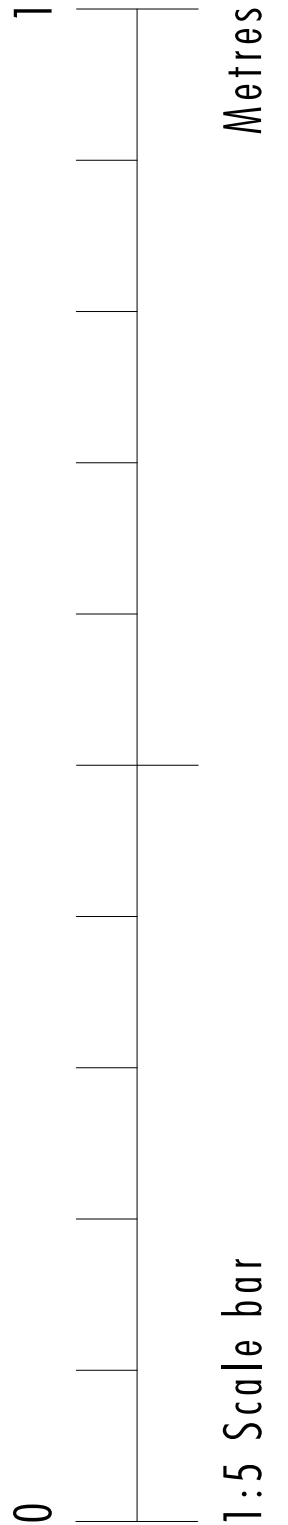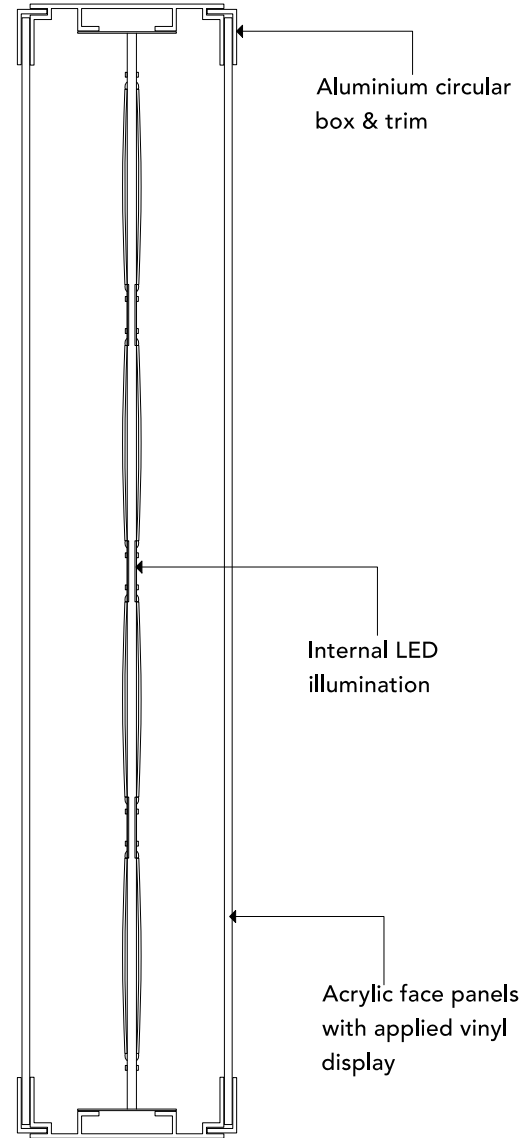


- 3 Window Vinyl:
Face applied vinyl display
Glazing size: 950x2100mm
Scale: 1:20
Height from floor to underside of sign approx = 1500mm

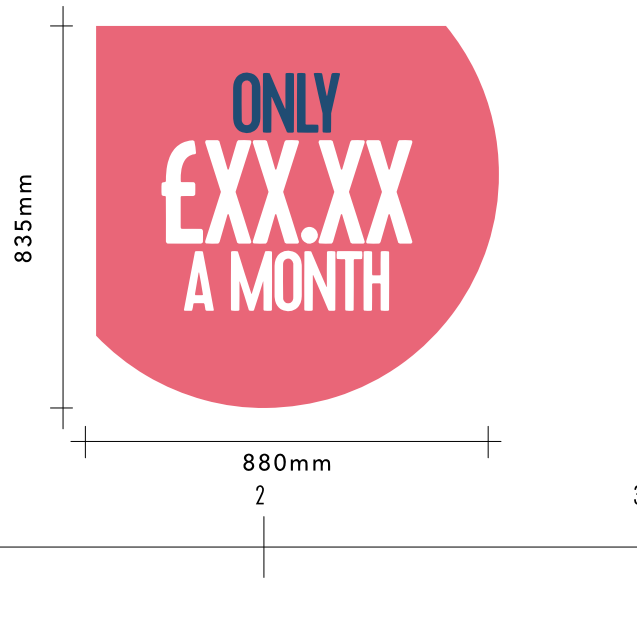

PROPOSED



EXISTING

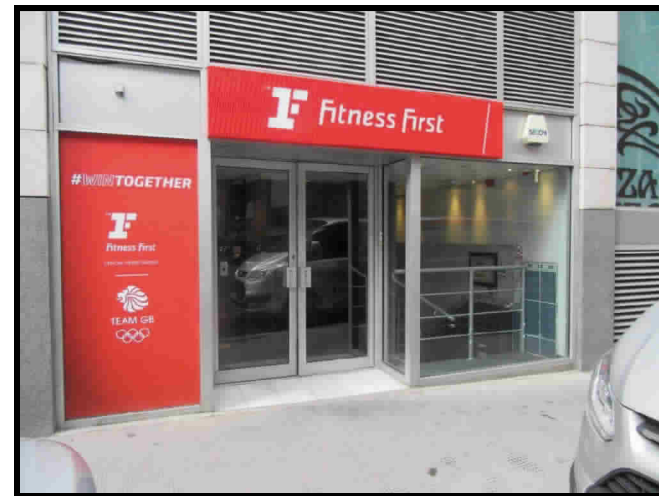

N.B. TV MAY BE FITTED IN R/H WINDOW AT A LATER DATE

- 4 Window Vinyl:
Face applied USP vinyl display
Glazing size: 1920 x 2100mm
Scale: 1:20
Height from floor to underside of sign approx = 400mm




EXACT DISPLAY TBC

PROPOSED



EXISTING

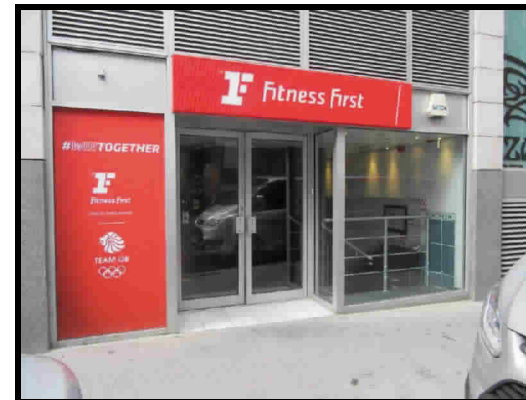

N.B. TV MAY BE FITTED IN R/H WINDOW AT A LATER DATE