


F R O G N A L

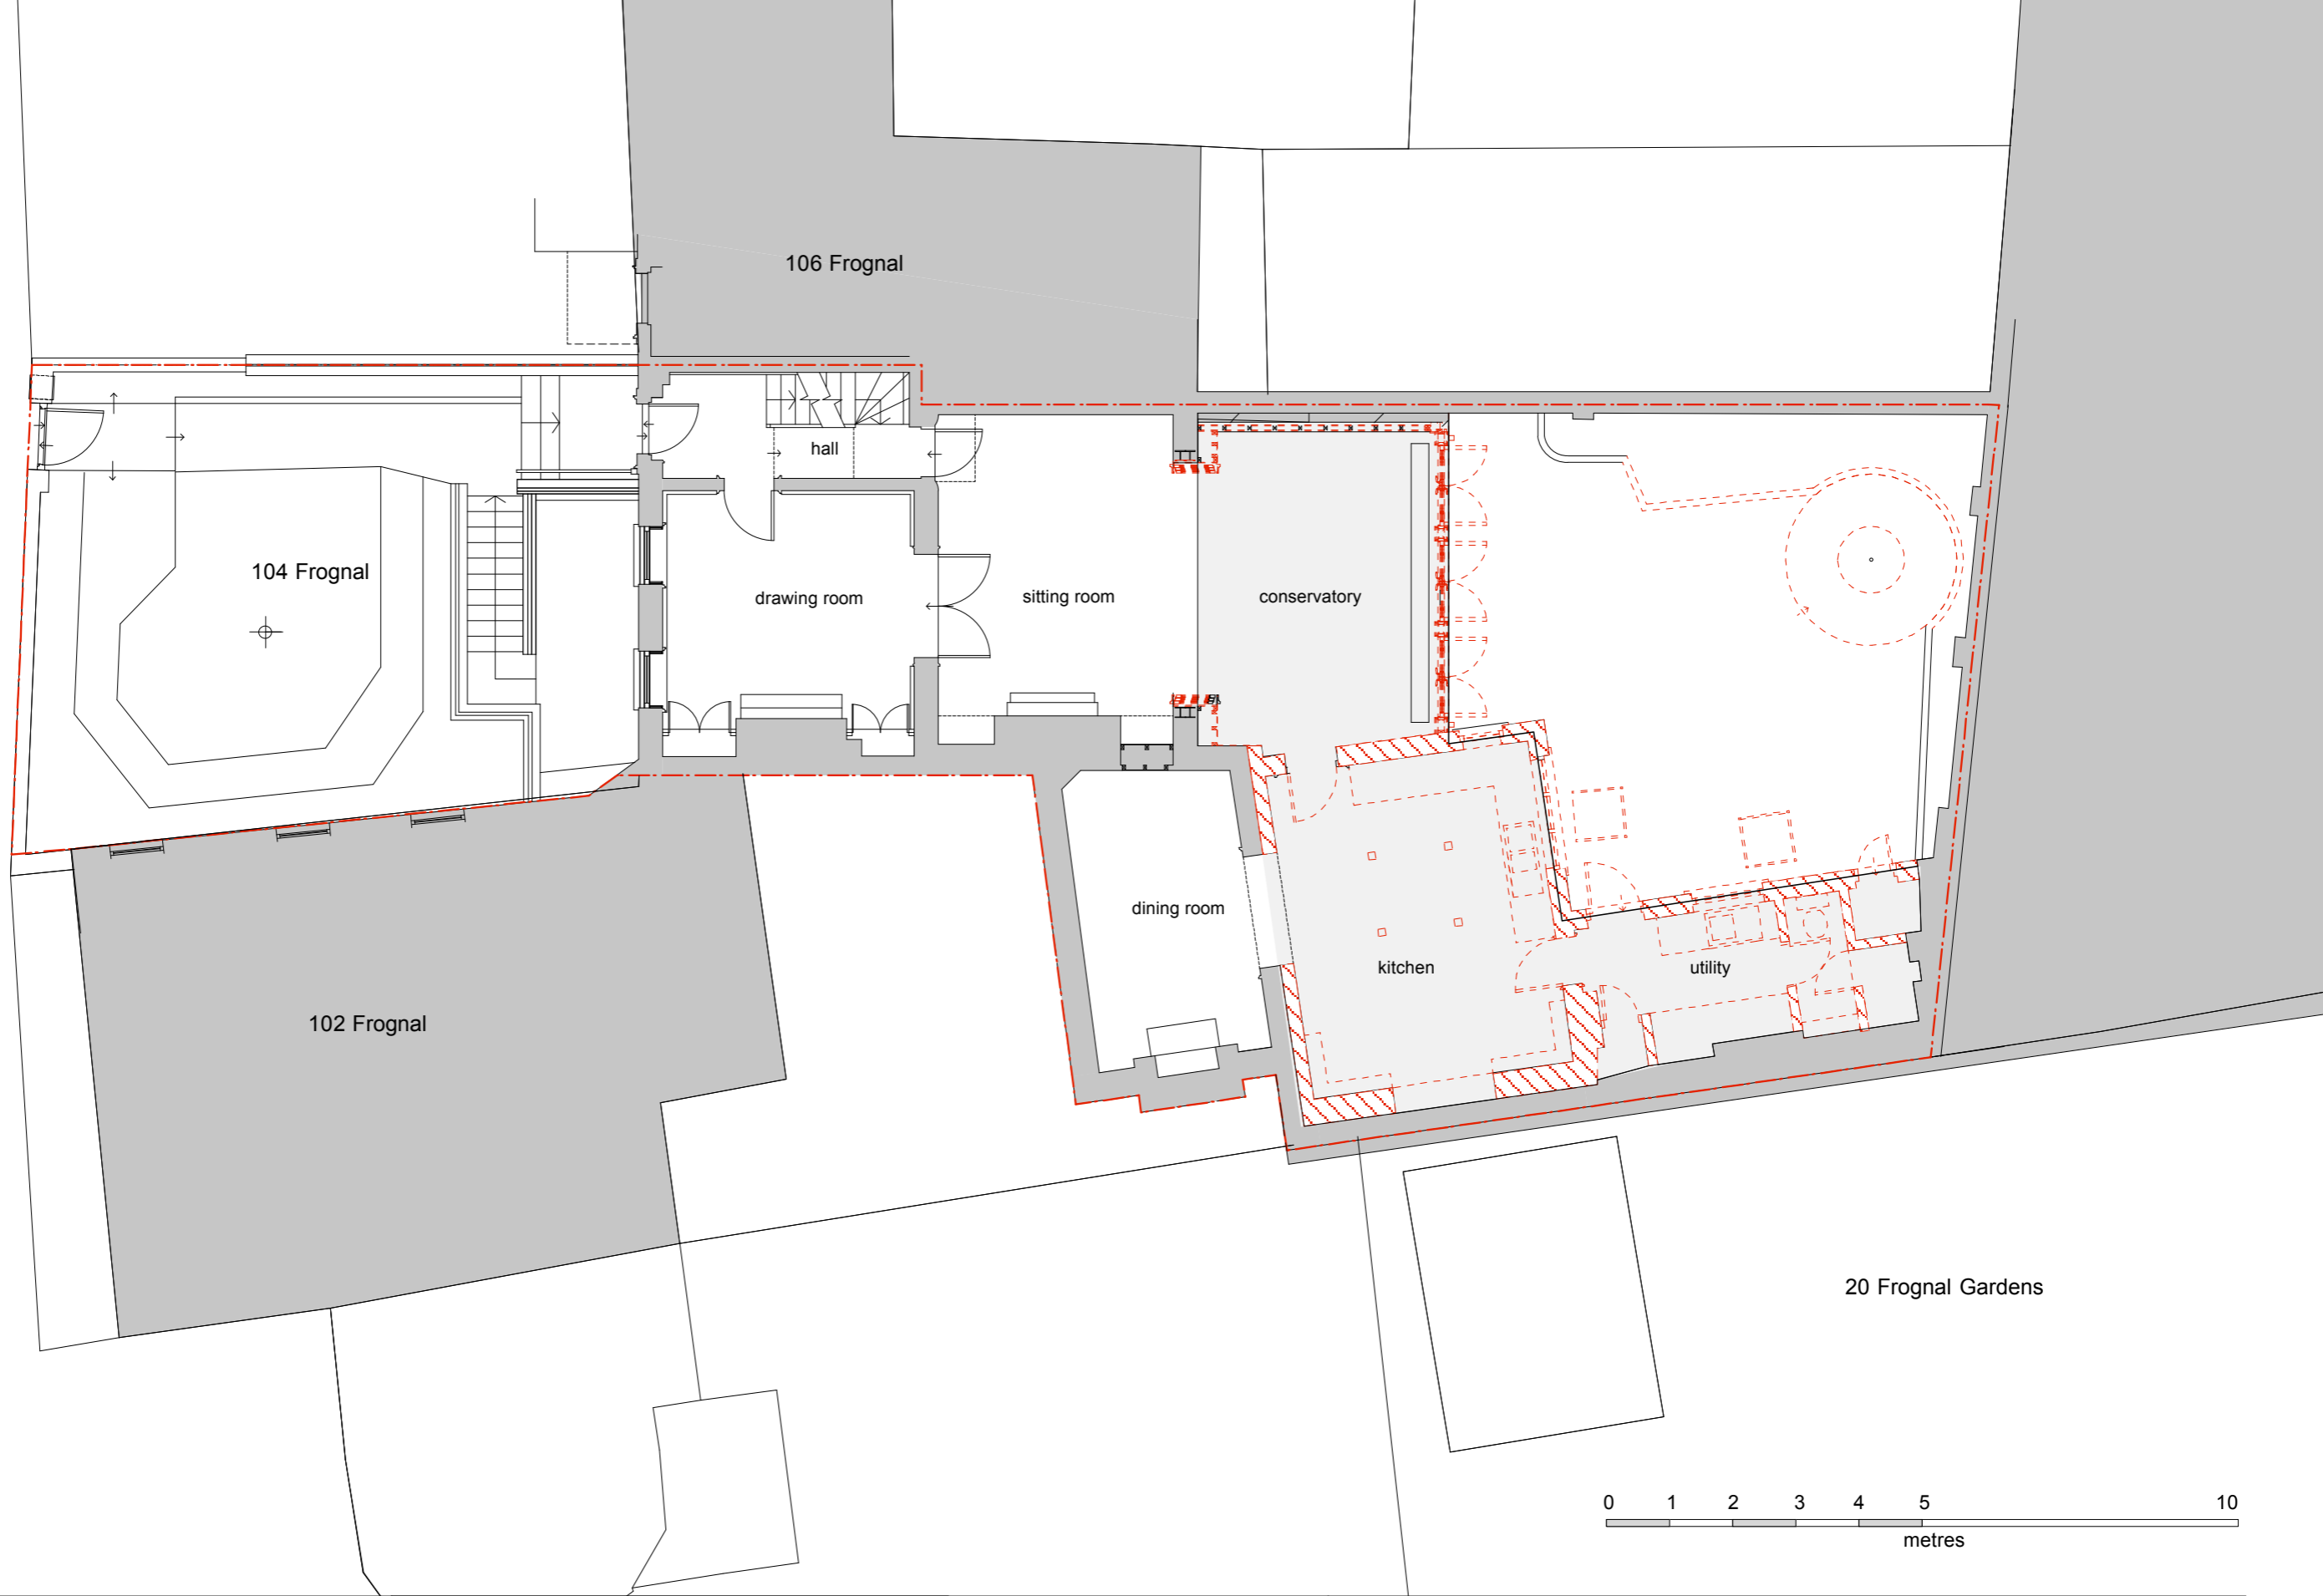

ed tooveyarchitects

studio 401 royle building  
31 wenlock road  
london n1 7sh  
07880 725763  
edtoovey@yahoo.co.uk

Revisions:

PLANNING ISSUE

- Always take site measurements  
to verify dimensions  
- Refer to M&E Engineers  
drawings for all services



I04 Frognal Extension Project

Ground plan demolitions

September 2016

Drwg No. 1161 / DEM / 001

Scale 1:100 @ A3