
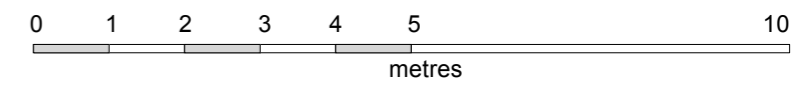


F R O G N A L

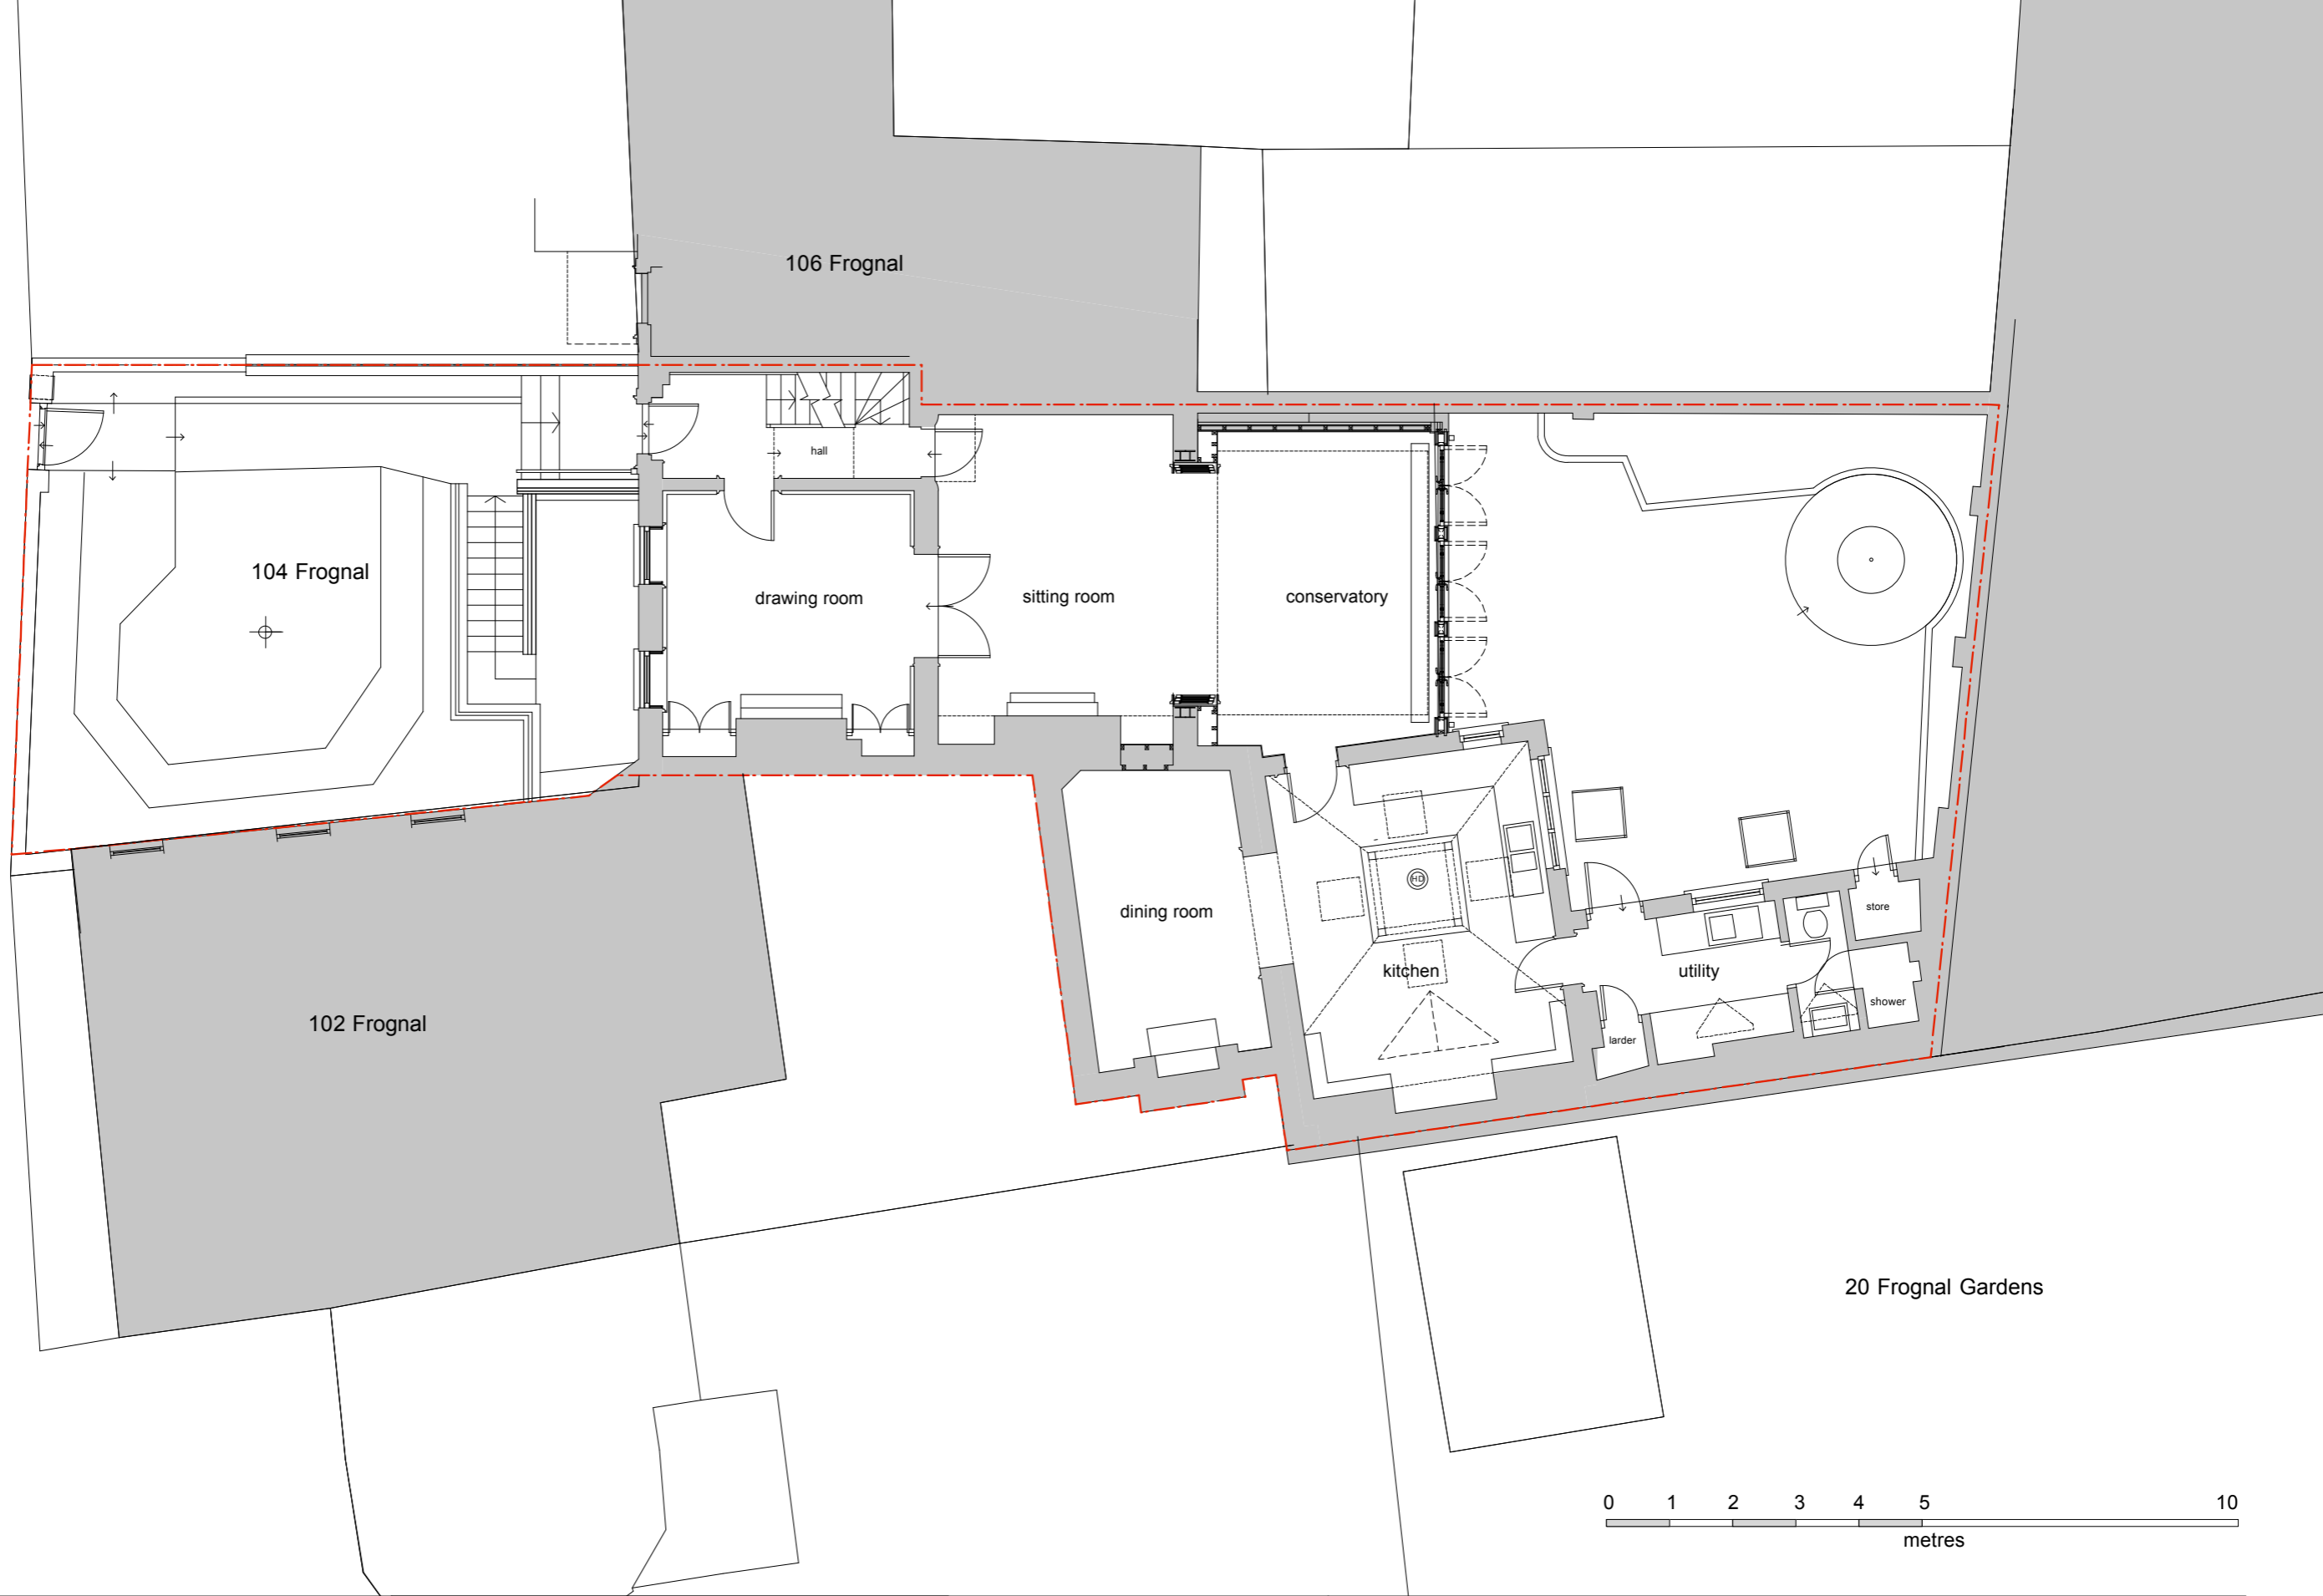


ed tooveyarchitects

studio 401 royle building
31 wenlock road
london n1 7sh
07880 725763
edtoovey@yahoo.co.uk

Revisions:

PLANNING ISSUE

- Always take site measurements to verify dimensions
- Refer to M&E Engineers drawings for all services

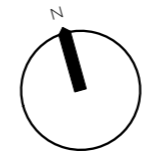

104 Frognal Extension Project

Ground plan existing

September 2016

Drwg No. 1161 / GA / 001

Scale 1:100 @ A3