
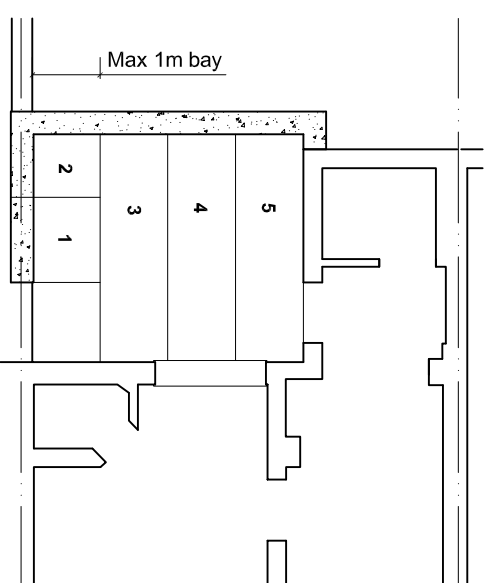
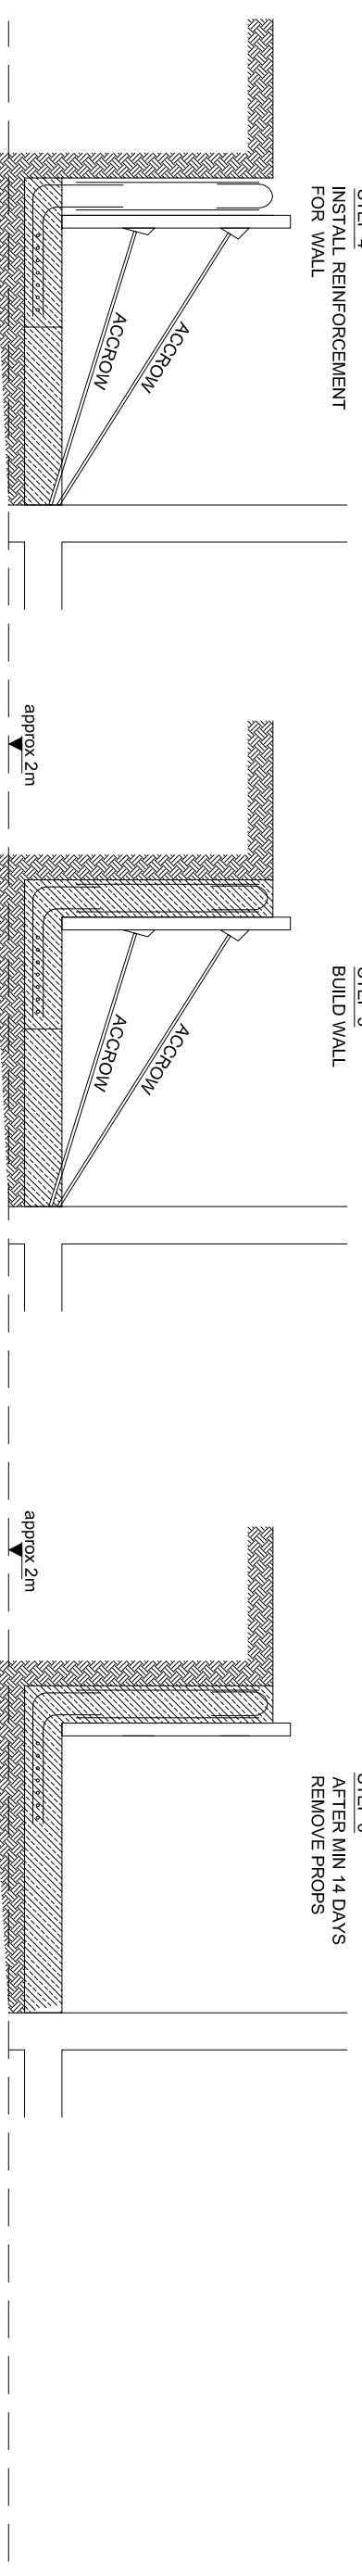


# SKETCH OF TEMPORARY SUPPORT, EXCAVATION, SEQUENCE OF WORK FOR NEW RETAINING WALL

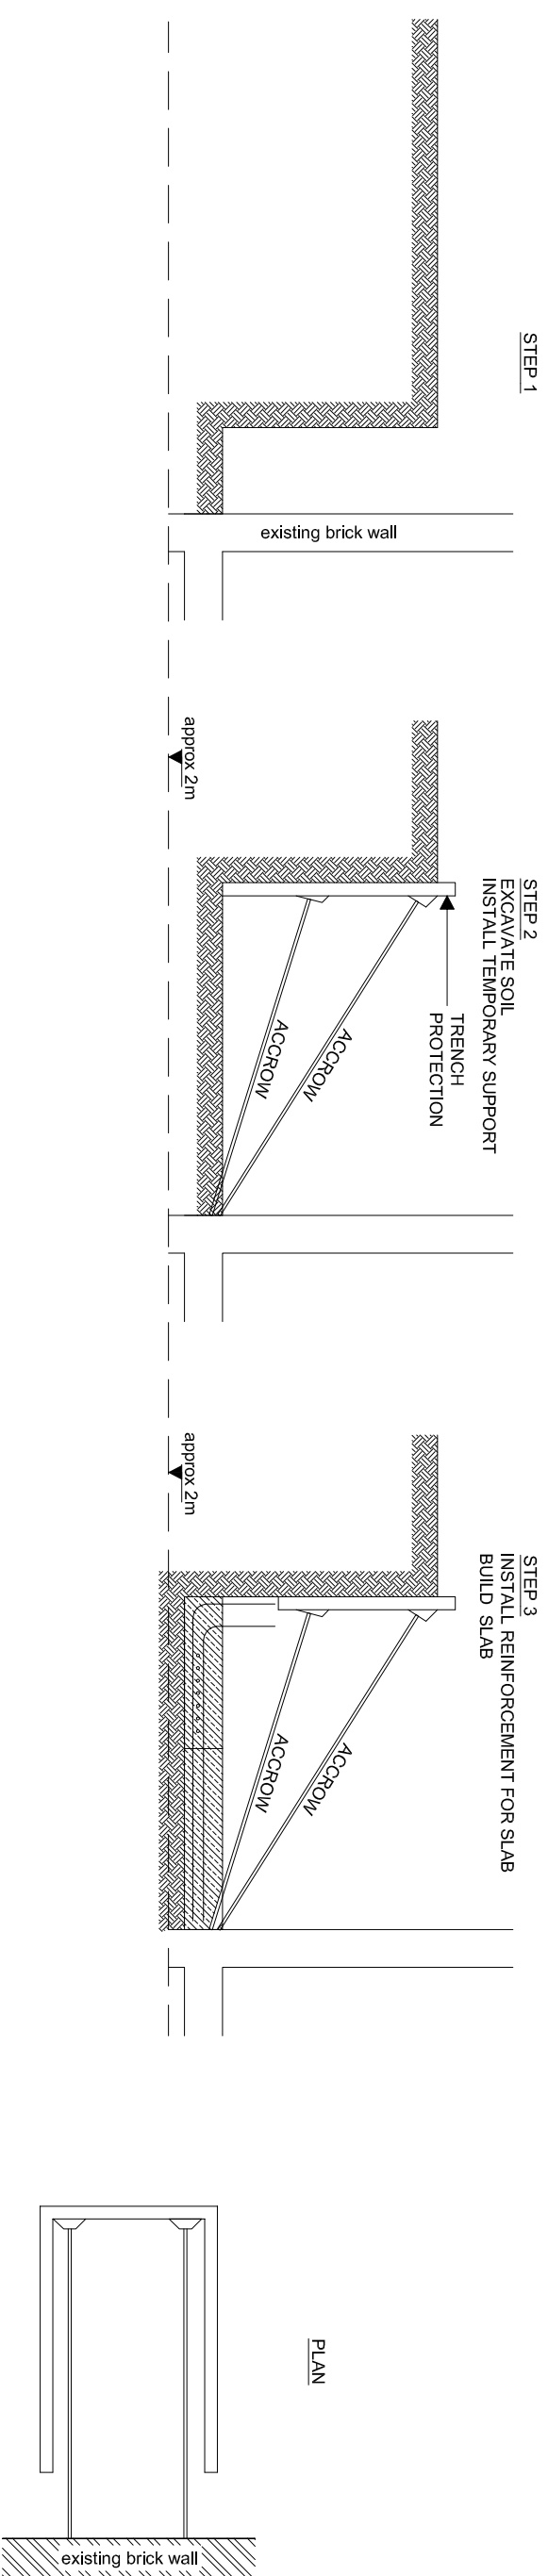

PLAN  
1/100

SEQUENCE OF WORK  
FOR NEW RETAINING WALL  
TO BE 1 2 3 4 5

## PLANNING ISSUE

REV ..... DESCRIPTION

**A4 DESIGN**  
STRUCTURAL ENGINEERS LTD

28 BURGESS ROAD  
SUTTON SM1 1BW  
TEL: 079 0814 0667  
www.A4DESIGN.co.uk  
robert@a4design.co.uk

PROJECT  
61A CANFIELD GARDENS, LONDON

TITLE  
NEW RETAINING WALL - SEQUENCE OF WORK

SCALE  
1/20, 1/100 @ A3

DATE  
February 2017

BY  
ROBERT

DRAWING NO  
CG/1