



proposed SHOPFRONT SECTION XX WITH CANOPY OPEN



proposed SHOPFRONT ELEVATION AA WITH CANOPY CLOSED

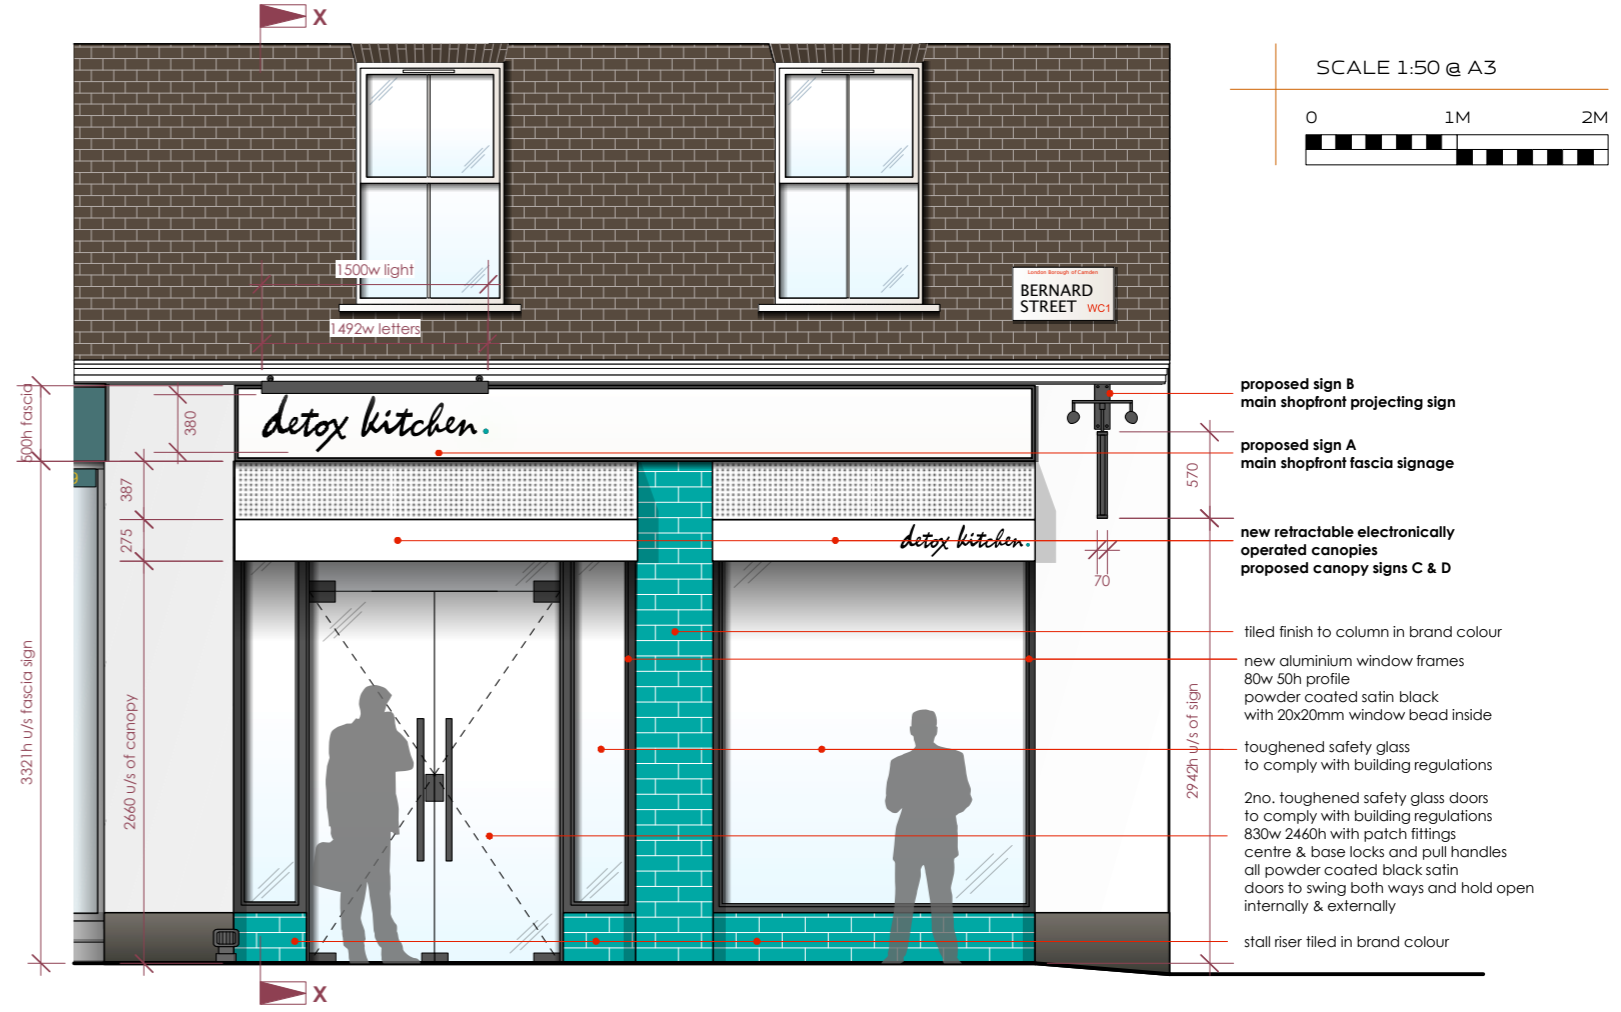

proposed SHOPFRONT ELEVATION AA WITH CANOPY OPEN

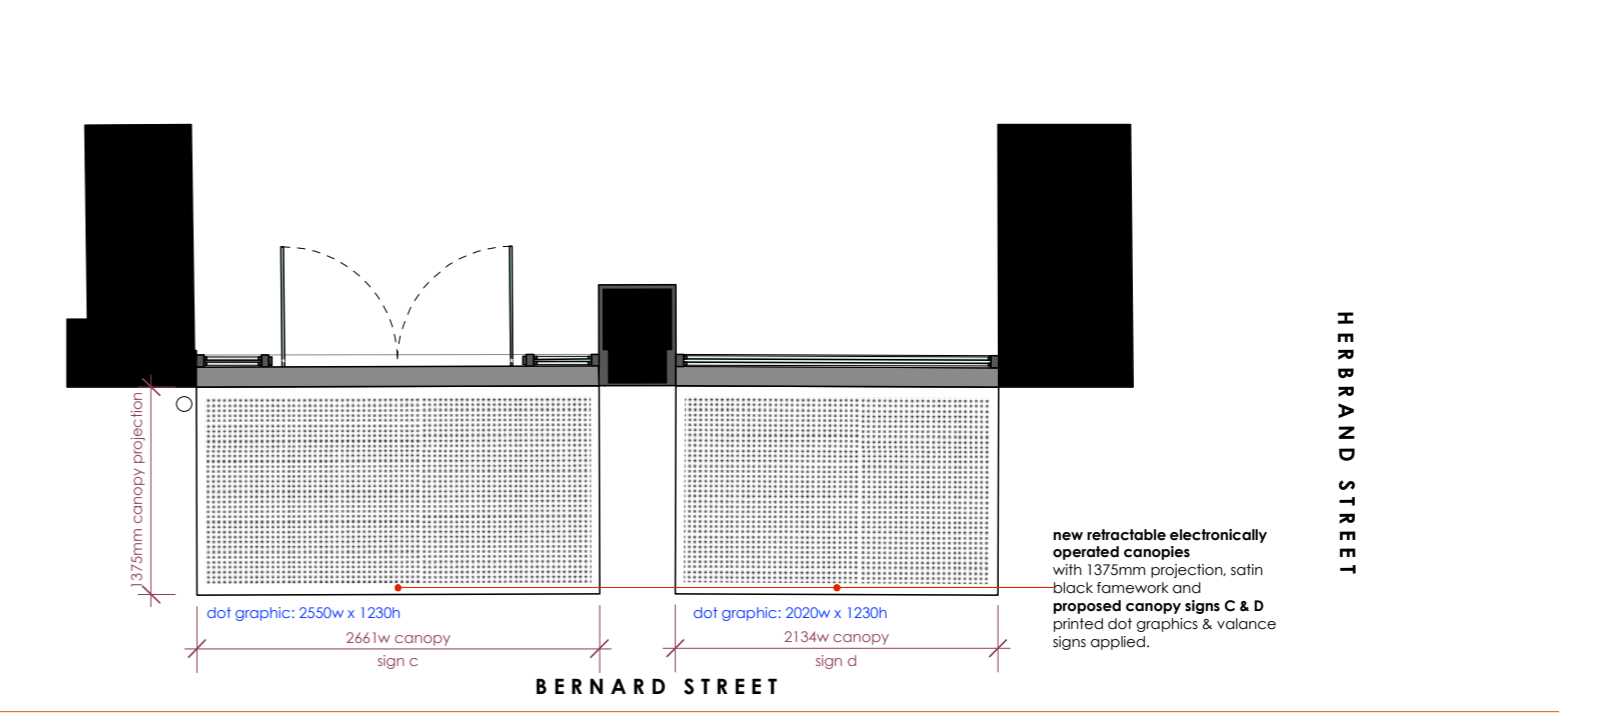

proposed SHOPFRONT PLAN WITH CANOPY OPEN