

REVISION HISTORY			
REV	DESCRIPTION	DATE	APPROVED



TFL +15.06m

TFL +10.57m


SFL +7.21m

FFL +3.70m

GFL +0.00m

① Existing Elevation 1 - Oriol Place  
1:100 @ A3


② Existing Elevation 2 - Heath Street  
1:100 @ A3

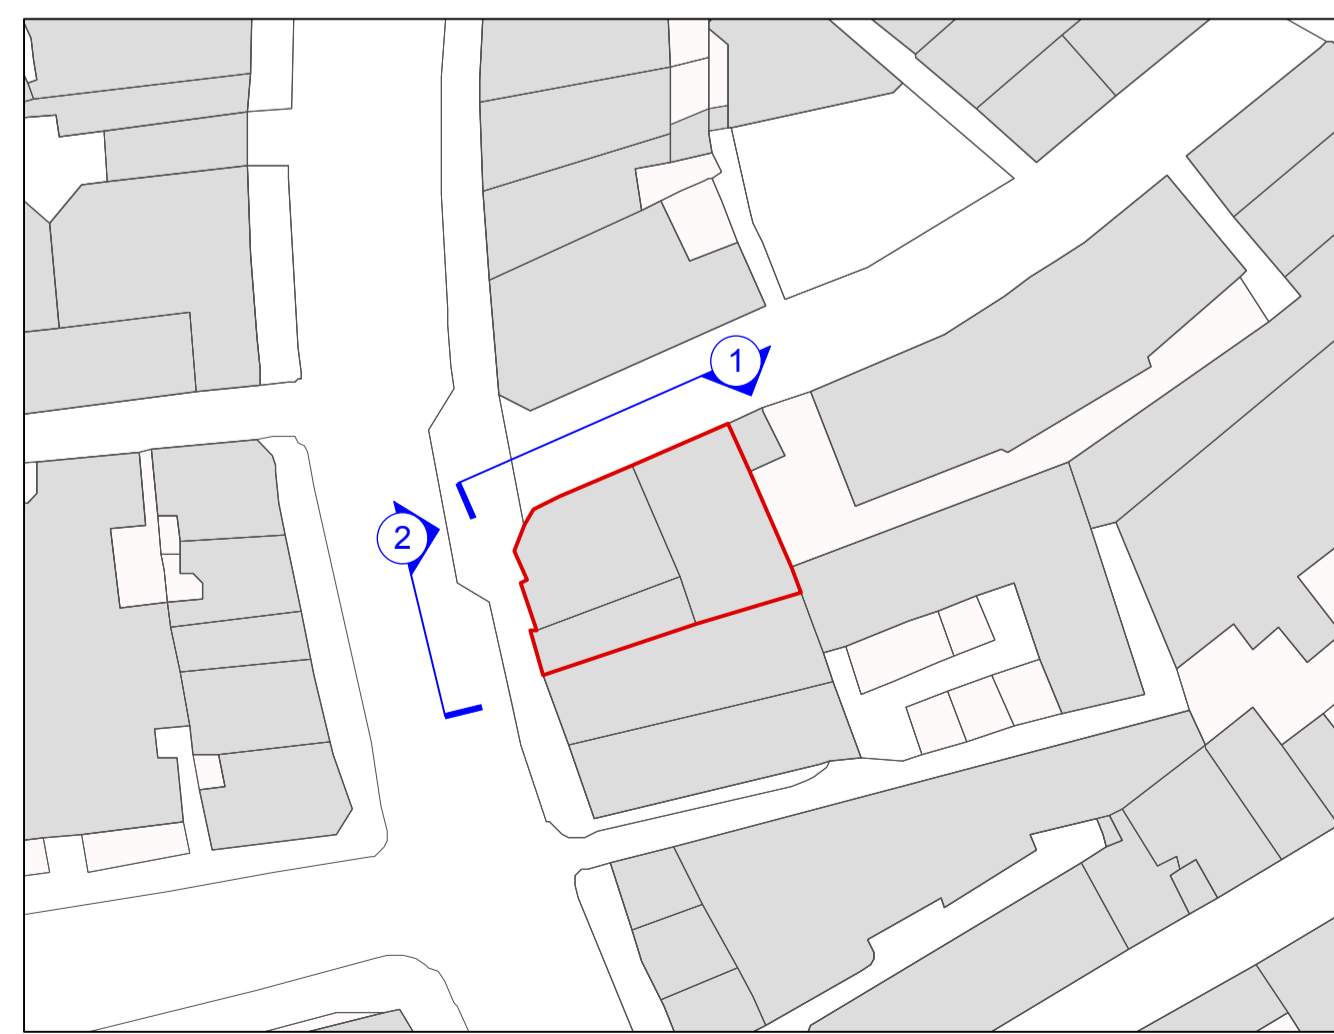

③ Key Plan  
1:1000 @ A3



④ Existing site photograph - Heath Street  
NTS

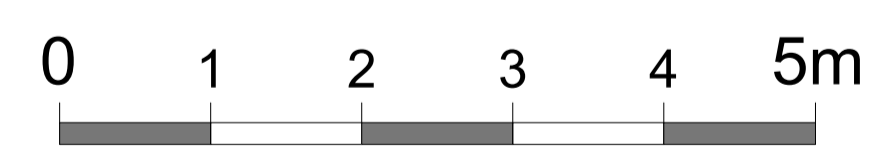

project title: Fred's Gym	
drawing title: PLANNING	
project no: 1340	
drawing name: Existing Elevations 1	
purpose of drawing: Planning	
dwg no: 1340_S5	revision: /
scale: 1:100 @ A3, 1:50 @ A1	date: 06/02/17
drawn by: NL	checked by: CN

FLUID  
148 curtain road london EC2A 3AR t: 020 7729 0770 / f: 020 7729 0778  
e: mail@fluidoffice.com  
This drawing and the details contained therein are copyright and are not to be reproduced without the permission of Fluid Design Ltd. All dimensions relating to actual site conditions are to be checked on site prior to any works being commissioned or executed. Contractors are not to scale from this drawing and should refer any query in respect of dimension to the Architects.