


REVISION HISTORY			
REV	DESCRIPTION	DATE	APPROVED



Key
 (A) (B) Painted onto brickwork or vinyl stuck onto the brick work and rolled into the grooves or tray sign, made from di-bond, with a self-adhesive print applied

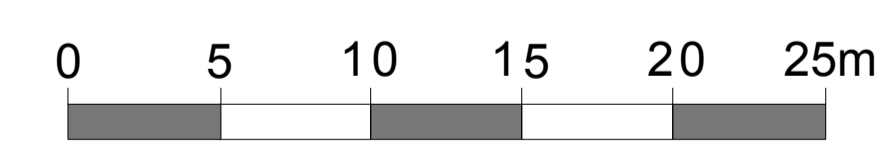

project title: Fred's Gym	
drawing title: PLANNING	
project no: 1340	
drawing name: Advertisement Location Plan	
purpose of drawing: Planning	
dwg no: 1340_S2	revision: /
scale: 1:200 @ A3	date: 06/02/17
drawn by: NL	checked by: CN

