


GENERAL NOTES

ALL EXISTING SUBSTRATES ARE SHOWN FOR INDICATIVE PURPOSES ONLY & TO BE CONFIRMED BY A SITE MEASURE.

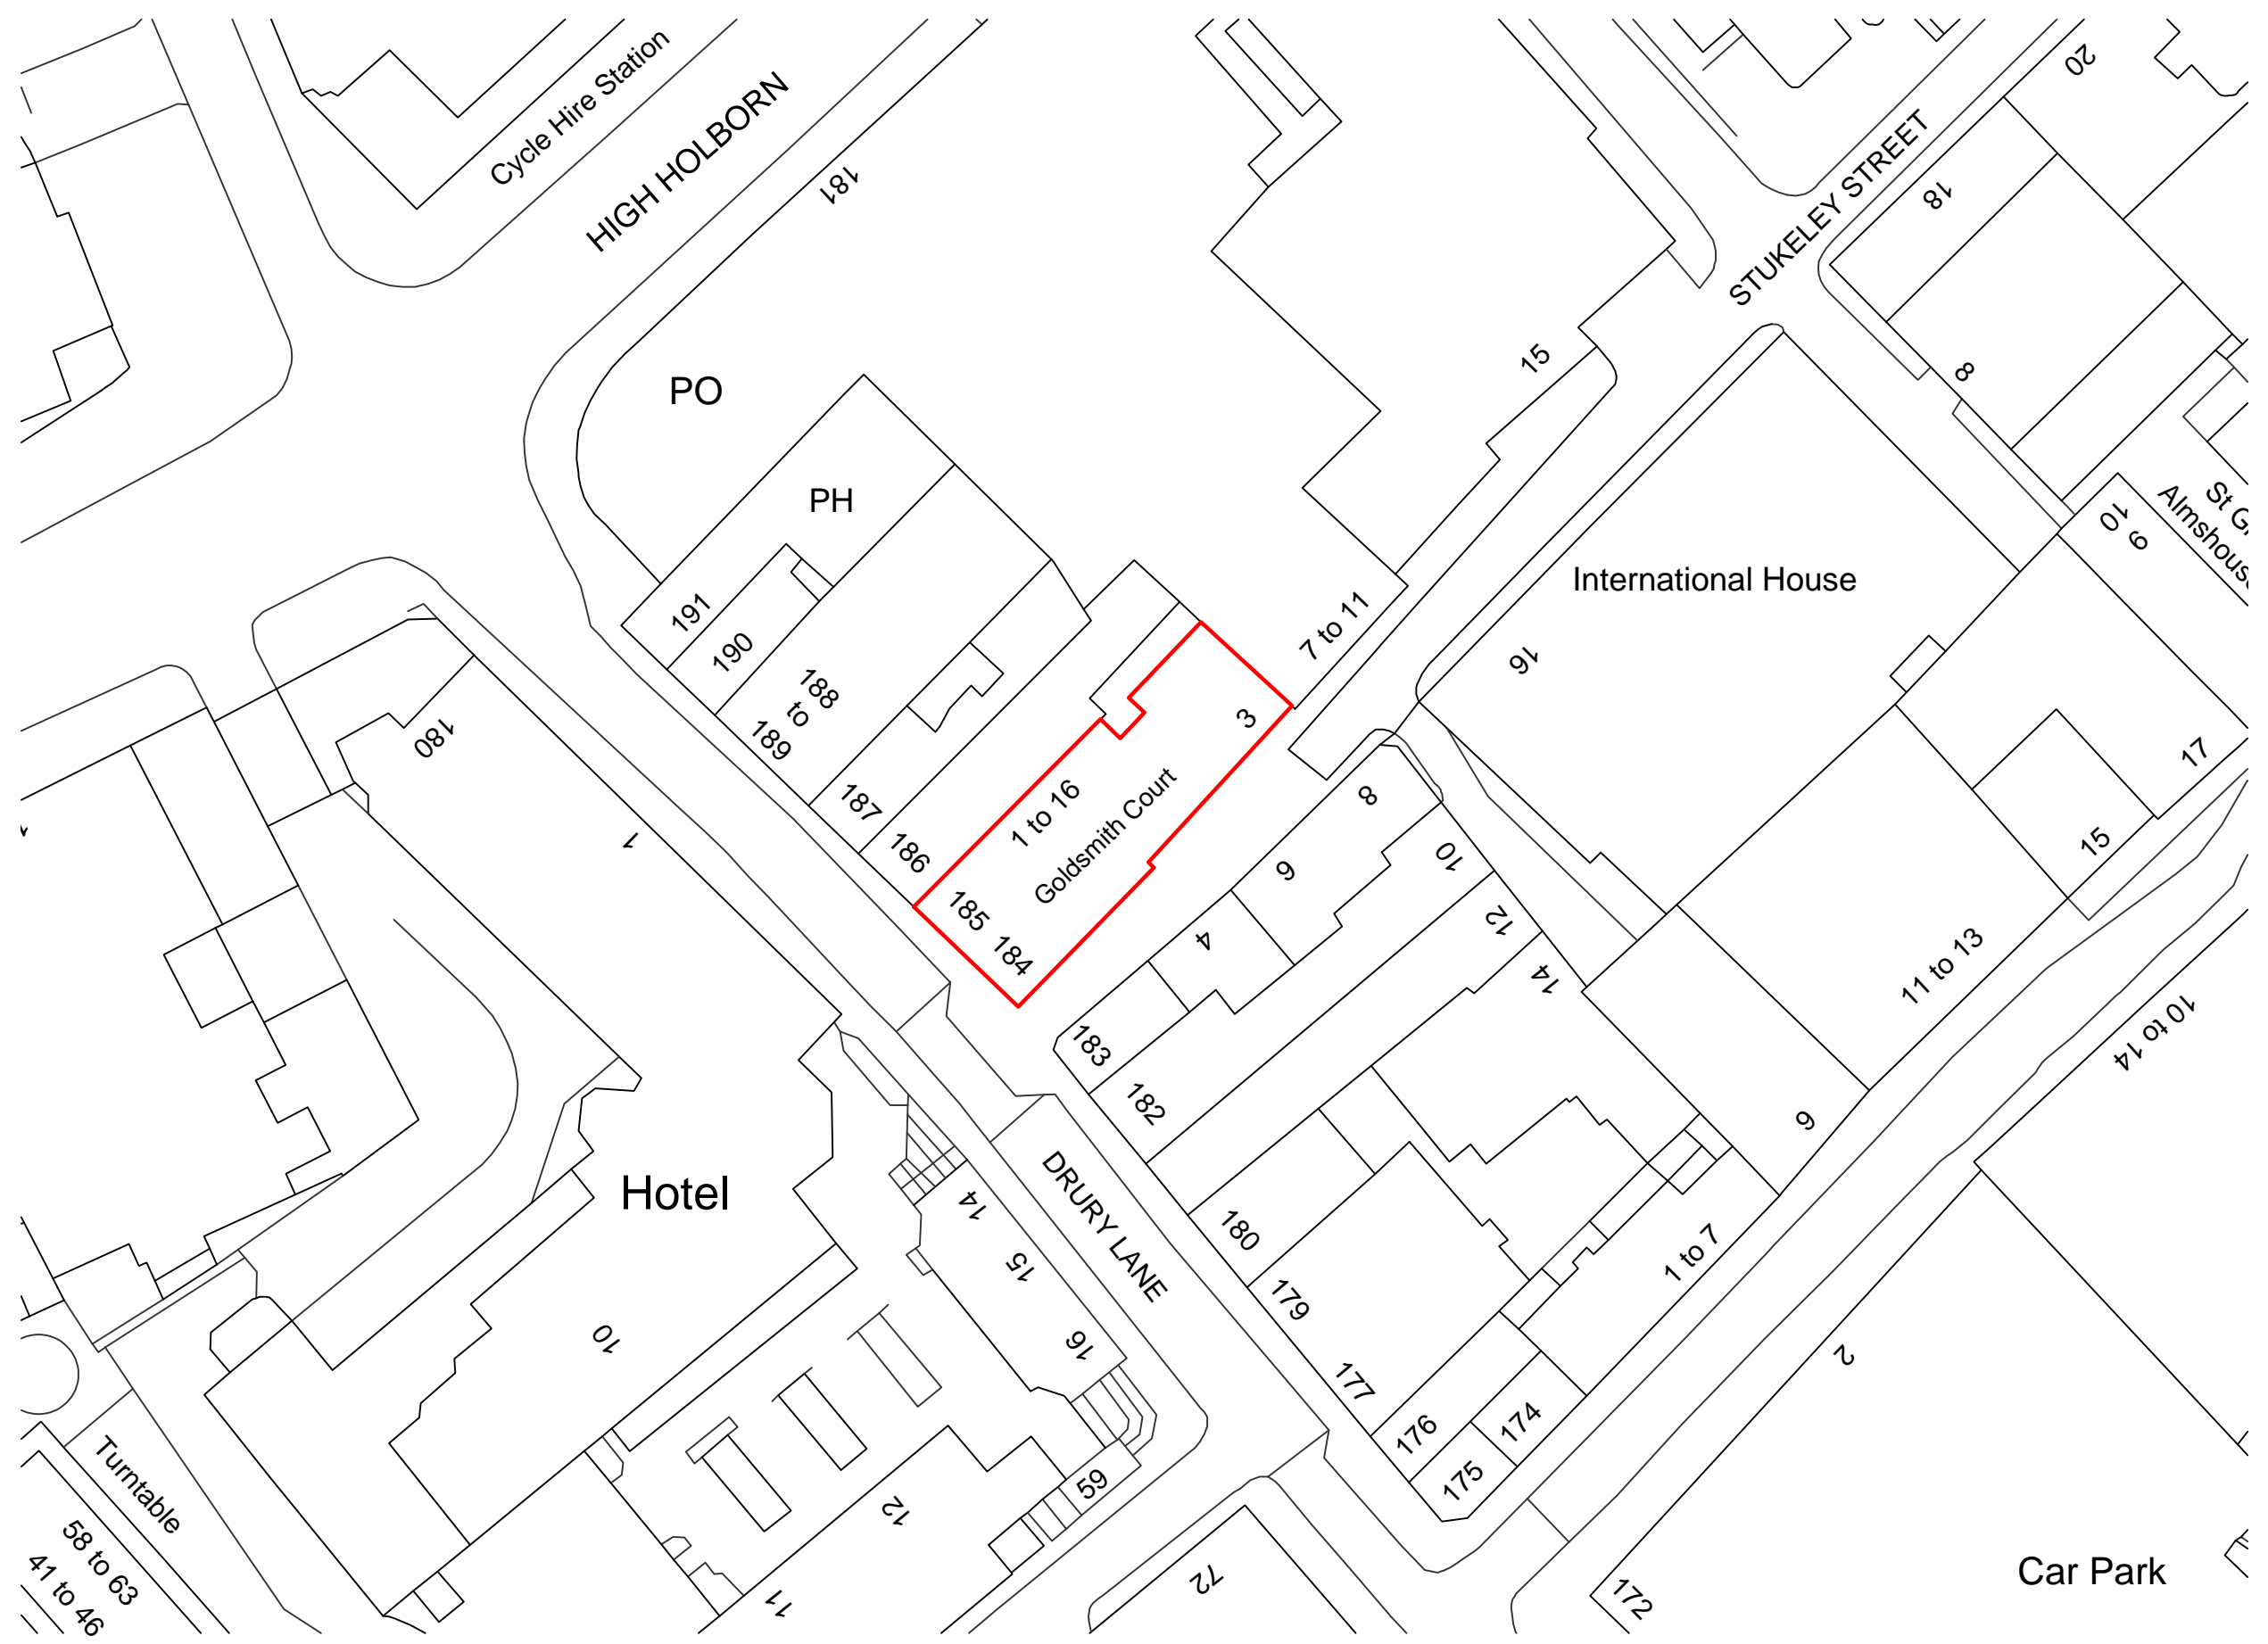

REV	DESCRIPTION	BY	DATE

PROJECT: GOLDSMITHS COURT

TITLE:
SITE LOCATION PLAN

DWG STATUS: PLANNING REV: -

DRAWING No.: LAW-GOL-PLN-001

DRAWN BY: HW APPROVED BY: JS

SCALE: 1:500 DATE: FEB '16



Unit 11 Lakeside Park | Neptune Close |
Medway City Estate | Rochester | Kent | ME2 4LT
Tel: 01634 290 500 | Fax: 01634 297 509
Web: www.lawtechltd.co.uk
E-mail: reception@lawtechltd.co.uk