


# SITE ADDRESS

185 Grays Inn Road, London, WC1X 8UL

Opposite Eastman Dental Hospital

Furniture Index: CAM0065AB

Easting/Northing: 530686/182449

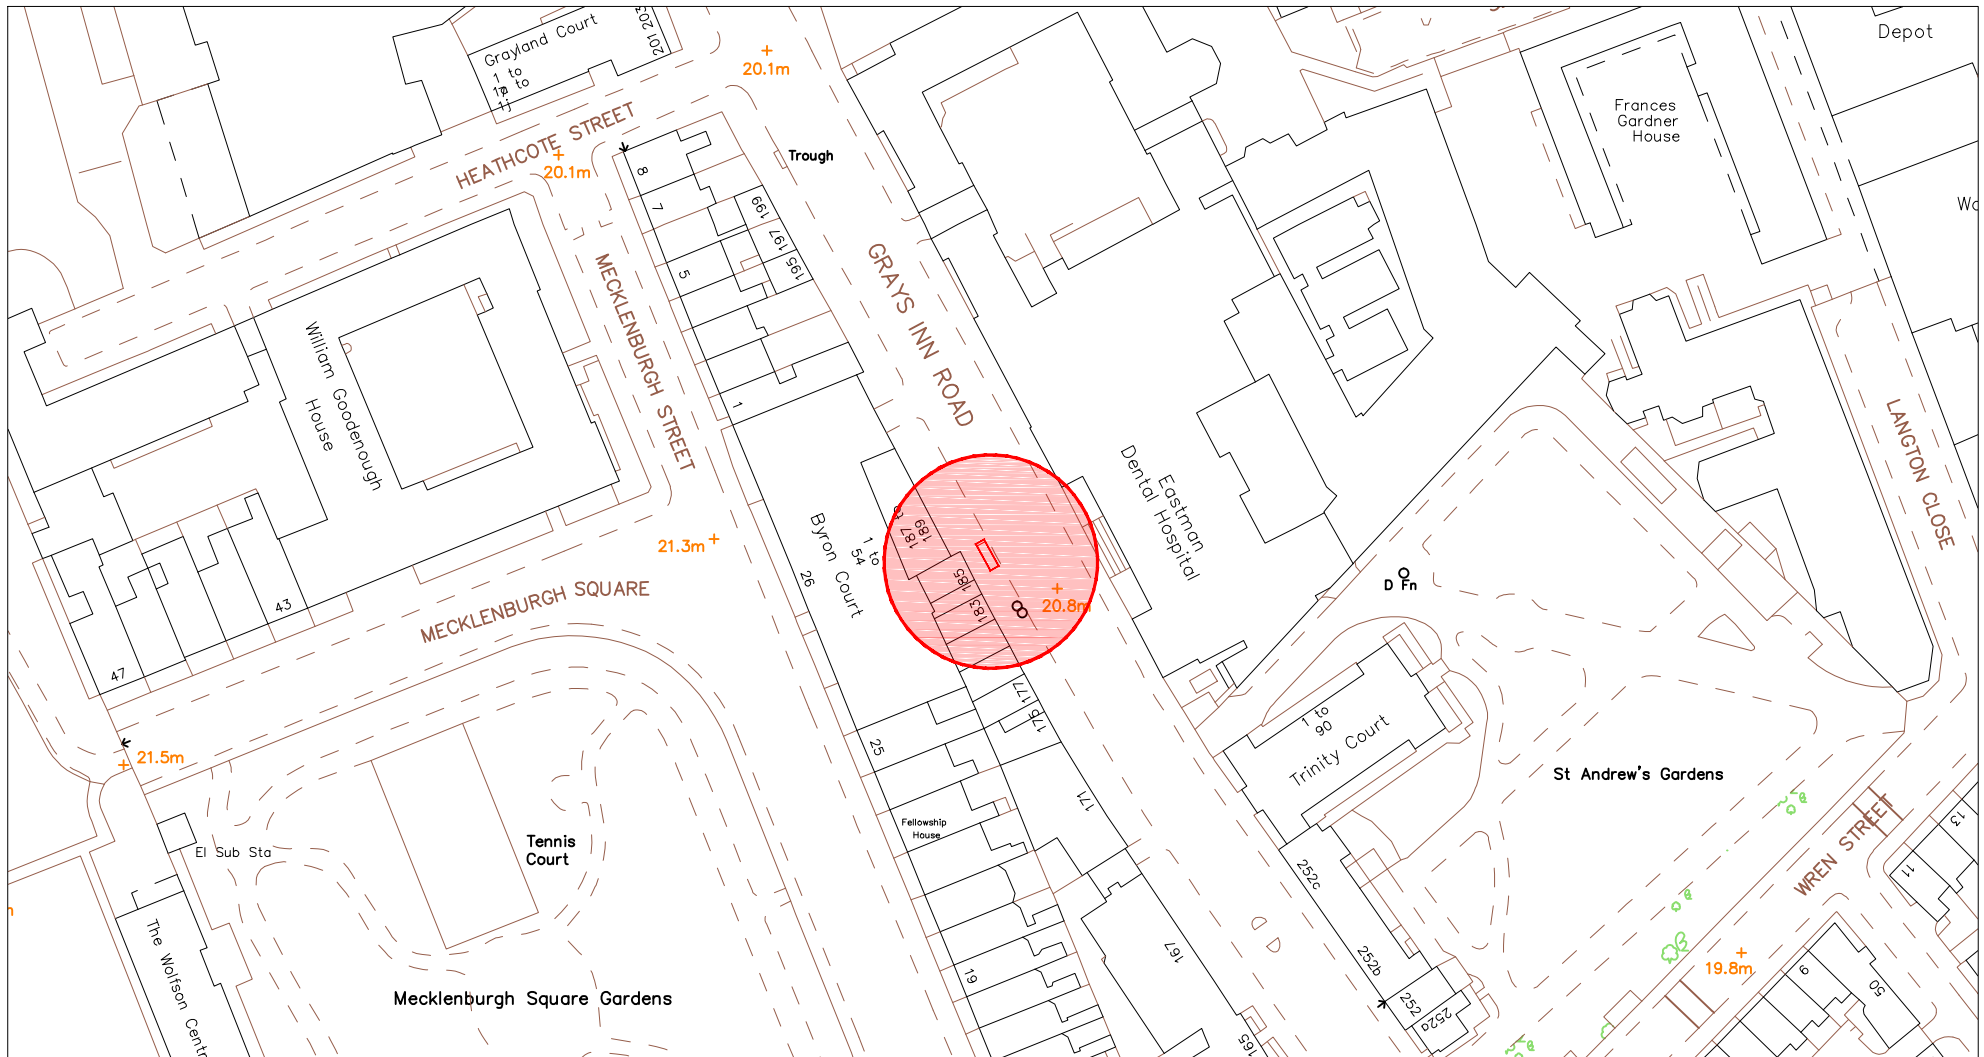



# SITE ADDRESS

185 Grays Inn Road, London, WC1X 8UL

Opposite Eastman Dental Hospital


Furniture Index: CAM0065AB

Easting/Northing: 530686/182449

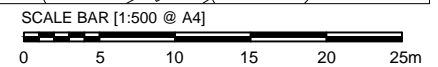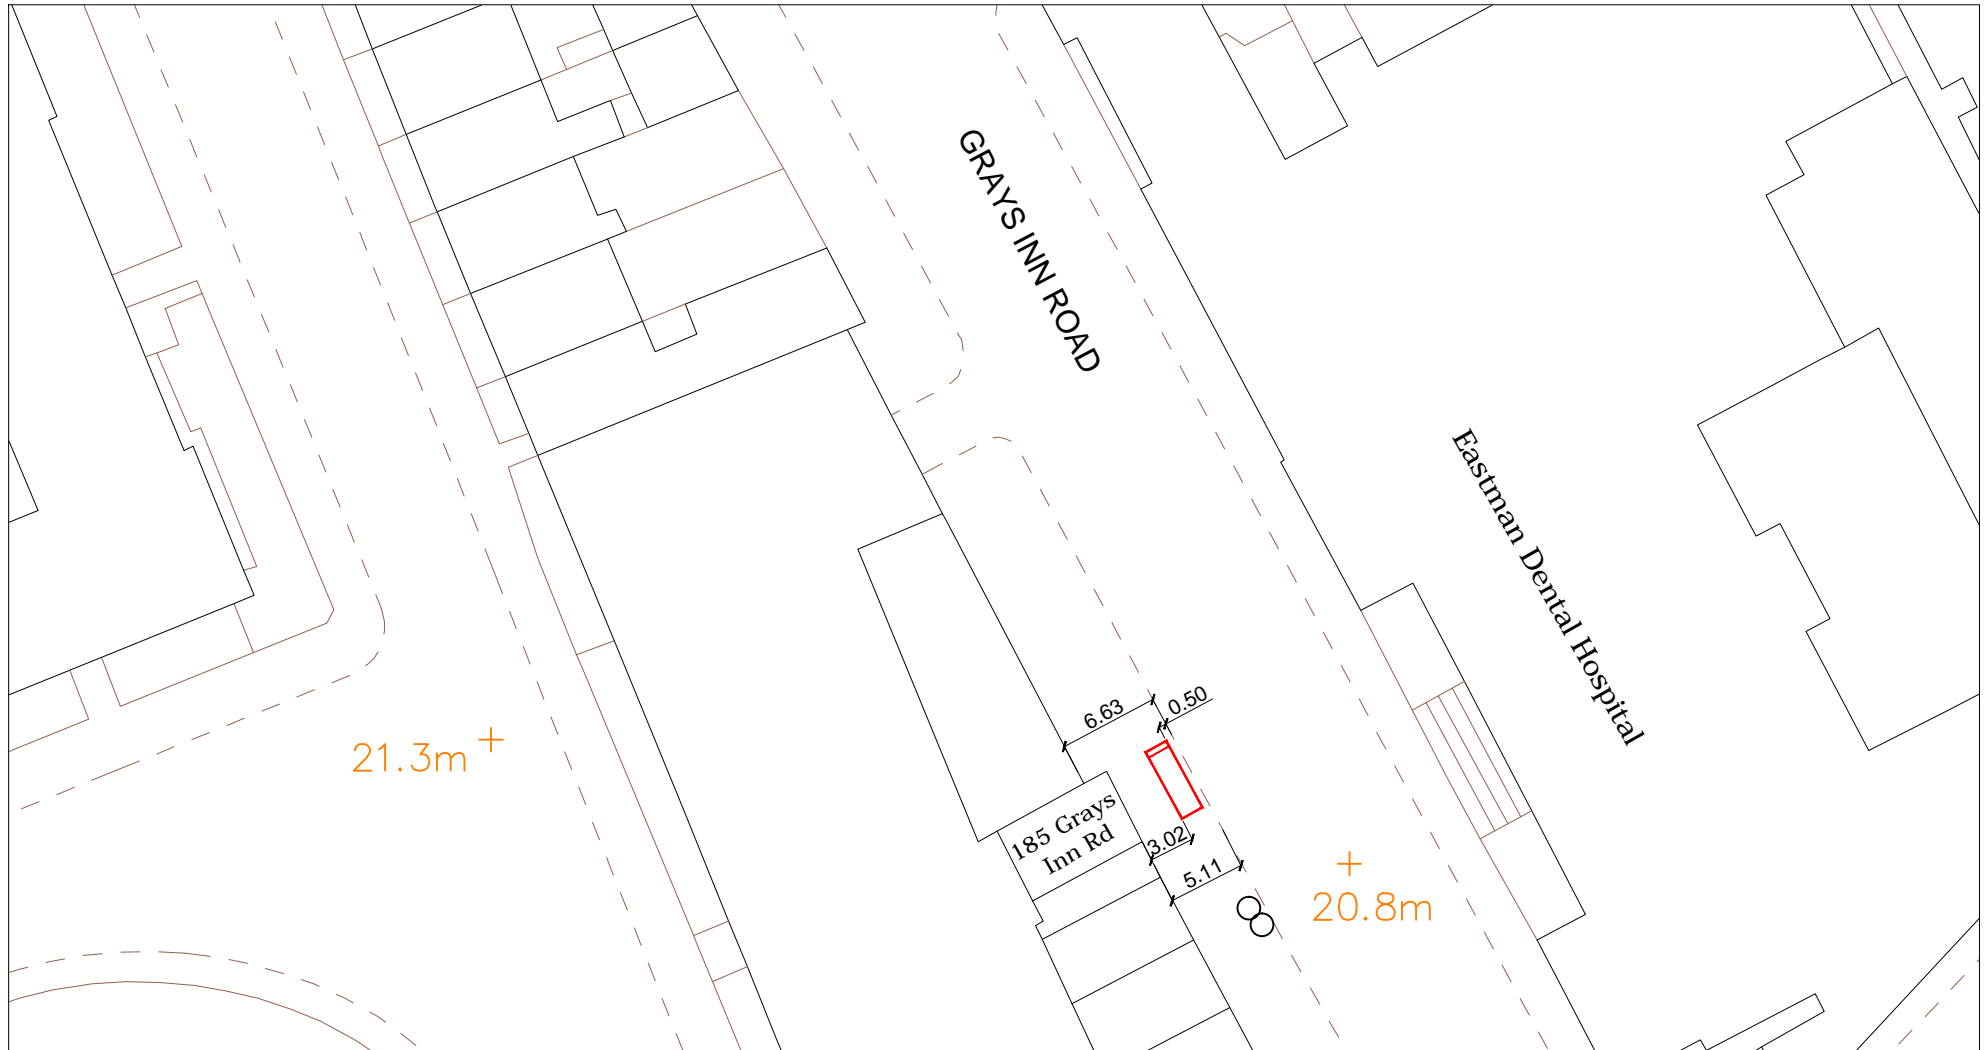

## SITE ADDRESS

185 Grays Inn Road, London, WC1X 8UL  
Opposite Eastman Dental Hospital  
Furniture Index: CAM0065AB  
Easting/Northing: 530686/182449

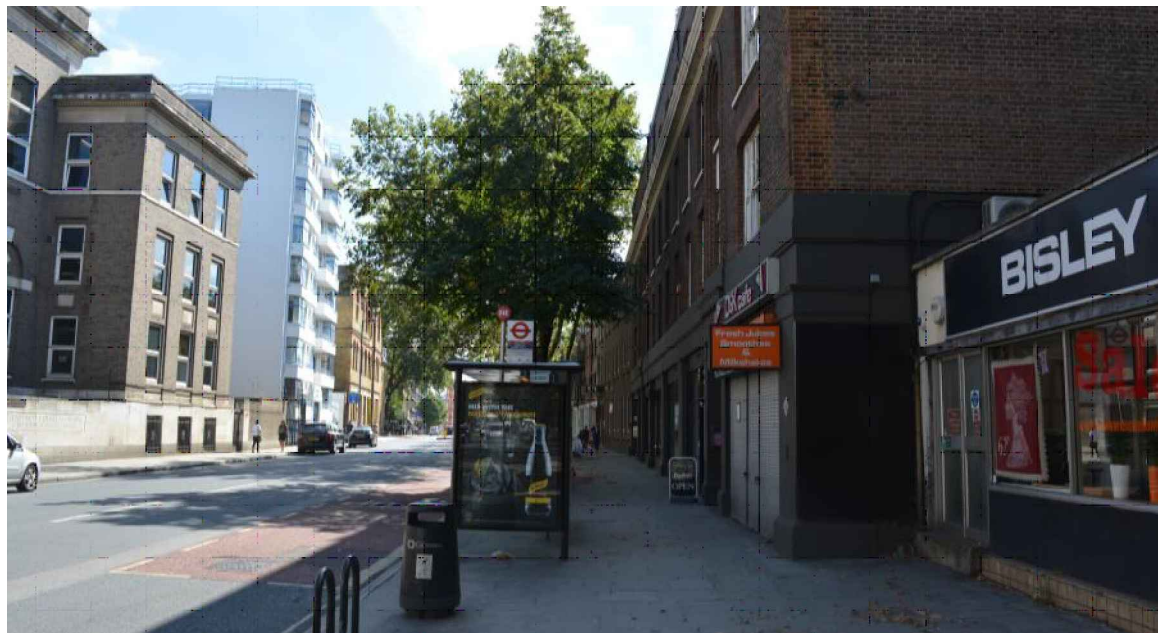

## PROPOSED ADVERTISING DISPLAY

The proposed advertising panel will comprise a double sided freestanding digital display unit at one end of the bus shelter. This will be viewed as an integral part of the existing shelter design.


# SITE ADDRESS

185 Grays Inn Road, London, WC1X 8UL

Opposite Eastman Dental Hospital

Furniture Index: CAM0065AB

Easting/Northing: 530686/182449

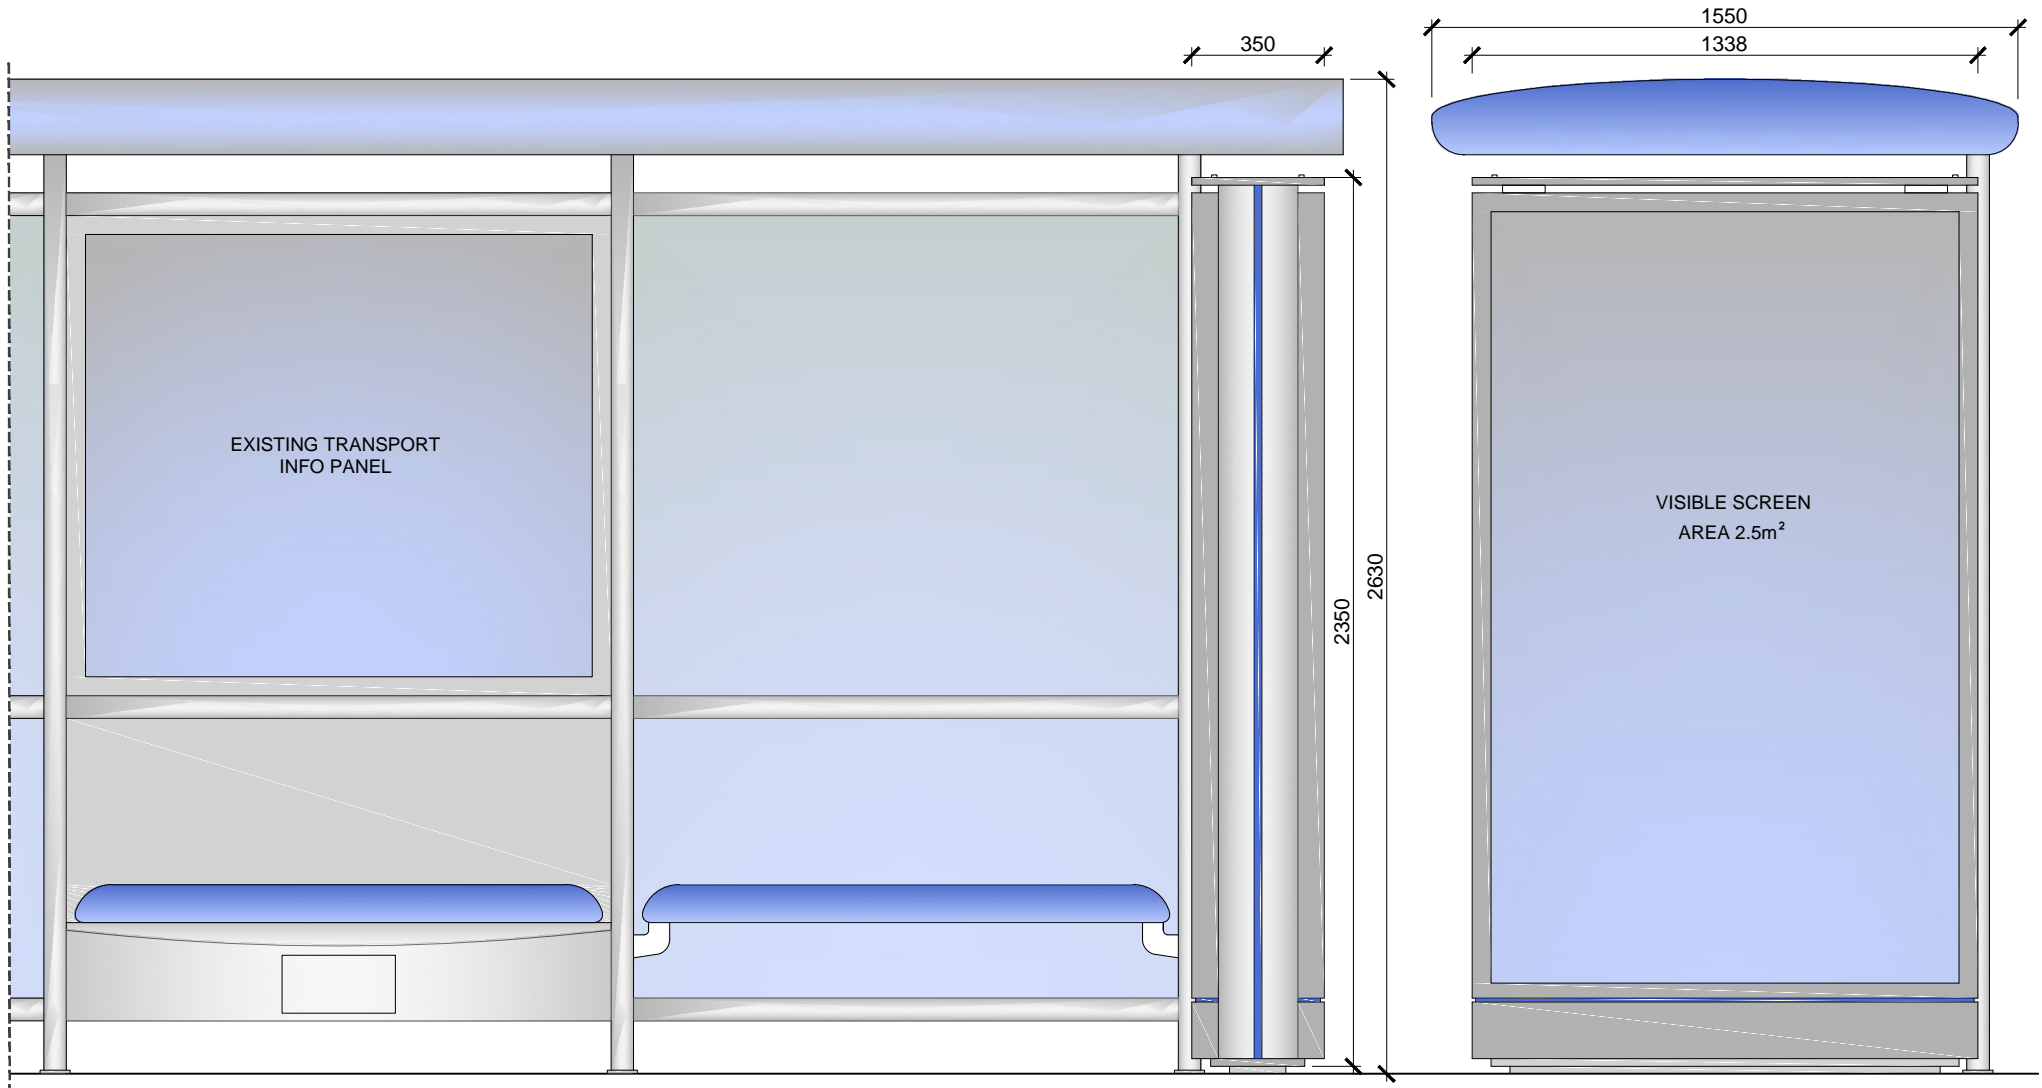

SCALE BAR [1:20 @ A4]

