


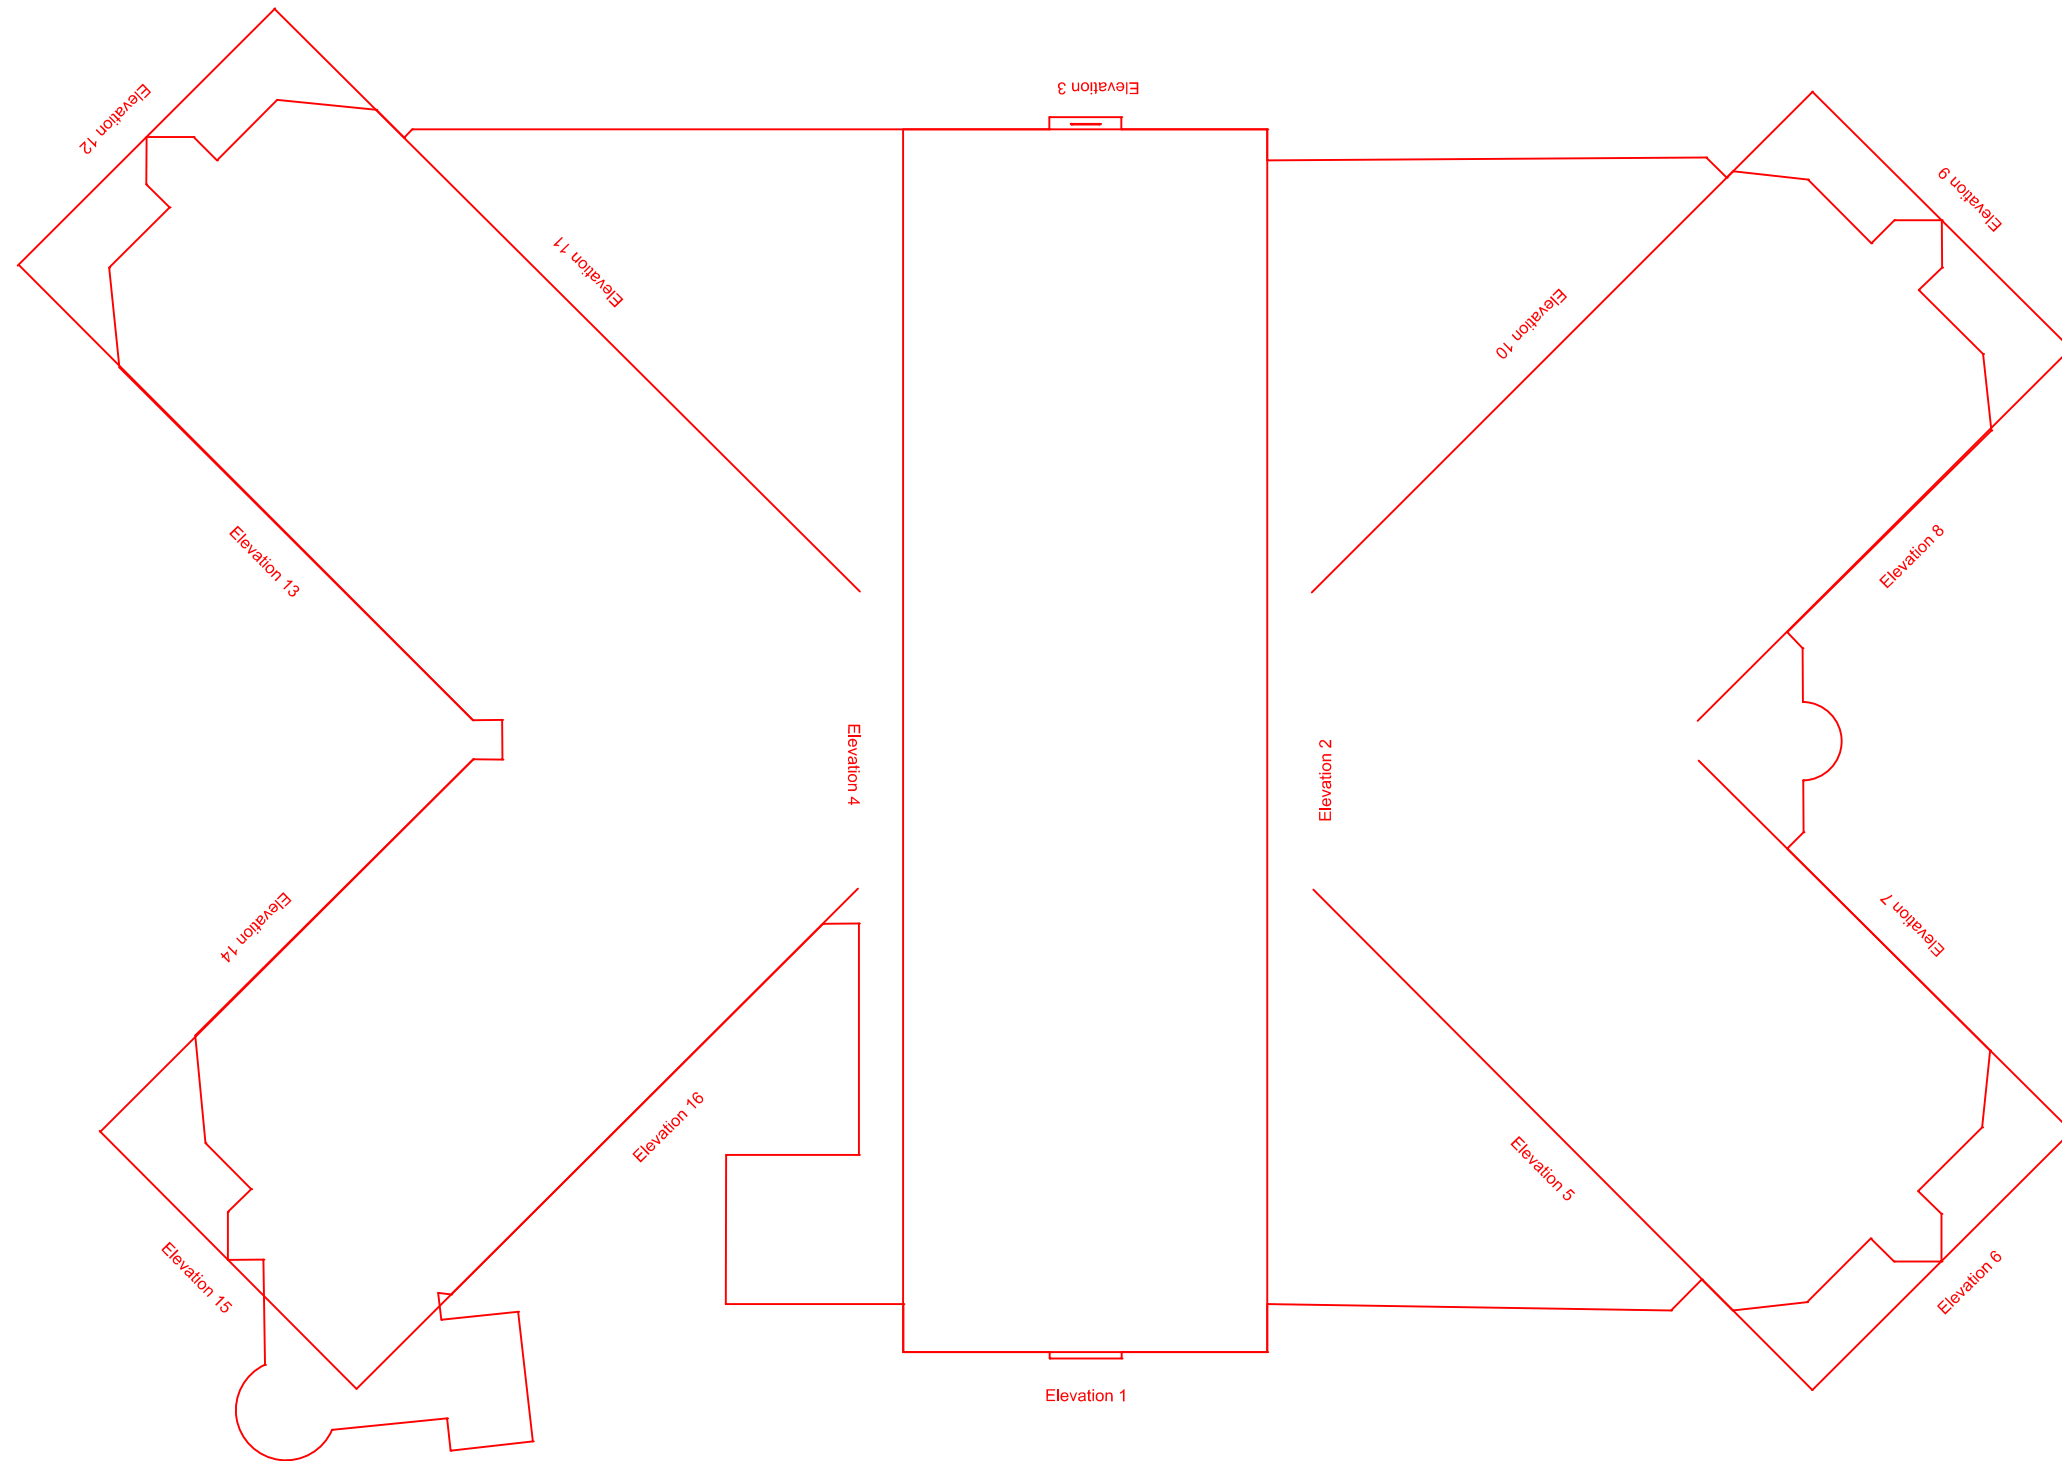

NOTES

Do not scale this drawing.

All dimensions and levels to be checked by contractor on site prior to commencement or manufacture.

[illegible]

rev	Date	By	Chk	Comment
-----	------	----	-----	---------

Lane & Frankham



Lane & Frankham Limited

Baird House,
15-17 Cross Street,
London, EC1N 8UW
T: 0203 714 7063 M: 07966 491688
E: info@janeandfrankham.com
www.janeandfrankham.com

Client Savills

Project Title

Melia White House Hotel
Albany Street, Regents Park
London
NW1 3

Drawing Title	Key

Drawn by: NJS	Scale: 1:100@A1	Date: 06/12/16
Designed by: -	Checked by: CT	Approved by: AL

Reference No. LF871 - Key

Drawing No. LF781 - All Elevations-A.dwg	Rev.
---	------



'Old Windows'



'New Windows'



Elevation 1

20.00m Above Ordnance Datum

NOTES

Do not scale this drawing.

All dimensions and levels to be checked by contractor on site prior to commencement or manufacture.

Rev	Date	By	Chk	Comment
B	30-01-17	NS	ET	Windows Layers added.
A	06-12-16	NS	ET	Windows added.

Lane & Frankham




Lane & Frankham Limited
Baird House,
15-17 Cross Street,
London, EC1N 8UW
T: 0203 714 7063 M: 07966 491688
E: info@laneandfrankham.com
www.laneandfrankham.com

Client			Savills		
Project Title					
Melia White House Hotel Albany Street, Regents Park London NW1 3					
Drawing Title					
Elevation 1					
Drawn by: NJS		Scale: 1:100@A1		Date: 30/01/17	
Designed by: -		Checked by: CT		Approved by: AL	
Reference No, LF871 - Elevation 1					
Drawing No. LF781 - All Elevations-B.dwg				Rev. B	



'New Windows'

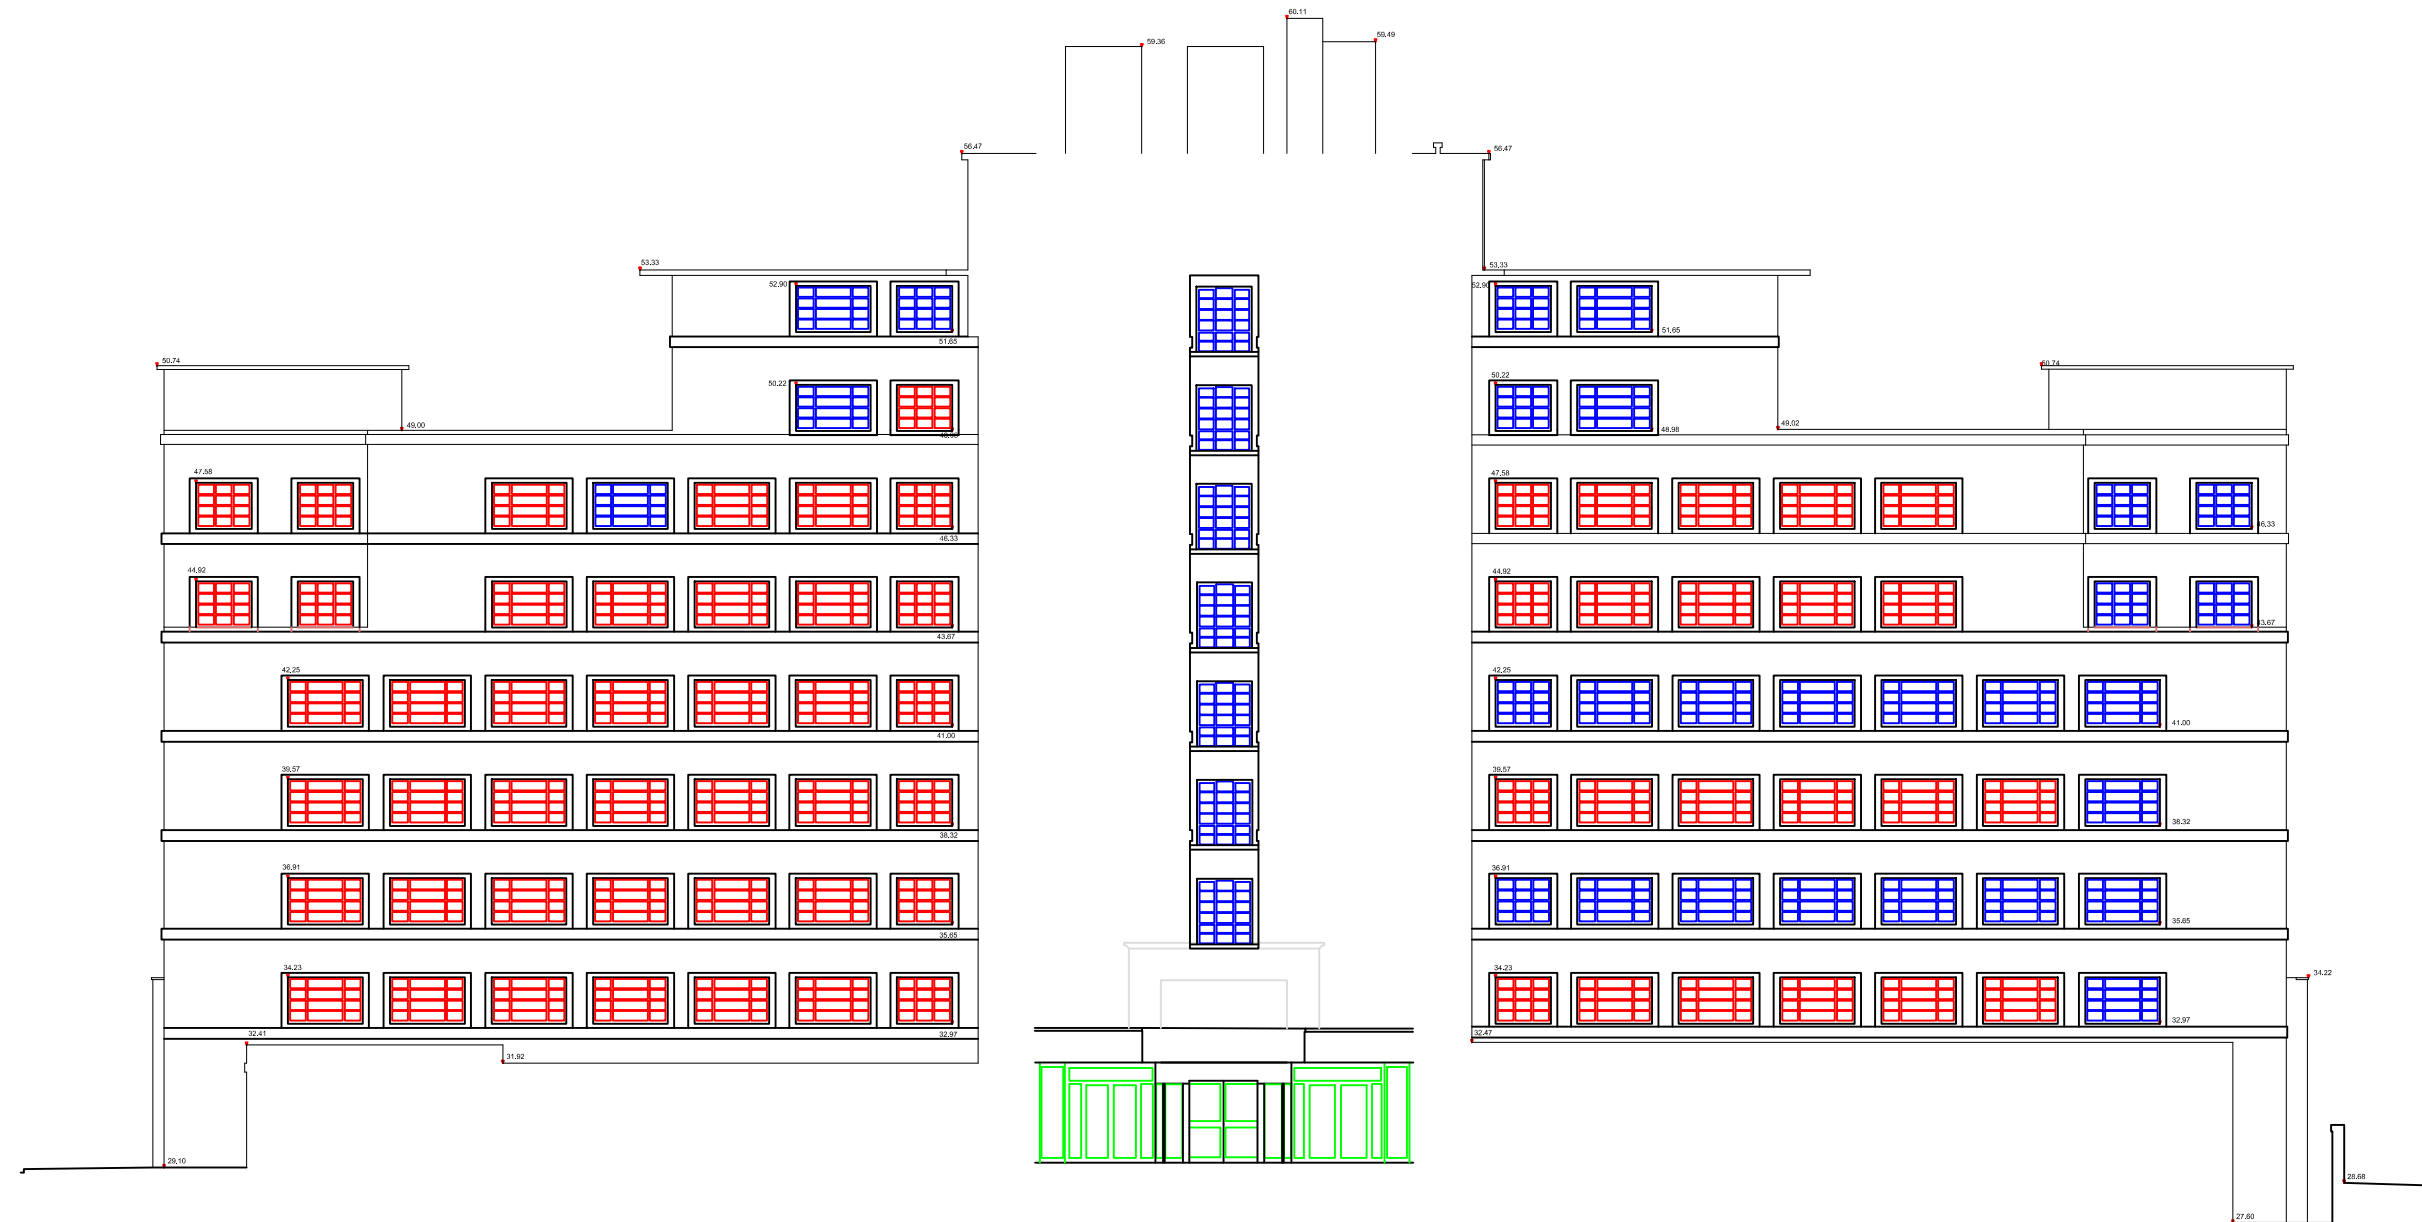

Elevation 2

20.00m Above Ordnance Datum

NOTES

Do not scale this drawing.

All dimensions and levels to be checked by contractor on site prior to commencement or manufacture.

B	30-01-17	NS	ET	Windows Layers added.
A	06-12-16	NS	ET	Windows added.
Rev	Date	By	Chk	Comment

Lane & Frankham



Lane & Frankham Limited
Baird House,
15-17 Cross Street,
London, EC1N 8UW
T: 0203 714 7063 M: 07966 491688
E: info@laneandfrankham.com
www.laneandfrankham.com

Client			
Savills			
Project Title			
Melia White House Hotel Albany Street, Regents Park London NW1 3			
Drawing Title			
Elevation 2			
Drawn by: NJS		Scale: 1:100@A1	
Designed by: .		Checked by: CT	
		Approved by: AL	
Date: 30/01/17			
Reference No. LF871 - Elevation 2			
Drawing No. LF871 - All Elevations-B.dwg			Rev. B



Elevation 3

20.00m Above Ordnance Datum

NOTES

Do not scale this drawing.

All dimensions and levels to be checked by contractor on site prior to commencement or manufacture.

B	30-01-17	NS	ET	Windows Layers added.
Rev	Date	By	Chk	Comment

Lane & Frankham




Lane & Frankham Limited
Baird House,
15-17 Cross Street,
London, EC1N 8UW
T: 0203 714 7063 M: 07966 491688
E: info@laneandfrankham.com
www.laneandfrankham.com

Client				Savills			
Project Title							
Melia White House Hotel Albany Street, Regents Park London NW1 3							
Drawing Title							
Elevation 3							
Drawn by: NJS		Scale: 1:100@A1		Date: 30/01/17			
Designed by: -		Checked by: CT		Approved by: AL			
Reference No. LF871 - Elevation 3							
Drawing No. LF871 - All Elevations-B.dwg						Rev. B	

 'Old Windows'

 'New Windows'

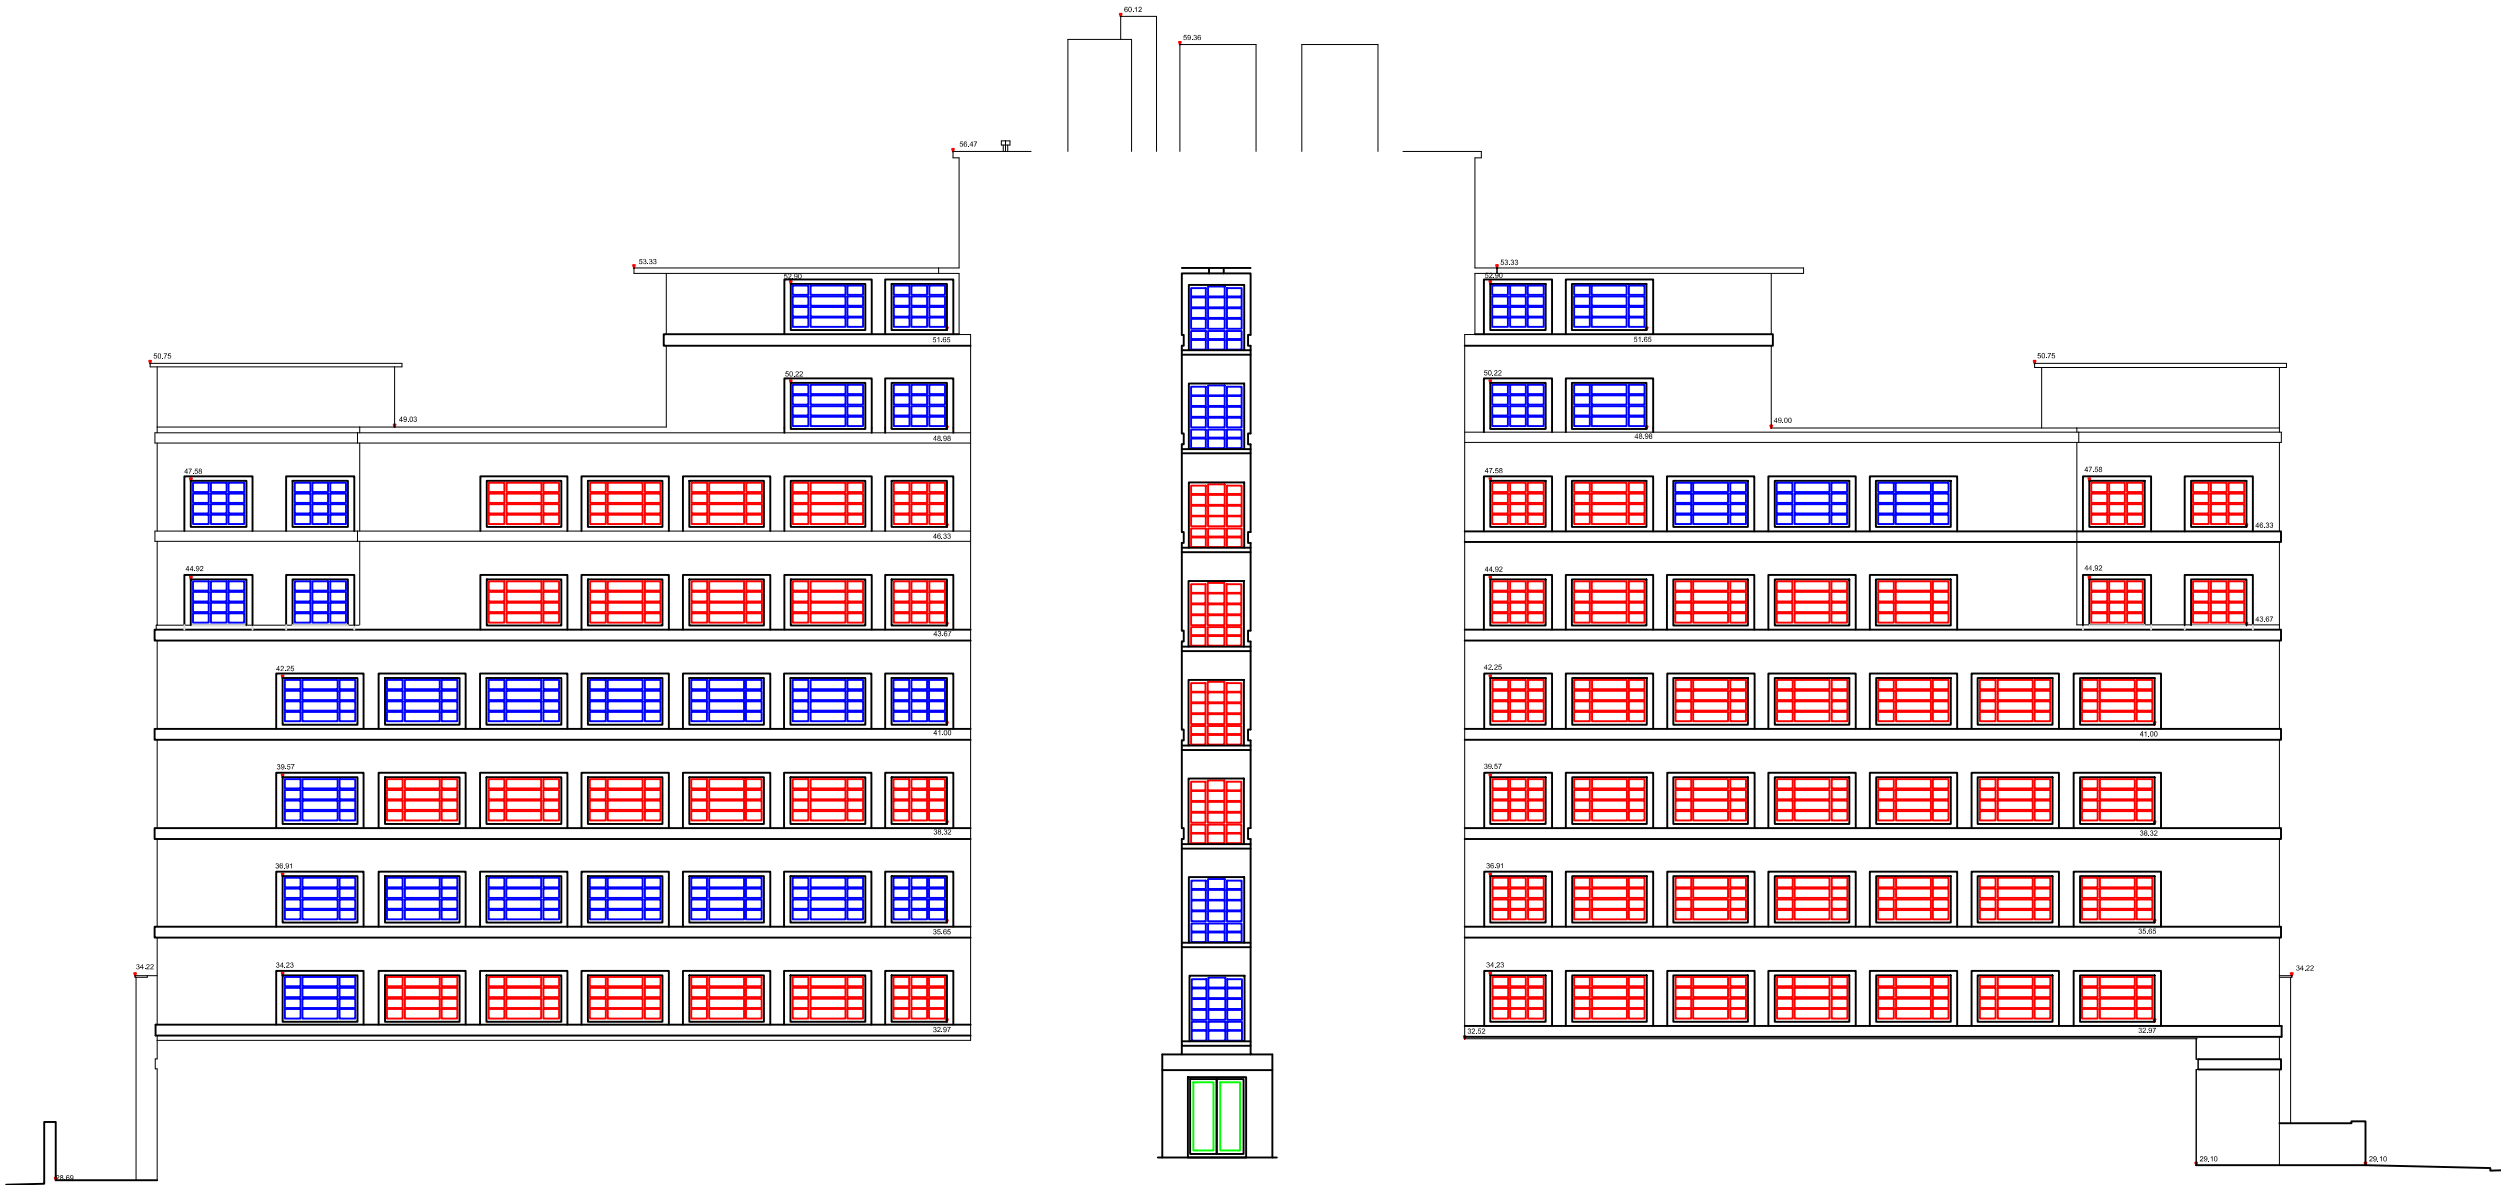

Elevation 4

NOTES

Do not scale this drawing.

All dimensions and levels to be checked by contractor on site prior to commencement or manufacture.

Rev	Date	By	Chk	Comment
B	30-01-17	NS	ET	Windows Layers added.
A	06-12-16	NS	ET	Windows added.

Lane & Frankham 

Lane & Frankham Limited
Baird House,
15-17 Cross Street,
London, EC1N 8UW
T: 0203 714 7063 M: 07966 491688
E: info@laneandfrankham.com
www.laneandfrankham.com

Client			Savills		
Project Title					
Melia White House Hotel Albany Street, Regents Park London NW1 3					
Drawing Title					
Elevation 4					
Drawn by: NJS		Scale: 1:100@A1		Date: 30/01/17	
Designed by: -		Checked by: CT		Approved by: AL	
Reference No, LF871 - Elevation 4					
Drawing No, LF781 - All Elevations-B.dwg				Rev. B	


 'Old Windows'

 'New Windows'



Elevation 5

20.00m Above Ordnance Datum

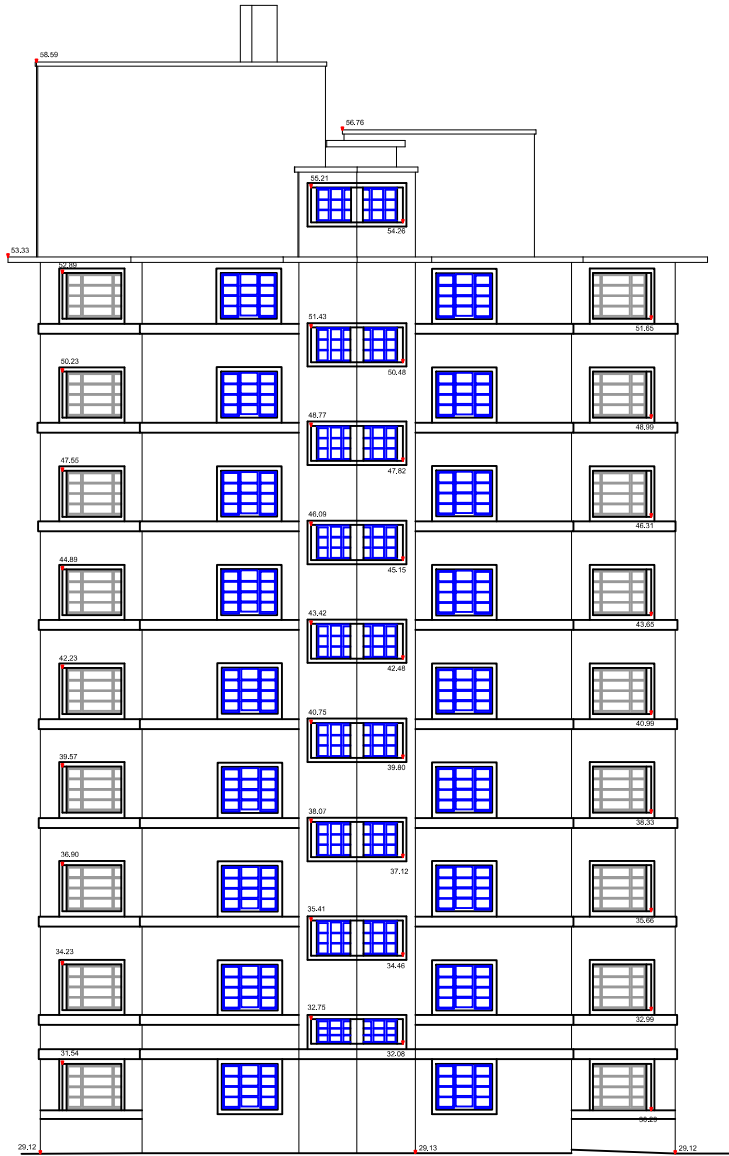

Elevation 6

20.00m Above Ordnance Datum

NOTES

Do not scale this drawing.

All dimensions and levels to be checked by contractor on site prior to commencement or manufacture.

Rev	Date	By	Chk	Comment
B	30-01-17	NS	ET	Windows Layers added.



Lane & Frankham Limited
Baird House,
15-17 Cross Street,
London, EC1N 8UW
T: 0203 714 7063 M: 07966 491688
E: info@laneandfrankham.com
www.laneandfrankham.com

Client			Savills		
Project Title					
Melia White House Hotel Albany Street, Regents Park London NW1 3					
Drawing Title					
Elevation 5-6					
Drawn by: NJS		Scale: 1:100@A1		Date: 30/01/17	
Designed by: -		Checked by: CT		Approved by: AL	
Reference No, LF871 - Elevation 5-6					
Drawing No. LF781 - All Elevations-B.dwg				Rev. B	



20.00m Above Ordnance Datum



20.00m Above Ordnance Datum

NOTES

Do not scale this drawing.

All dimensions and levels to be checked by contractor on site prior to commencement or manufacture.

B	30-01-17	NS	ET	Windows Layers added.	
Rev	Date	By	Chk	Comment	

Lane & Frankham




Lane & Frankham Limited
Baird House,
15-17 Cross Street,
London, EC1N 8UW
T: 0203 714 7063 M: 07966 491688
E: info@laneandfrankham.com
www.laneandfrankham.com

Client			
Savills			
Project Title			
Melia White House Hotel Albany Street, Regents Park London NW1 3			
Drawing Title			
Elevation 7-8			
Drawn by: NJS	Scale: 1:100@A1	Date: 30/01/17	
Designed by: -	Checked by: CT	Approved by: AL	
Reference No. LF871 - Elevation 7-8			
Drawing No. LF871 - All Elevations-B.dwg		Rev. B	

 'Old Windows'

 'New Windows'

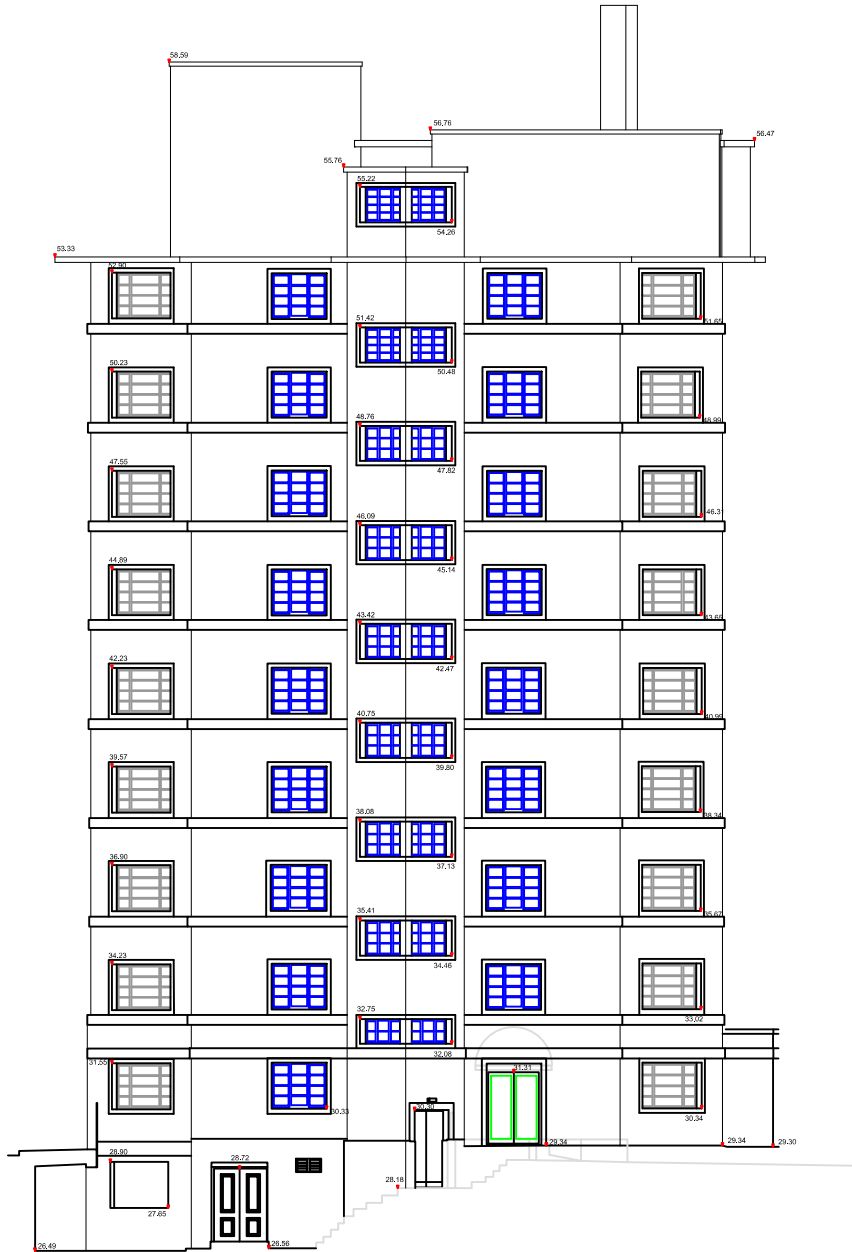



20.00m Above Ordnance Datum



20.00m Above Ordnance Datum

NOTES

Do not scale this drawing.

All dimensions and levels to be checked by contractor on site prior to commencement or manufacture.

3	30-01-17	NS	ET	Windows Layers added.
rev	Date	By	Chk	Comment

Lane & Frankham




Jane & Frankham Limited
Baird House,
15-17 Cross Street,
London, EC1N 8UW
0203 714 7063 M: 07966 491688
E: info@janeandfrankham.com
www.janeandfrankham.com

Client			Savills		
Project Title					
Melia White House Hotel Albany Street, Regents Park London NW1 3					
Drawing Title					
Elevation 11-12					
Drawn by: NJS		Scale: 1:100@A1		Date: 30/01/17	
Designed by: -		Checked by: CT		Approved by: AL	
Reference No. LF871 - Elevation 11-12					
Drawing No. LF781 - All Elevations-B.dwg				Rev. B	

 'Old Windows'

 'New Windows'

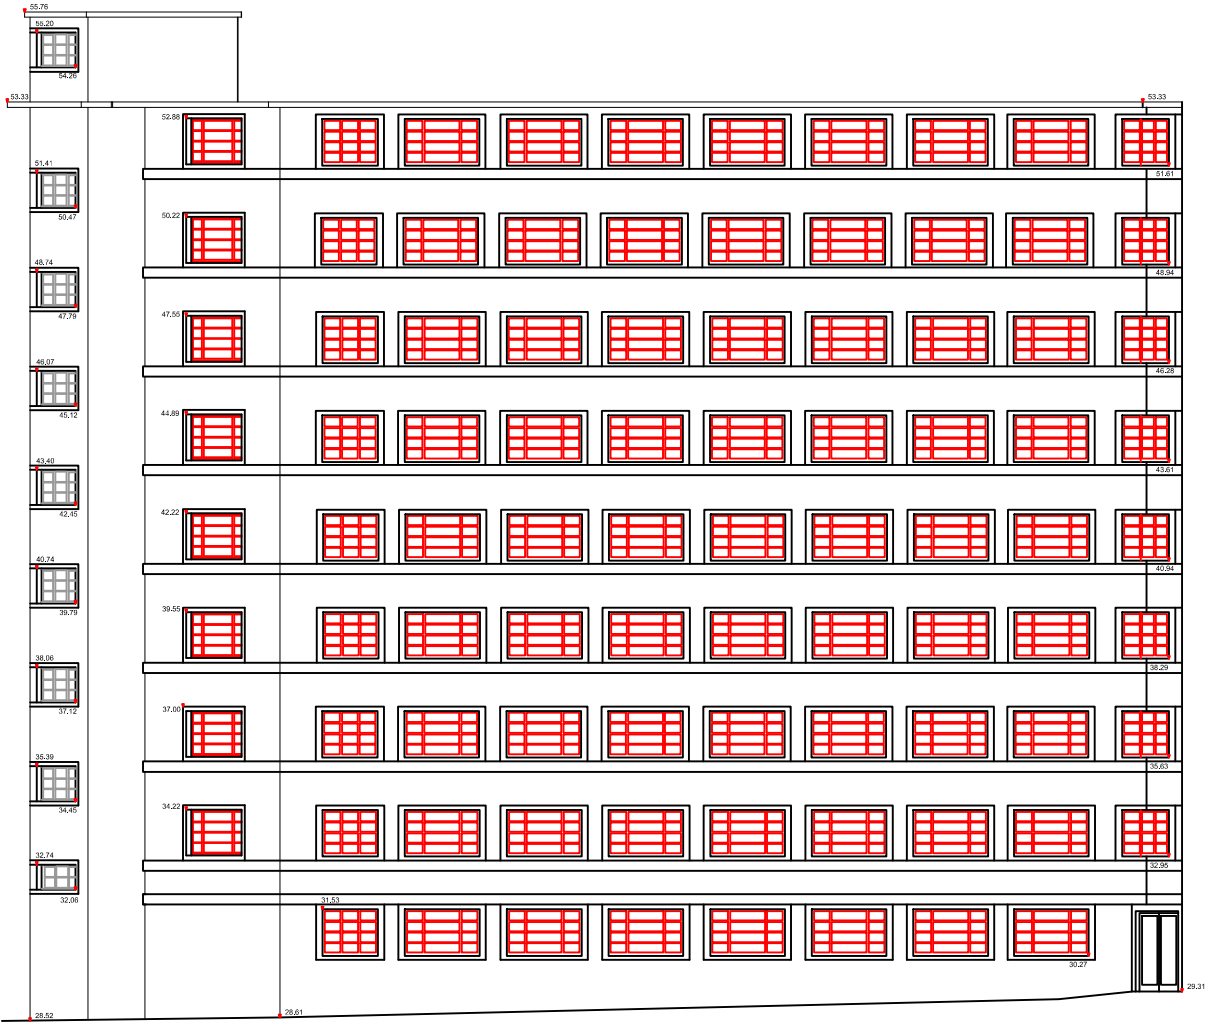

Elevation 13

20.00m Above Ordnance Datum



Elevation 14

20.00m Above Ordnance Datum

NOTES

Do not scale this drawing.

All dimensions and levels to be checked by contractor on site prior to commencement or manufacture.

Rev	Date	By	Chk	Comment
B	30-01-17	INS	ET	Windows Layers added.

Lane & Frankham

Lane & Frankham Limited
Baird House,
15-17 Cross Street,
London, EC1N 8UW
T: 0203 714 7063 M: 07966 491688
E: info@laneandfrankham.com
www.laneandfrankham.com

Client	Savills		
Project Title	Melia White House Hotel Albany Street, Regents Park London NW1 3		
Drawing Title	Elevation 13-14		
Drawn by: NJS	Scale: 1:100@A1	Date: 30/01/17	
Designed by: -	Checked by: CT	Approved by: AL	
Reference No. LF871 - Elevation 13-14			
Drawing No, LF781 - All Elevations-B.dwg			Rev. B


 'Old Windows'

 'New Windows'



Elevation 15

20.00m Above Ordnance Datum

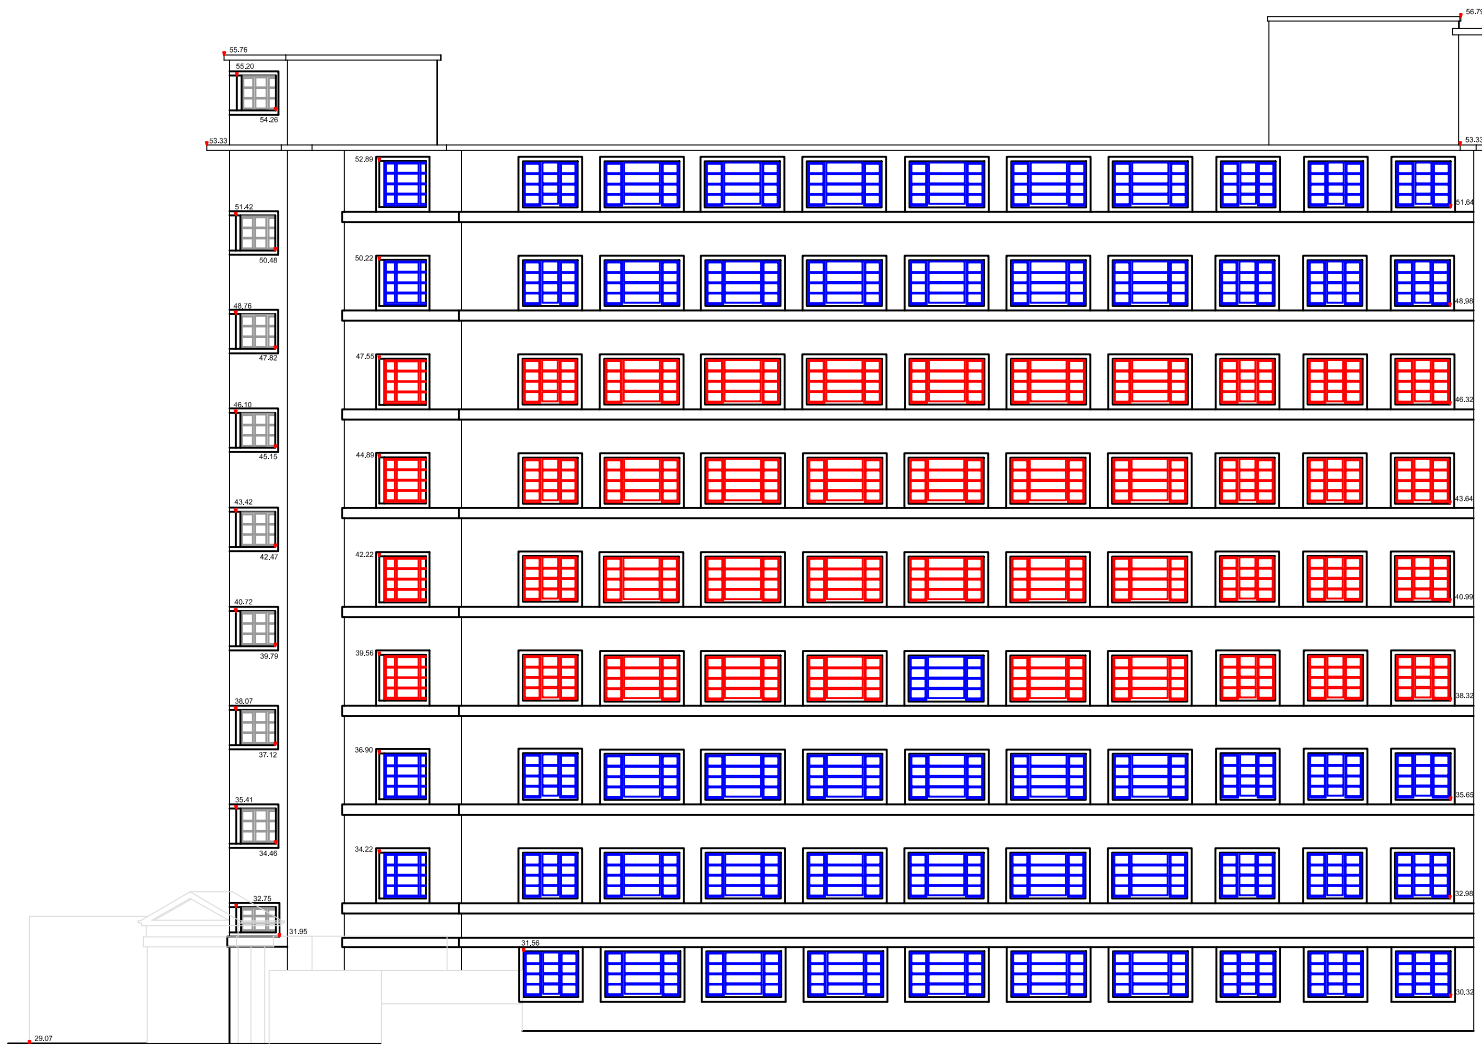

Elevation 16

20.00m Above Ordnance Datum

NOTES

Do not scale this drawing.

All dimensions and levels to be checked by contractor on site prior to commencement or manufacture.

Rev	Date	By	Chk	Comment
B	30-01-17	INS	ET	Windows Layers added.



Lane & Frankham Limited
Baird House,
15-17 Cross Street,
London, EC1N 8UW
T: 0203 714 7063 M: 07966 491688
E: info@laneandfrankham.com
www.laneandfrankham.com

Client	Savills		
Project Title			
Melia White House Hotel Albany Street, Regents Park London NW1 3			
Drawing Title			
Elevation 15-16			
Drawn by: NJS	Scale: 1:100@A1	Date: 30/01/17	
Designed by: -	Checked by: CT	Approved by: AL	
Reference No. LF871 - Elevation 15-16			
Drawing No. LF781 - All Elevations-B.dwg			Rev. B