

THIS DRAWING IS COPYRIGHT PROTECTED AND REMAINS THE PROPERTY OF SAVILLS UK LIMITED.


ALL WORK MUST COMPLY WITH THE RELEVANT AUTHORITIES REQUIREMENTS.

DIMENSIONS MUST NOT BE SCALED FROM THIS PRINT.

THIS DRAWING IS FOR PLANNING PURPOSES ONLY.

BLOCK PLAN  
SCALE 1:500@A3

SCALE BAR 1:500@A3

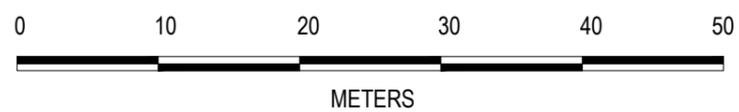

PLANNING

Savills  
33 Margaret Street  
London  
W1G0JD  
Tel: 020 7409 8644  
www.savills.com

CLIENT NAME		
Lomondo Ltd		
PROJECT NAME		
Melia White House		
ADDRESS		SCHEME NUMBER
Melia White House Hotel		CTBC366827
Albany Street		DRAWING NUMBER
London		SAV-02
NW13		DATE
		02-17
		REVISION
		-
DRAWING TITLE		
Site Block Plan		
CAD REFERENCE		
CTBC366827-SAV-02		
SCALE	DRAWN BY	CHECKED BY
1:500@A3	RM	-