





1 GA_Proposed Side Elevation
Scale: 1:100



2 GA_Proposed Section AA
Scale: 1:100

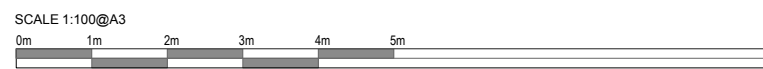

Notes

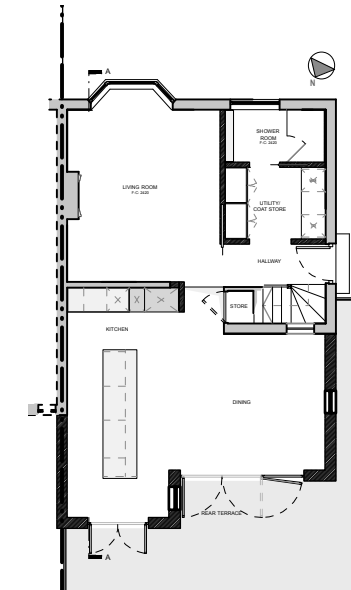

REFERENCE PLAN
PROPOSED GROUND
SCALE 1:200

PLANNING

Project
062_42 St. Albans
Client
Nicky Mayhew & John Fassnidge

Drawing Title
Proposed Side Elevation &
Section AA

Scale
1:100@A3
Date Created
01.01.2017

Drawing Number
TRS062_P1_103

T R STUDIO
ARCHITECTURE + INTERIORS

T R Studio
2Northdown Street
Kings Cross
London
N1 9BG

+44 2037 718 454
office@trstudio.co.uk
www.trstudio.co.uk