
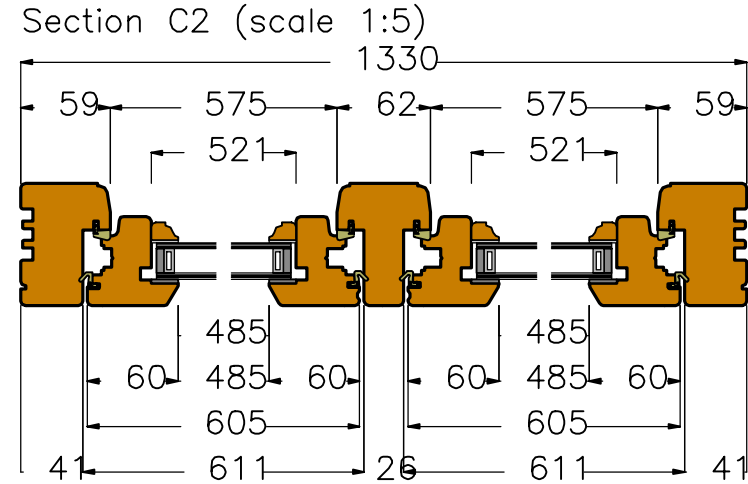
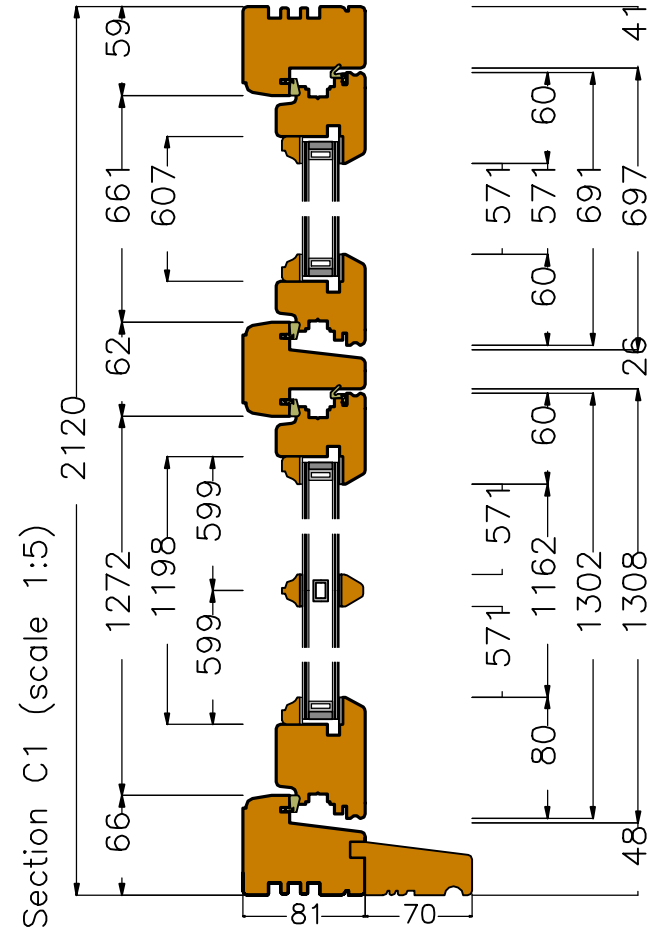


View from outside (scale 1:15)

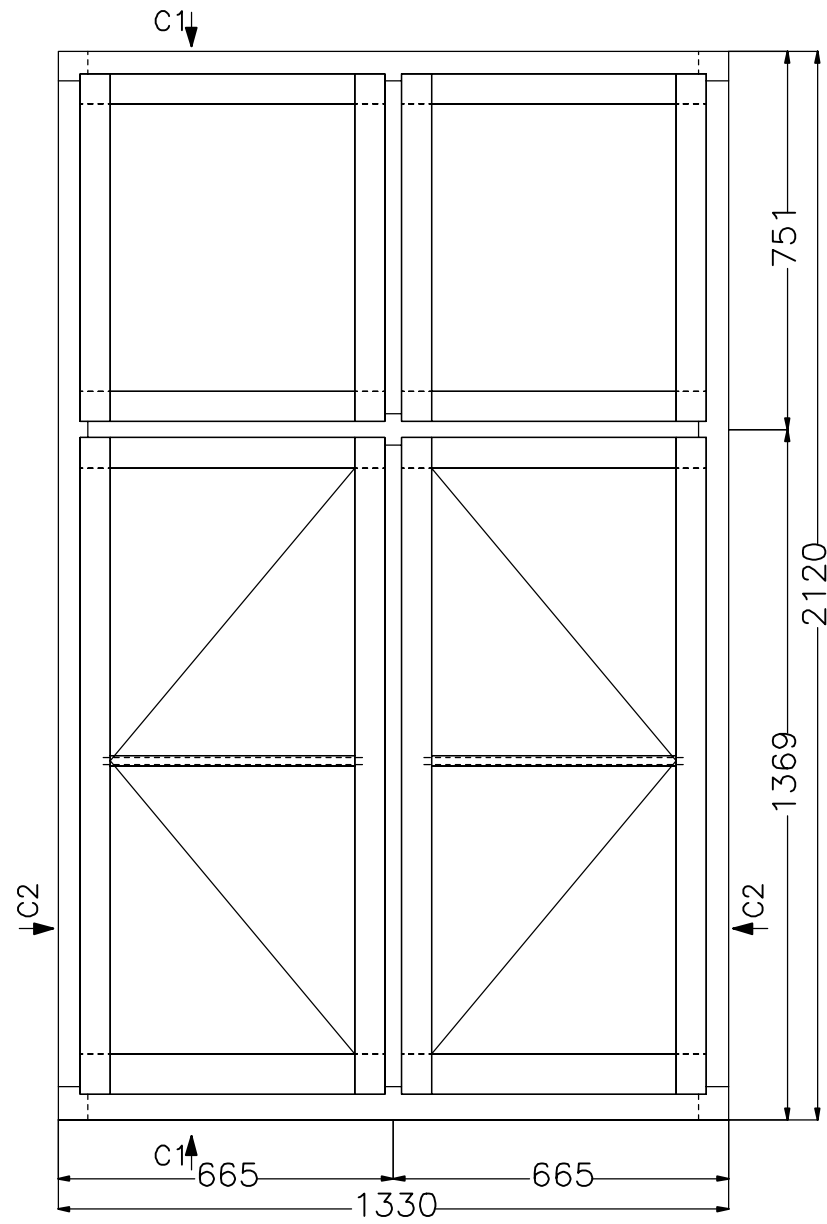

Comments

Customer: Timber Windows (UK)
 Job No.: Mr Irish
 Ref: Casement Window

F/Sashes	
F/Ironmo	
Glaze	
P/O/B	

Revisions

Project - Mr Irish

Drawing No	1
Scale	As shown on A3
Drawn by	Rob Hudson
Date	07.02.2017

GEORGE BARNSDALE
 Est. 1884

High Street, Donington,
 Spalding, Lincs, PE11 4TA.
 01775 823000
 www.georgebarnsdale.co.uk

Dimensions refer to manufacturing sizes