

Do not scale from this drawing.

SAFETY HEALTH AND ENVIRONMENTAL INFORMATION

IN ADDITION TO THE HAZARD/RISKS NORMALLY ASSOCIATED WITH THE TYPES OF WORK DETAILED ON THIS DRAWING, NOTE THE FOLLOWING RISKS AND INFORMATION.

RISKS LISTED HERE ARE NOT EXHAUSTIVE. REFER TO DESIGN ASSESSMENT FORM NO.

CONSTRUCTION

NO SIGNIFICANT RESIDUAL HAZARDS BEYOND THOSE KNOWN TO A COMPETENT CONTRACTOR.





DEMOLITION

NO SIGNIFICANT RESIDUAL HAZARDS BEYOND THOSE KNOWN TO A COMPETENT CONTRACTOR.

FOR INFORMATION RELATING TO USE, CLEANING AND MAINTENANCE SEE THE HEALTH AND SAFETY FILE

IT IS ASSUMED THAT ALL WORKS WILL BE CARRIED OUT BY A COMPETENT CONTRACTOR WORKING, WHERE APPROPRIATE, TO AN APPROVED METHOD STATEMENT.

1. ALL DIMENSIONS ARE IN MILLIMETERS(mm).
2. THIS DRAWING TO BE READ IN CONJUNCTION WITH ALL OTHER RELEVANT ENGINEERS AND ARCHITECTS DRAWINGS AND SPECIFICATIONS.

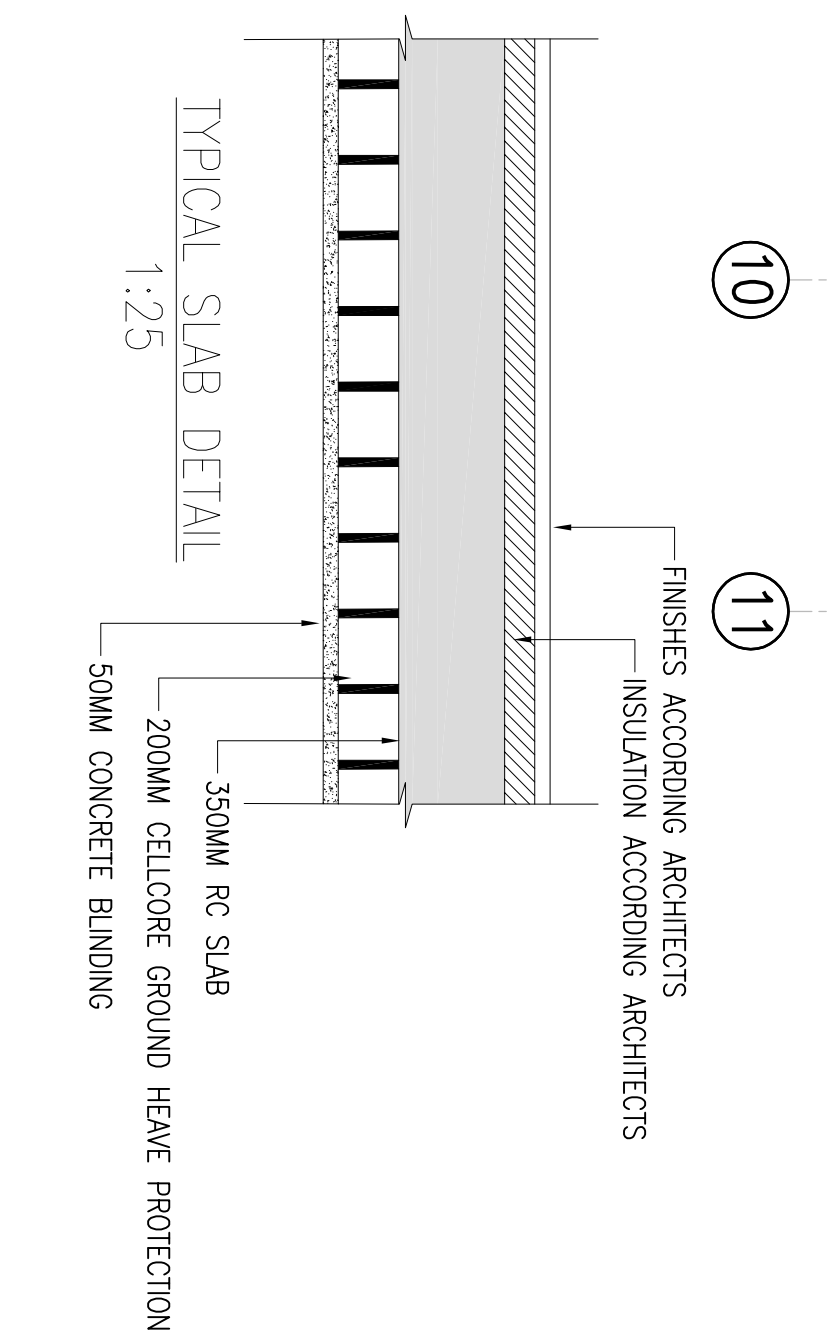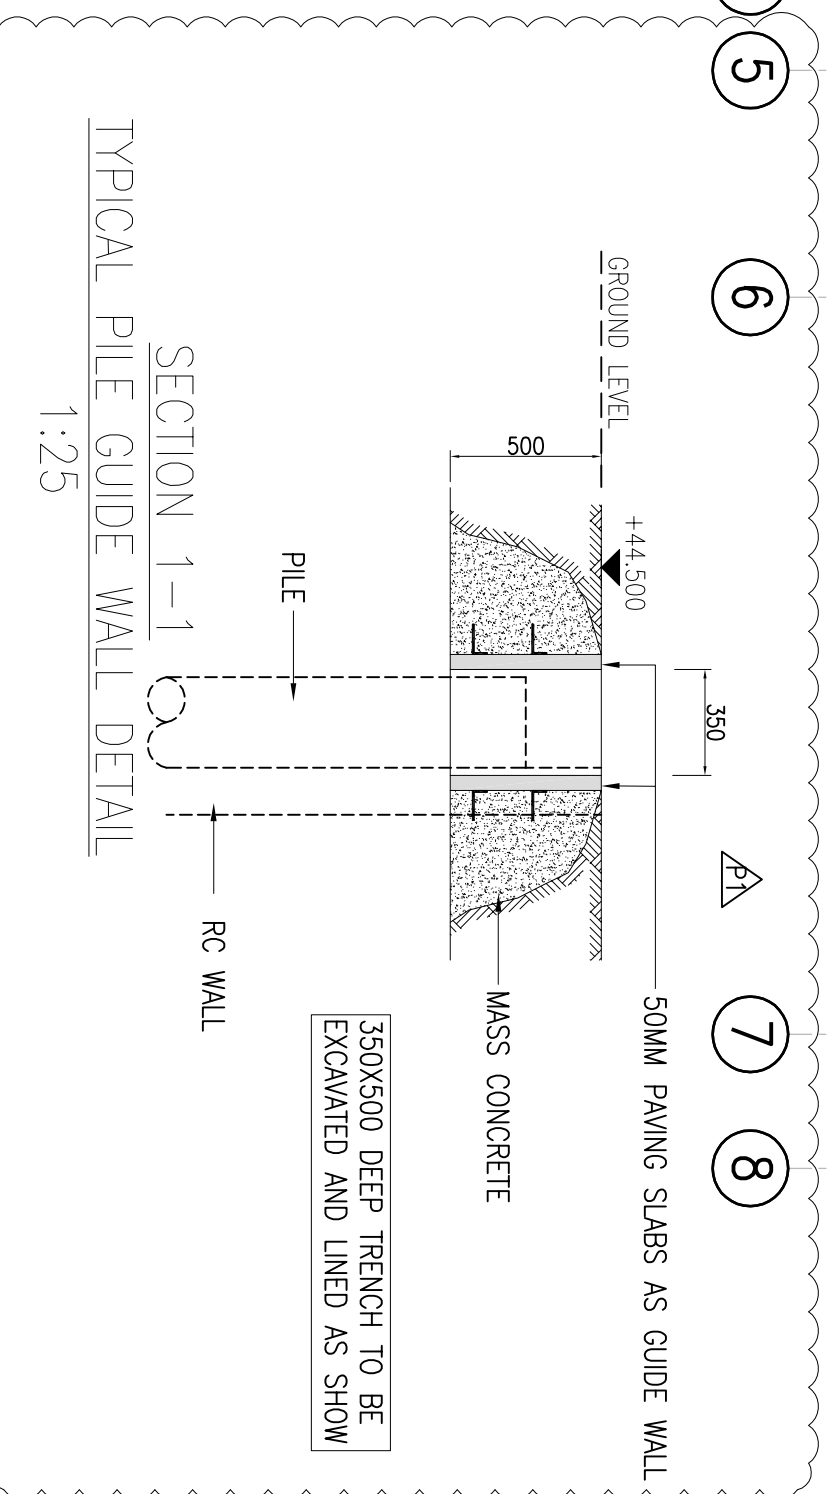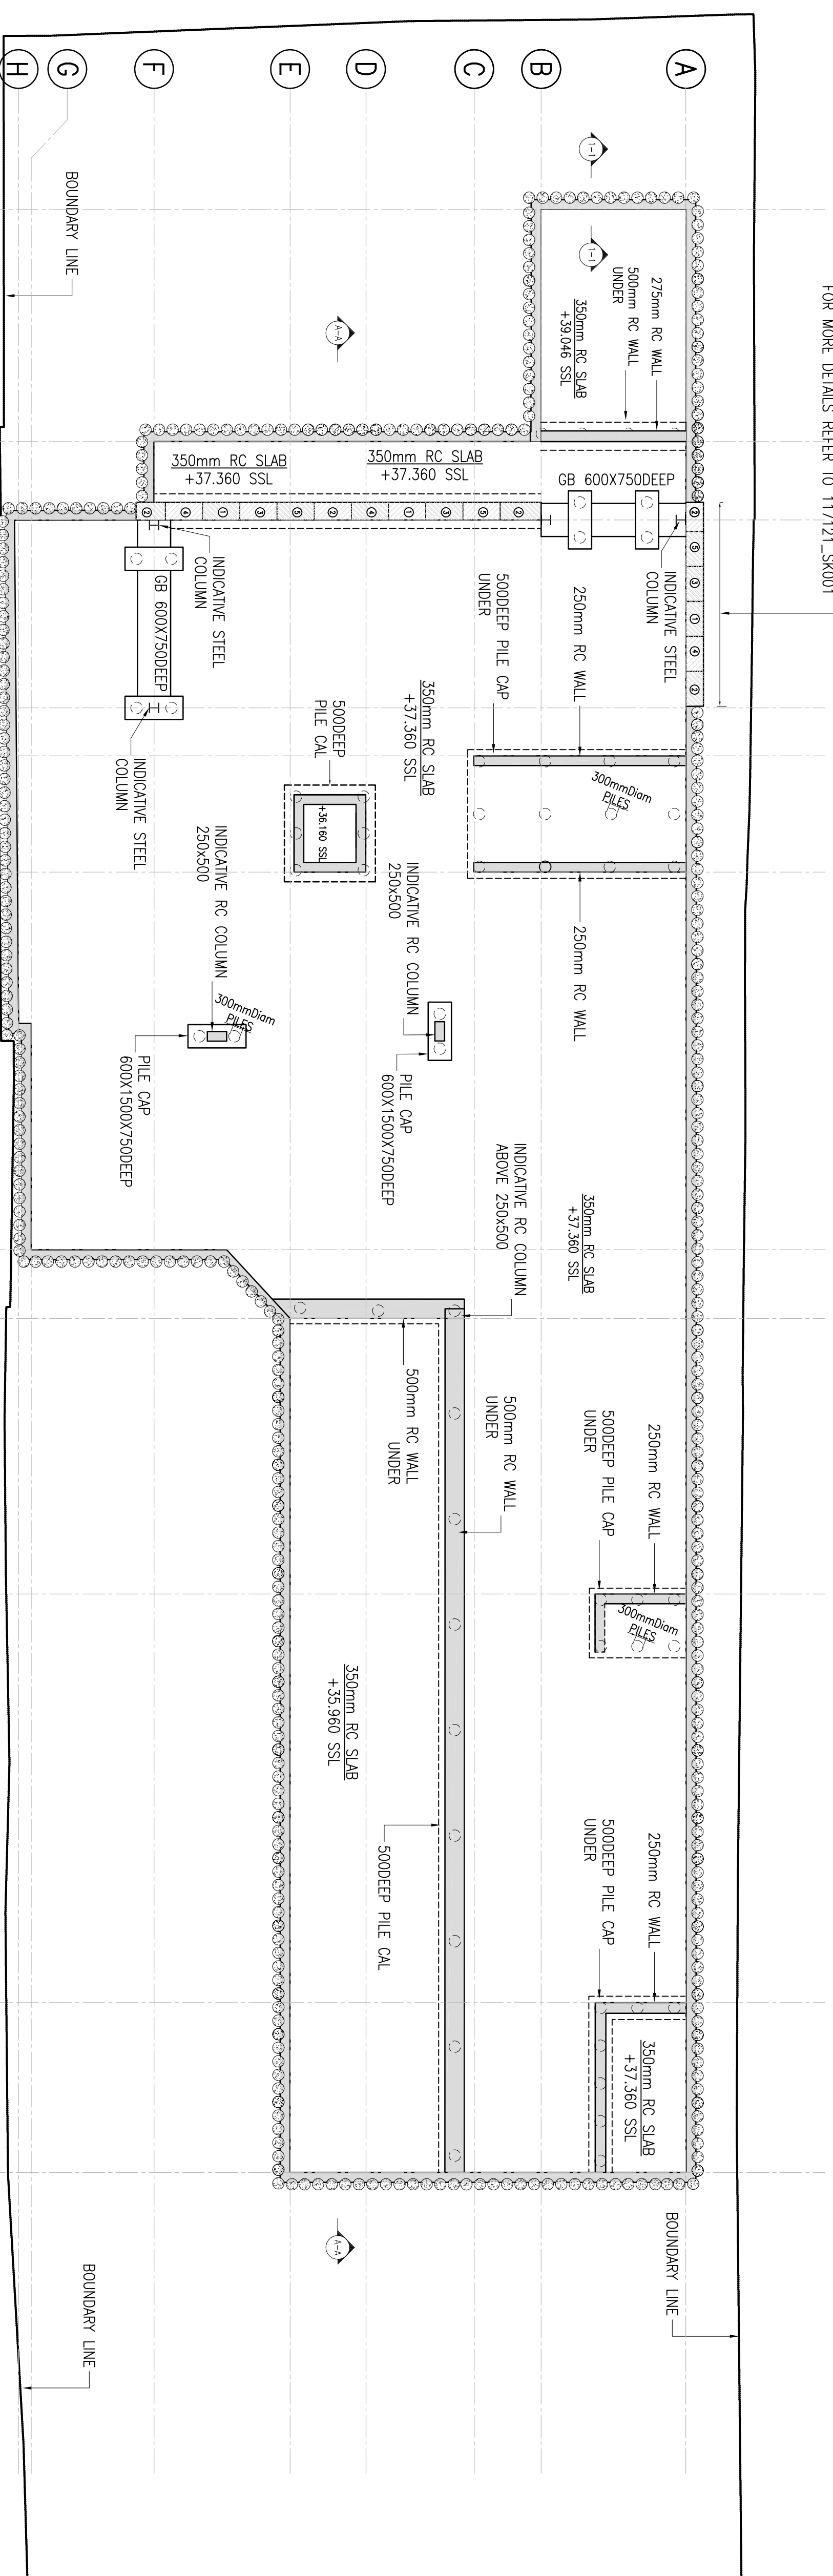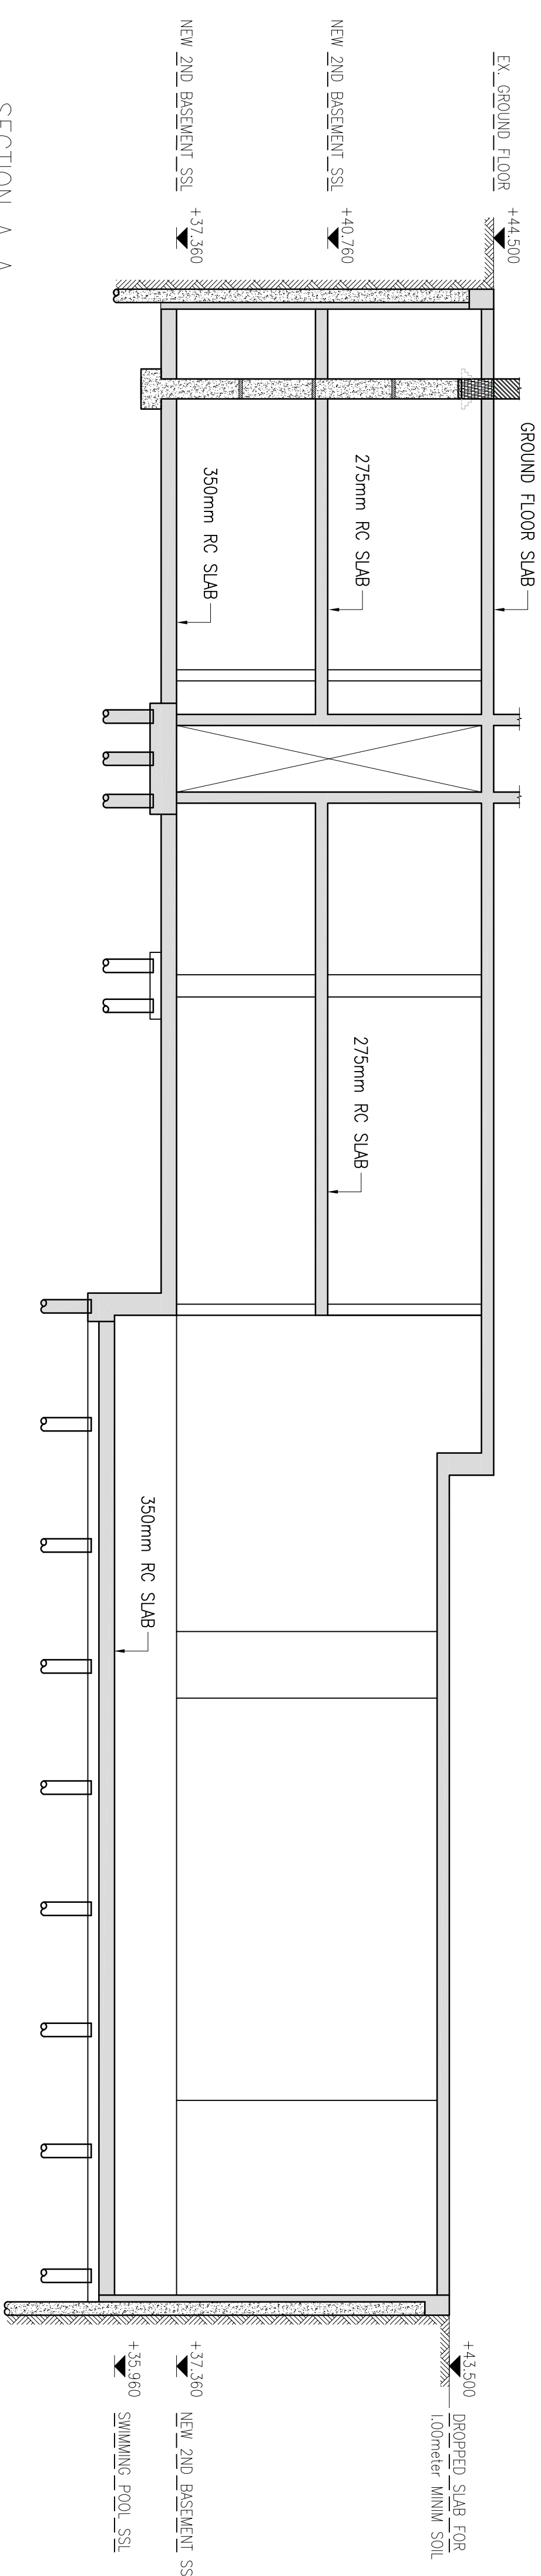

<p>Project Title: 50 AVENUE ROAD</p> <p>Drawing Title: FOUNDATION LAYOUT</p>		<p>Scale of A1: 1:100</p> <p>Scale of A2: PRELIMINARY</p>	
<p>Drawn: NMS</p> <p>Date: 02 FEB 17</p>	<p>Checked: NMS</p> <p>Date: 02 FEB 17</p>	<p>Drawn: NMS</p> <p>Date: 02 FEB 17</p>	<p>Checked: NMS</p> <p>Date: 02 FEB 17</p>
<p>Project Title: 50 AVENUE ROAD</p>		<p>Revision: P2</p>	

FAIRHURST
135 Park Street
LONDON
SE1 9EA
Tel: 020 7828 8205
Fax: 084 4381 4412
Fairhurst.co.uk

metropolis