


ELEV. 3

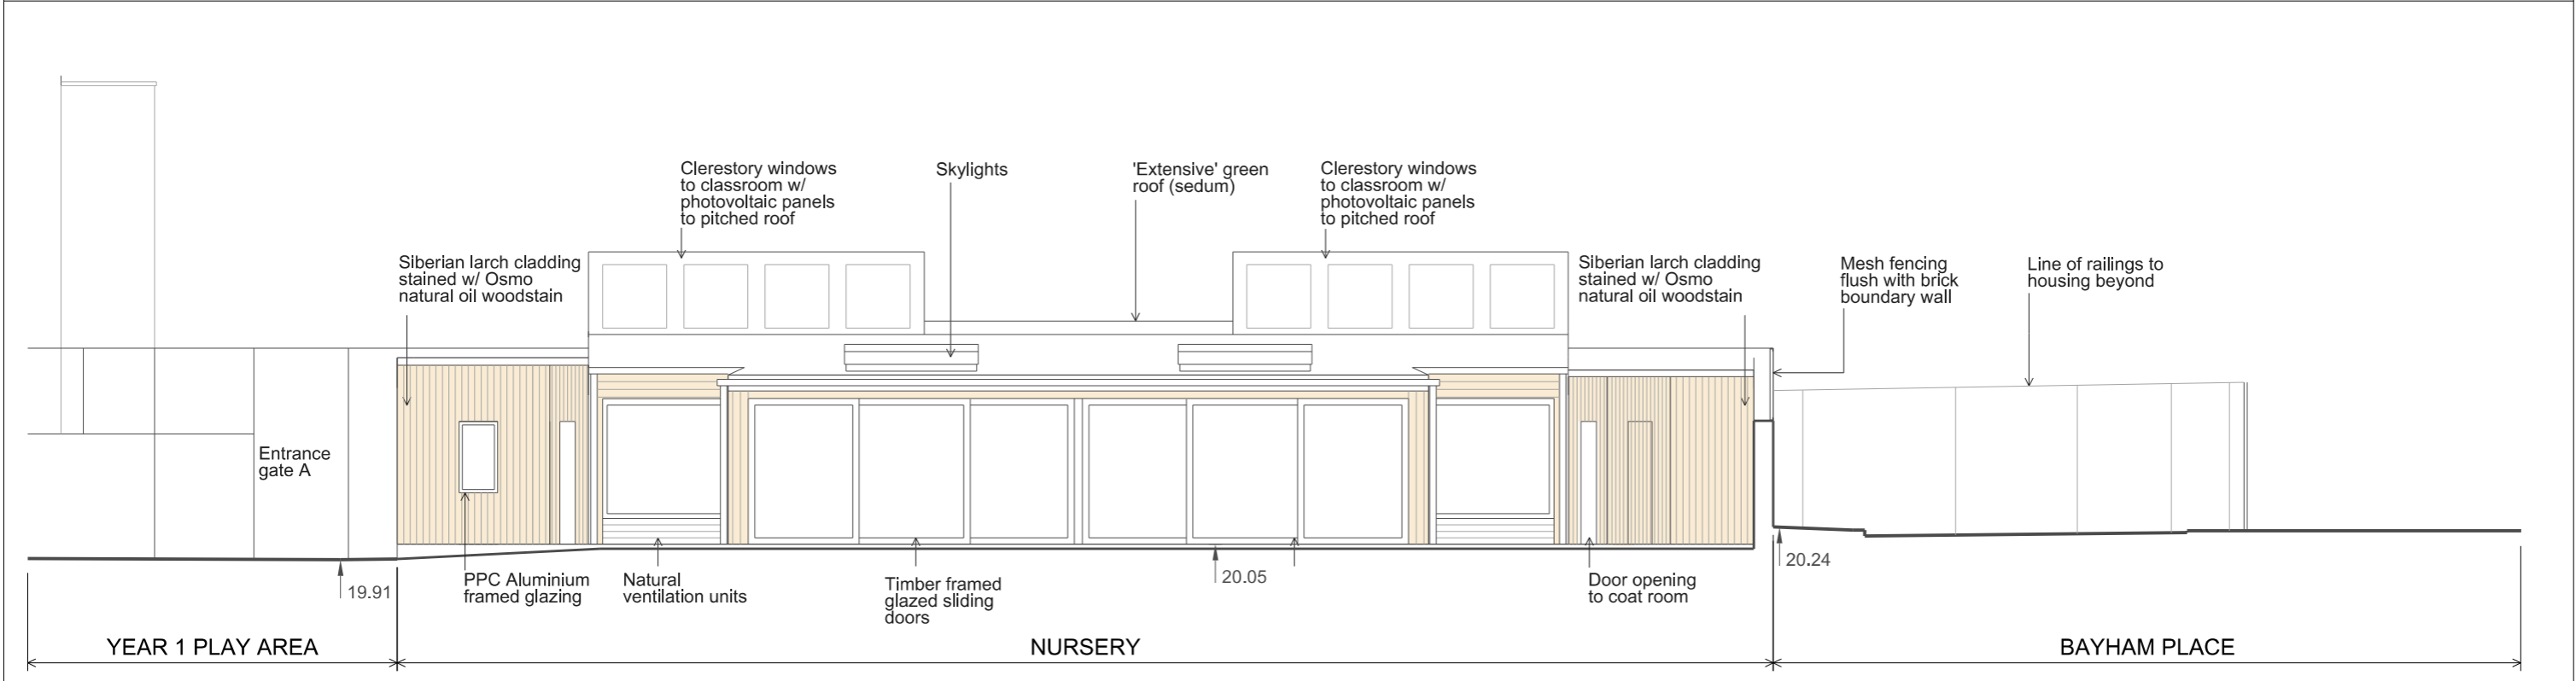

ELEV. 4

Rev.	Date	By	Description
D	01.08.14		PLANNING
E	25.01.17		Extension to classrooms; revised rear extension
F	06.02.17		REVISED PLANNING

Do not scale from this drawing. All dimensions to be checked on site. Notify the Architect immediately of any discrepancies. This drawing remains the copyright of the Architect.

AAB architects
 10 Stock Orchard Street London N7 9RW
 Tel 020 7700 6265 Fax 020 7700 6365 mail@aabarchitects.co.uk

RICHARD COBDEN PRIMARY SCHOOL, NURSERY
 DRAWING : PROPOSED ELEVATIONS 3 & 4
 SCALE : 1:50 at A1, 1:100 at A3
 DATE : 28.05.14

JOB NO.	LEVEL	SERIES	NO.	REV
318		P	105	F