
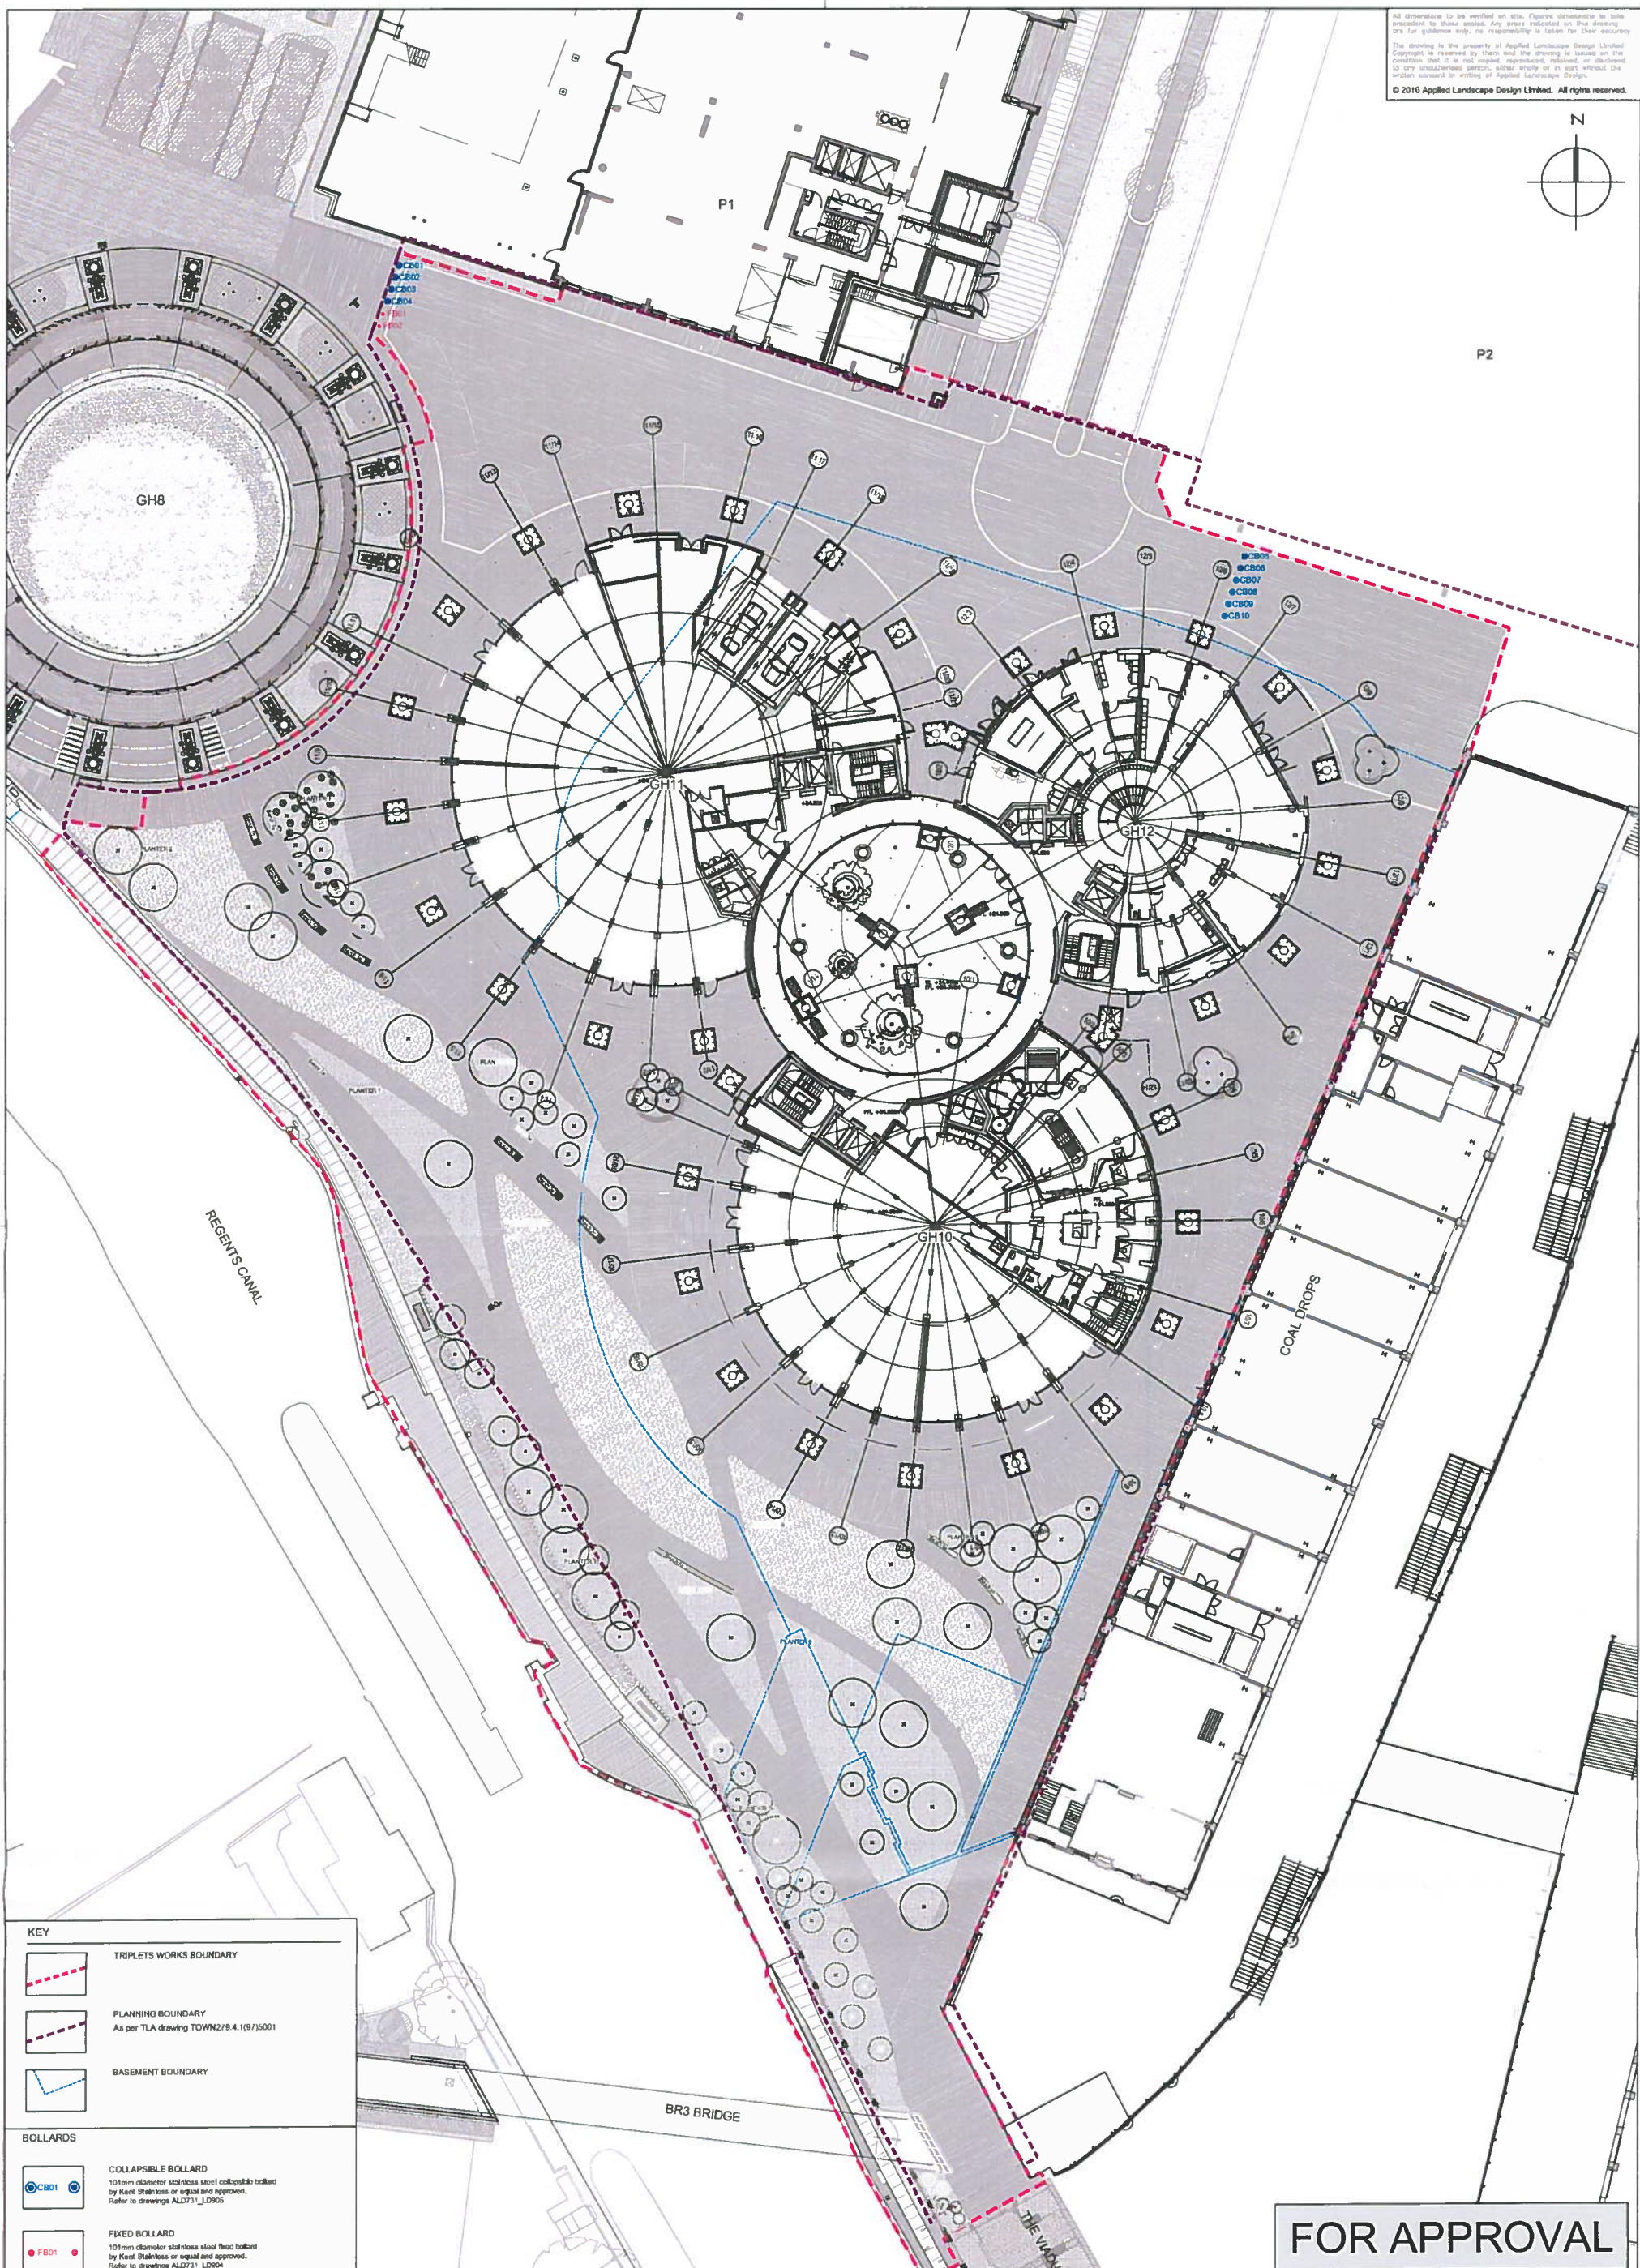


All dimensions to be verified on site. Figured dimensions to be indicated to those noted. Any errors indicated on this drawing are for guidance only; no responsibility is taken for their accuracy.
 The drawing is the property of Applied Landscape Design Limited. Copyright is reserved by them and the drawing is issued on the condition that it is not copied, reproduced, retained, or disclosed to any unauthorized person, either wholly or in part without the written consent in writing of Applied Landscape Design.
 © 2010 Applied Landscape Design Limited. All rights reserved.

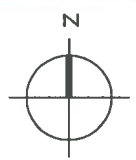

KEY

- TRIPLETS WORKS BOUNDARY
- PLANNING BOUNDARY
As per TLA drawing TOWN2/PA.4.1(9)/5001
- BASEMENT BOUNDARY

BOLLARDS

- COLLAPSIBLE BOLLARD
101mm diameter stainless steel collapsible bollard by Kerli Stainless or equal and approved. Refer to drawings ALD731_1.0905
- FIXED BOLLARD
101mm diameter stainless steel fixed bollard by Kerli Stainless or equal and approved. Refer to drawings ALD731_1.0904

FOR APPROVAL

LANDSCAPE ARCHITECT:

The Threshing Barn
Signal Park Bams
Chesham
Chilterns
OX26 1TD

Tel: 01869 249776
Fax: 01869 327513
Email: mail@appliedlandscape.co.uk

PROJECT: **GAS HOLDER TRIPLETS KXC**

TRIPLETS PARK
FIXED & REMOVABLE BOLLARDS

ALD731P	GA1004	R01
---------	--------	-----