

© 2016 Applied Landscape Design Limited. All rights reserved.

CDM HAS:
 The work has been carried out in accordance with the Health, Safety and Environmental Act 2015.
 The work has been carried out in accordance with the Health, Safety and Environmental Act 2015.
 The work has been carried out in accordance with the Health, Safety and Environmental Act 2015.


NOTES / KEY:

REFERENCE DRAWINGS/DOCUMENTS

ALD731_0002	Triplets Park General Arrangement
ALD731_0010	Triplets Park Landscaping Key
ALD731_0011	Triplets Park Landscaping Layout, Sheet 1 of 4

REVISIONS

no.	Issued	date
C01	First Issue for Construction	07.09.16
P01	First Issue for Information	16.05.16

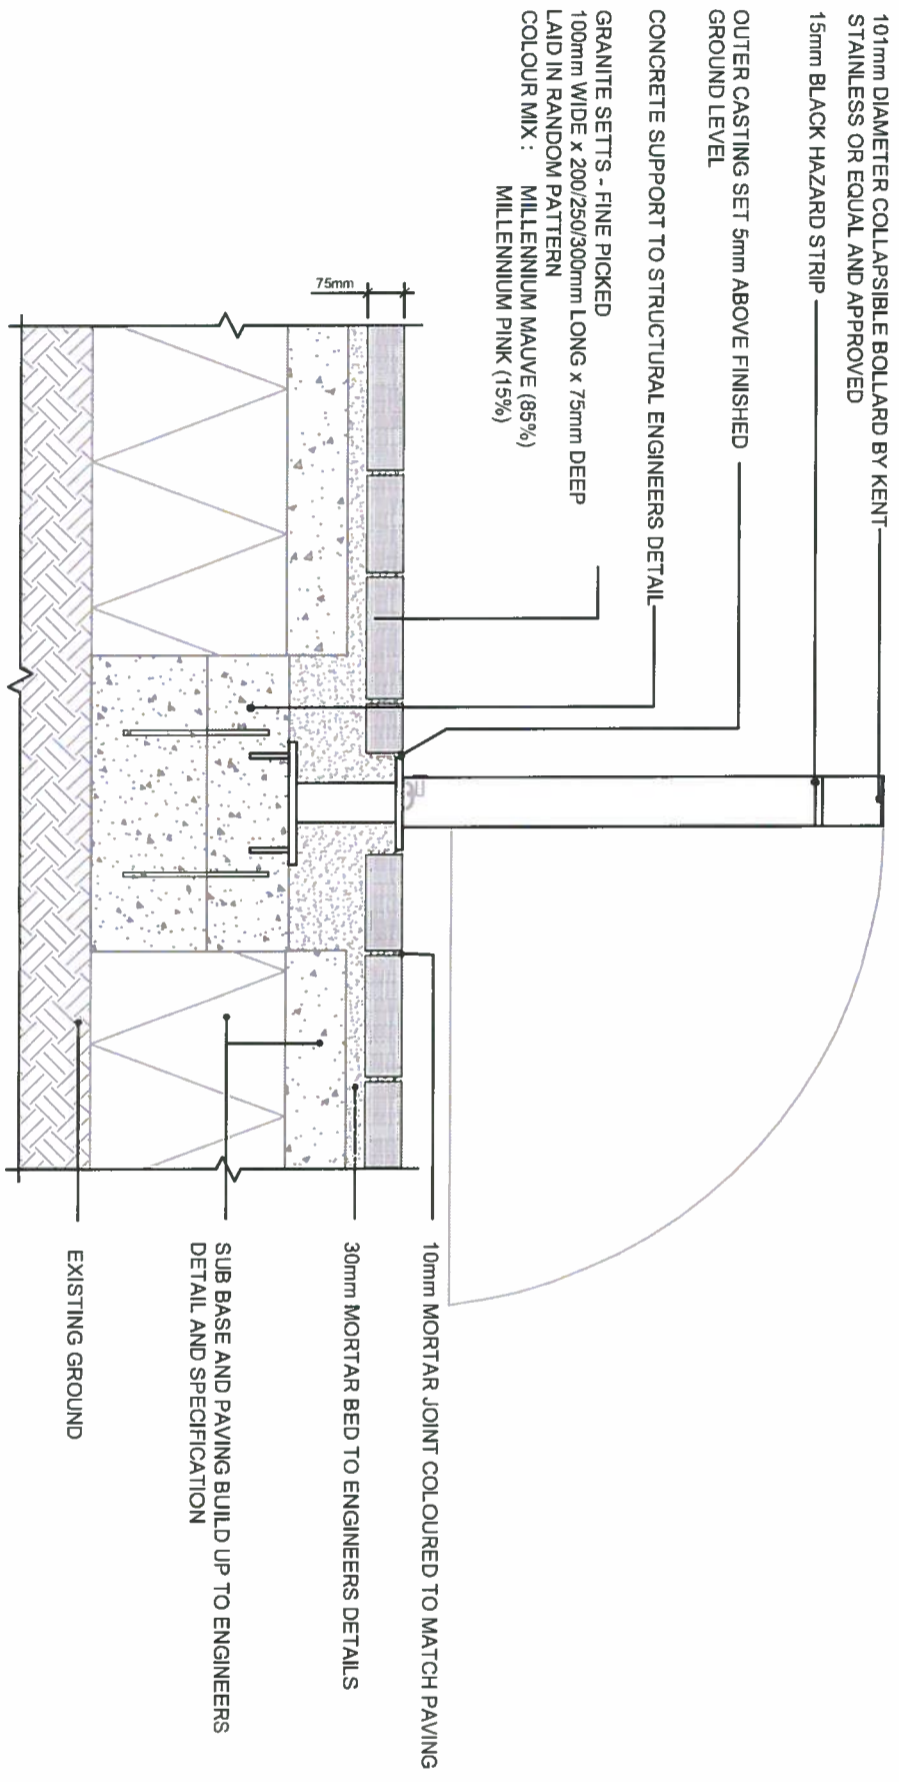

F05 STAINLESS STEEL COLLAPSIBLE BOLLARD IN GRANITE SETTS TYPE 1
 1:15 @ A3

LANDSCAPE ARCHITECT:
 The Tripletts Park
 Childrens Centre
 Childrens Centre LTD
 7 Leighton Square
 Leeds LS2 9PT
 Email: landscapedesign@carillion.co.uk applied landscape design

carillion

ALD

PROJECT:
 TRIPLETS PARK
 KINGS CROSS CENTRAL

DRAWING TITLE:
 TRIPLETS PARK TYPICAL DETAILS
 STREET FURNITURE
 COLLAPSIBLE BOLLARD

DATE:	SCALE:
AJ	1:15 @ A3
DESIGNER:	SCALE:
CW	Construction
DATE:	PROJECT NO.:
06.05.2016	ALD731_LD889
DRAWING NUMBER:	REVISION:
LD905	C01

ORIGINAL A3 SIZE SHEET