



2 PROPOSED LOWER GROUND FLOOR
SCALE 1:100 @ A1

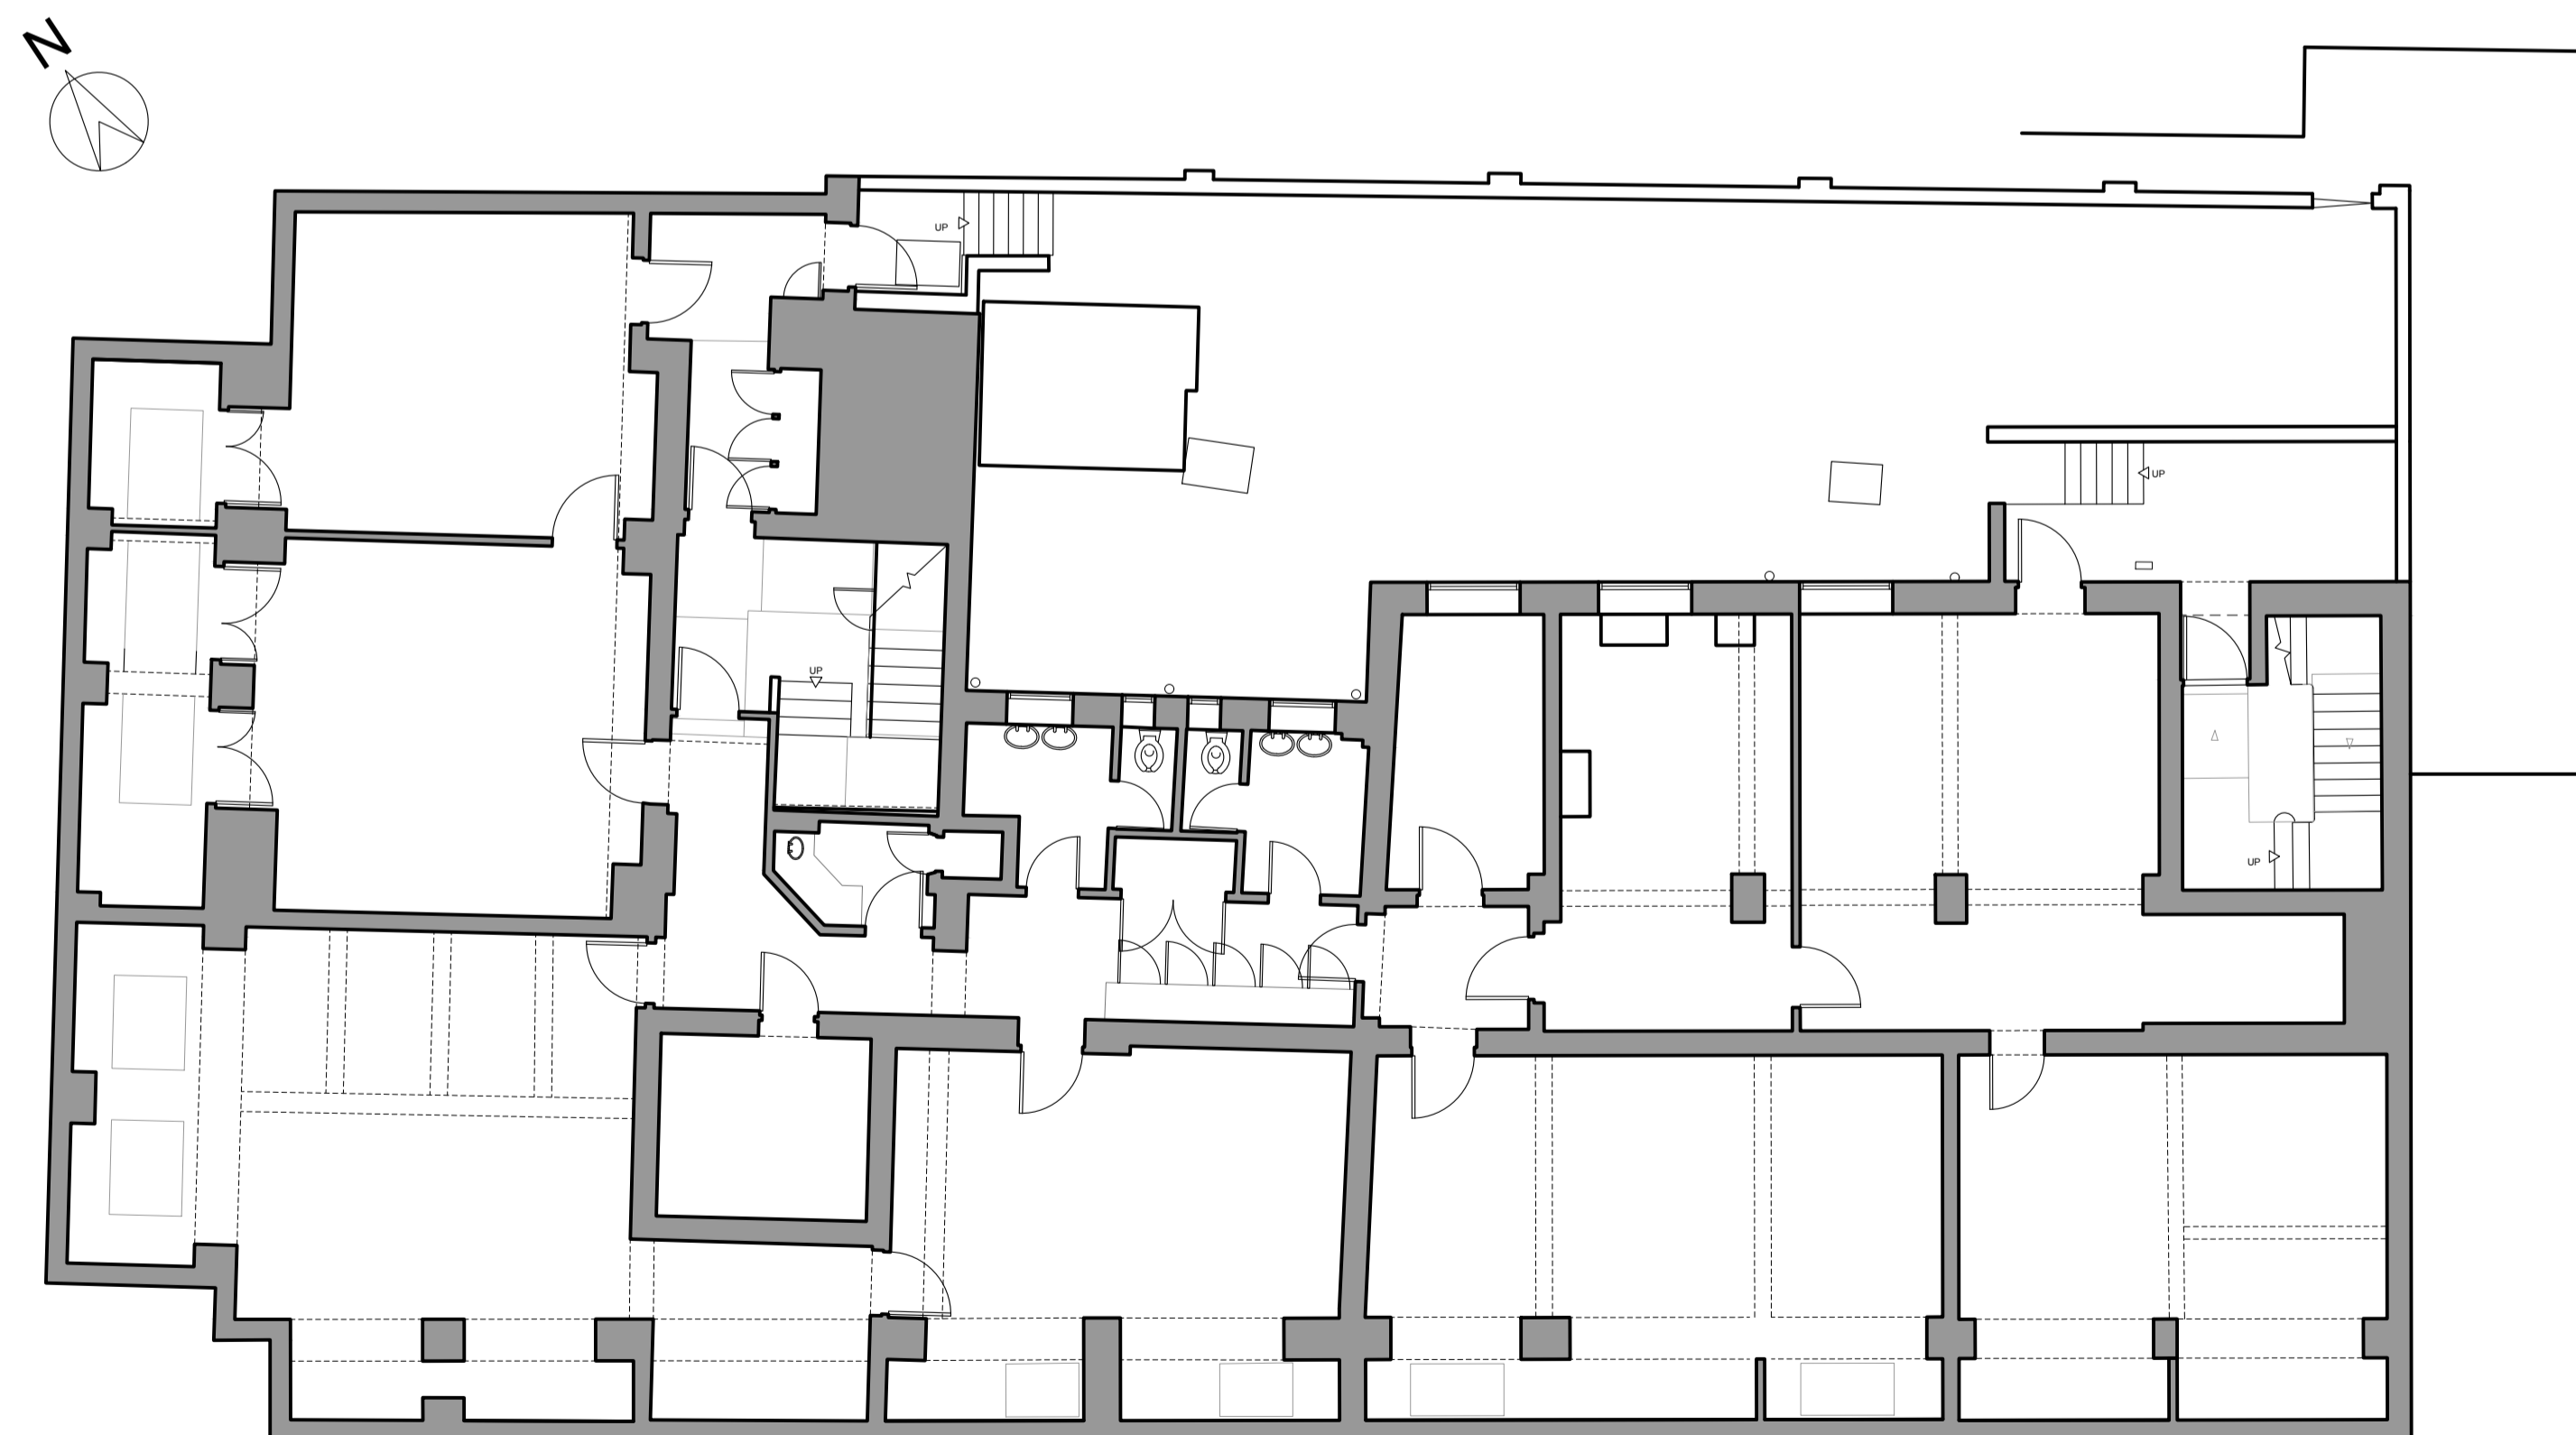

1 EXISTING LOWER GROUND FLOOR
SCALE 1:100 @ A1

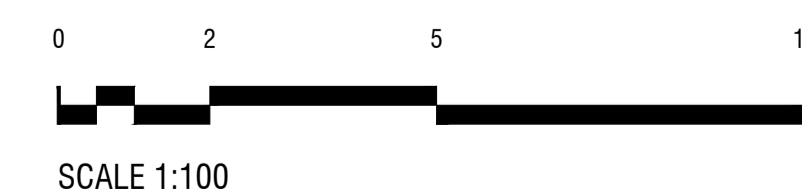

NOTE
This drawing is not to be scaled.
Appointed contractors are requested to notify Peldon Rose Limited of any discrepancies or variations relating to setting-out prior to manufacture and construction.
All information is subject to statutory approval and site survey.
The general contractor is to carry out a check site survey to confirm that the design intent can be met and that it is appropriate for the environment in which it is to be installed.
The general contractor is to notify Peldon Rose Limited in writing of all preparation works that are required to be carried out prior to their works.

DRAWING STATUS
FOR APPROVAL

REVISIONS

REV	DATE	DESCRIPTION	BY	CHK

CLIENT



PROJECT
CHURCH HOUSE
86 TAVISTOCK PLACE
LONDON WC1H 9RT

TITLE
PLANNING APPLICATION
EXISTING & PROPOSED PLANS
LOWER GROUND FLOOR



Peldon Rose Limited
Sterling House, 42 Worple Road
London SW19 4EQ
Telephone: 020 8971 7777
Facsimile: 020 8971 7799
E-mail: design@peldonrose.com web: www.peldonrose.com

DATE	SHEET	DRAWN BY
08.02.2017	A1	MS
SCALE	FILE REF.	CHECKED BY
1:100 @ A1	/	.

PROJECT NUMBER	FLOOR/TYPE	NUMBER	REVISION
EN1938	00	910	

This drawing is protected under copyright and at no time should this drawing be reproduced in whole or in part without the permission of Peldon Rose Limited.

