




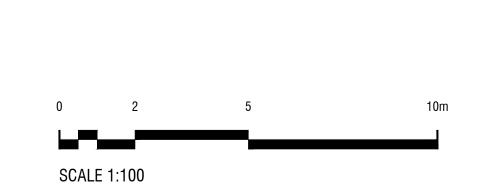

1 EXISTING ELEVATION SCALE 1:100 @ A1





NOTE

This drawing is not to be scaled.

Appointed contractors are requested to notify Peldon Rose Limited of any discrepancies or variations relating to setting-out prior to manufacture and

All information is subject to statutory approval and site survey.


The general contractor is to carry out a check site survey to confirm that the design intent can be met and that it is appropriate for the environment

in which it is to be installed.

The general contractor is to notify Peldon Rose Limited in writing of all preparation works that are required to be carried out prior of their works.

DRAWING STATUS

FOR APPROVA

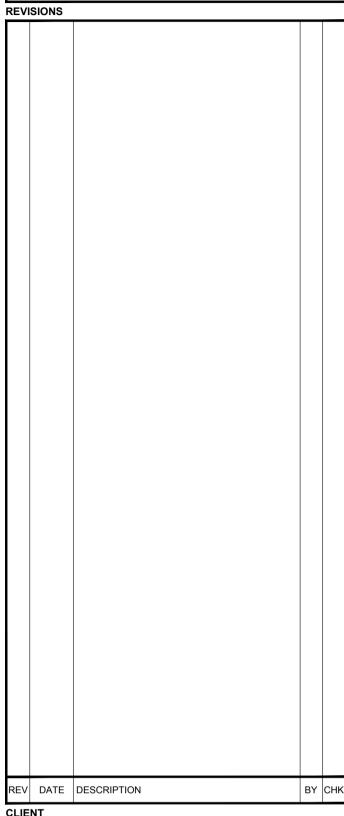



PROJECT

CHURCH HOUSE 86 TAVISTOCK PLACE LONDON WC1H 9RT

TITLE

PLANNING APPLICATION EXTG & PROP ELEVATIONS LOWER GROUND FLOOR



Peldon Rose Limited
Sterling House, 42 Worple Road
London SW19 4EQ
Telephone: 020 8971 7777
Facsimile: 020 8971 7799

E-mail: design@peldonrose.com web: www.peldonrose.com

| DATE | SHEET | DRAWN BY |
|-----------------|-----------|------------|
| 08.02.2017 | A1 | MS |
| SCALE | FILE REF. | CHECKED BY |
| 1:50/1:100 @ A1 | / | |
| DRAWING NUMBER | | |

PROJECT NUMBER FLOOR/TYPE NUMBER REVISION

EN1938 00 911

This drawing is protected under copyright and at no time should this drawing be reproduced in whole or in part without the permission of Peldon Rose Limited.