


EXISTING PHOTOGRAPH PROPOSED LIFT AREA




EXISTING PHOTOGRAPH
PROPOSED PLANT SCREEN AREA

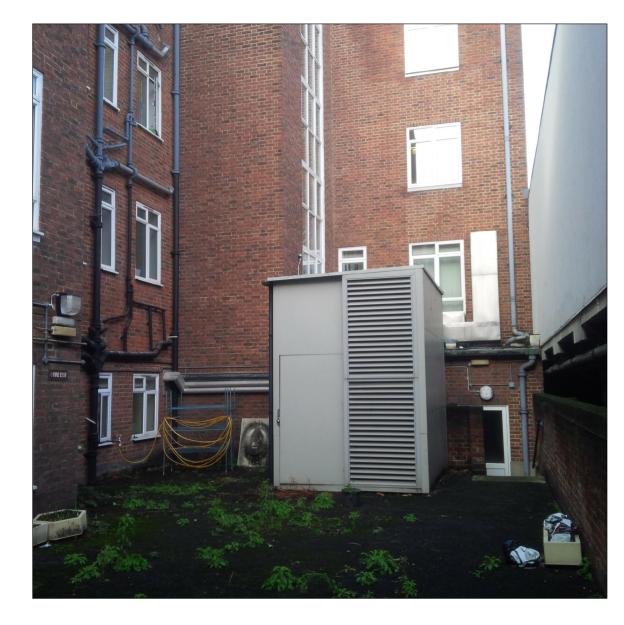


EXISTING PHOTOGRAPH
PROPOSED PLANT SCREEN AREA



EXISTING PHOTOGRAPH
PROPOSED PLANT SCREEN AREA

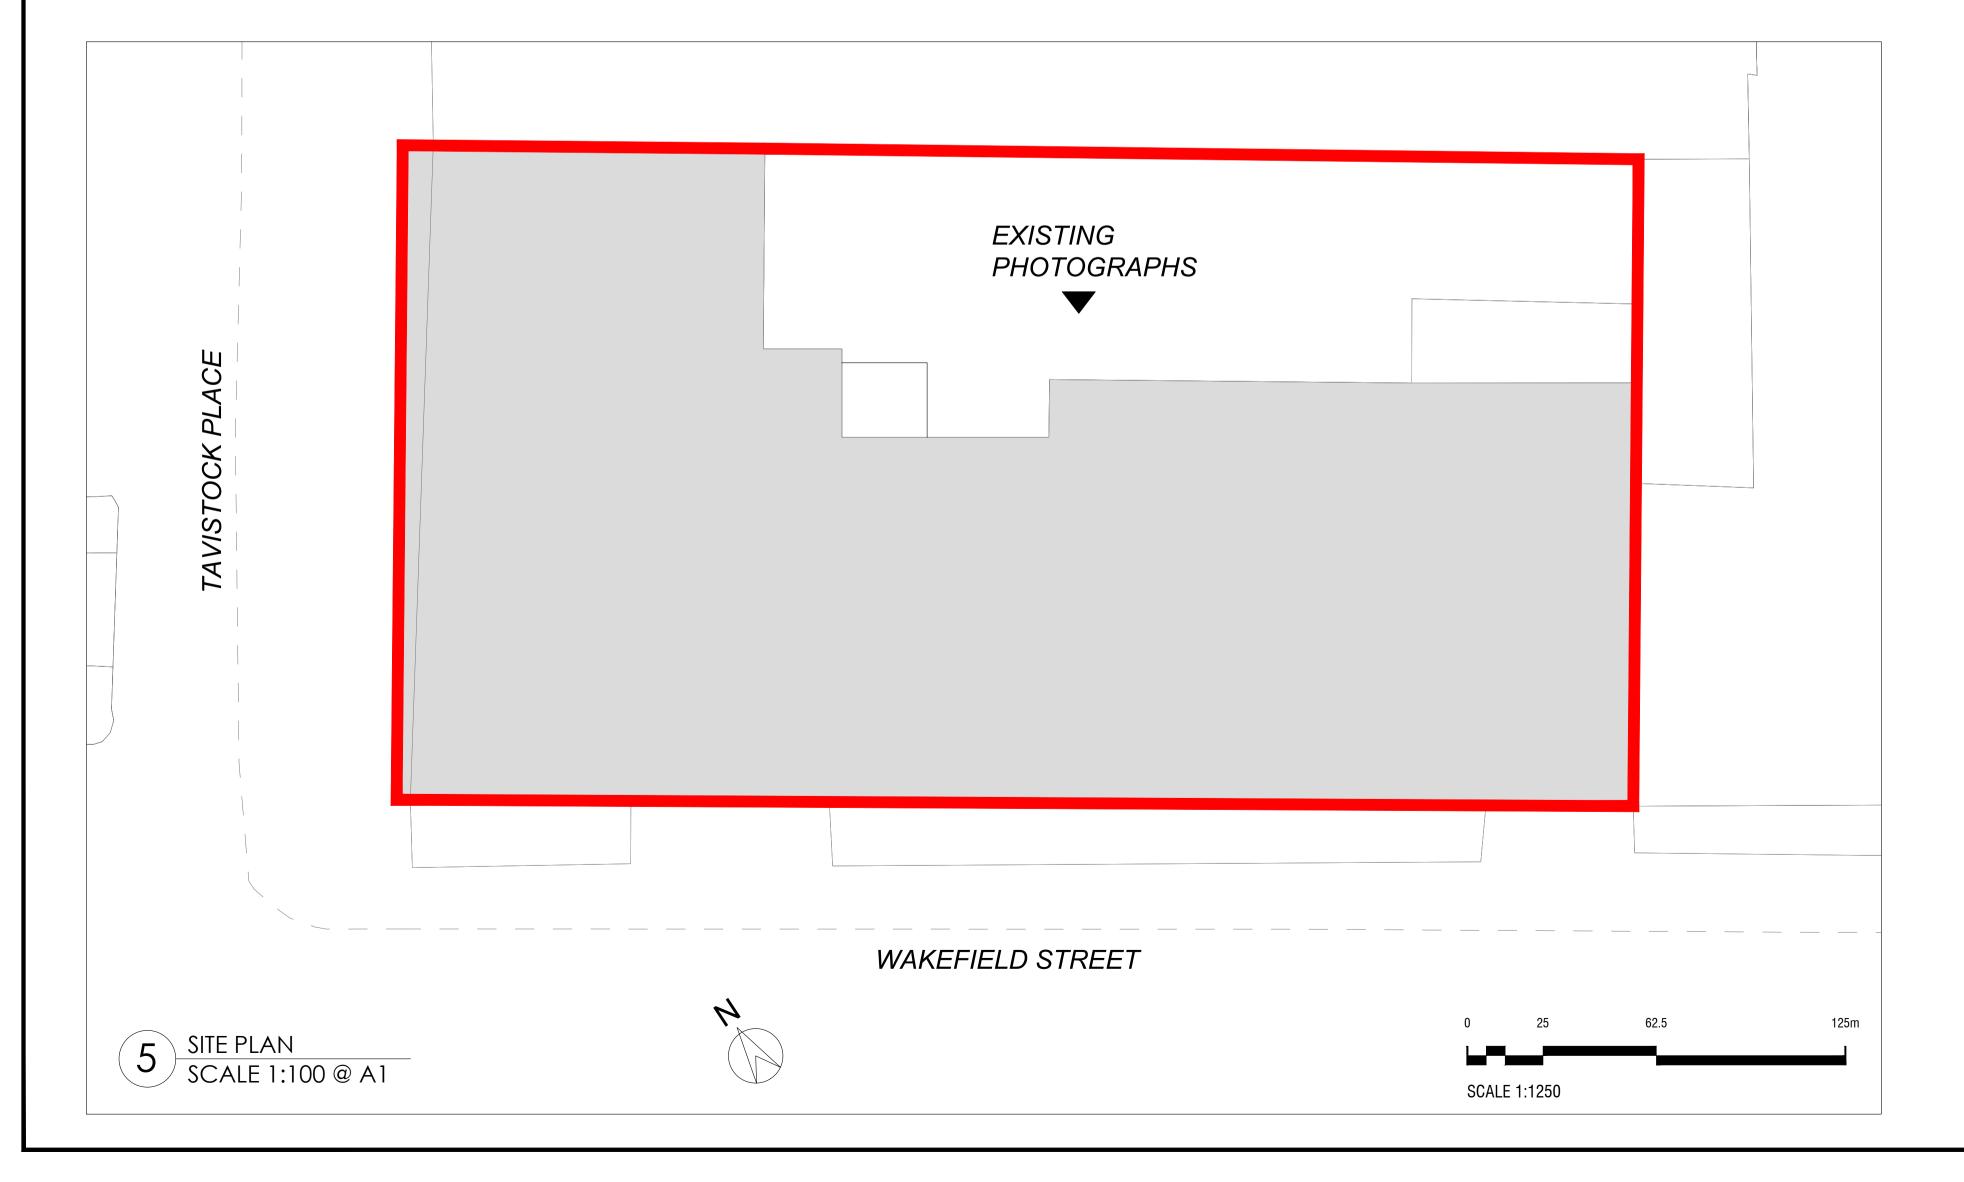

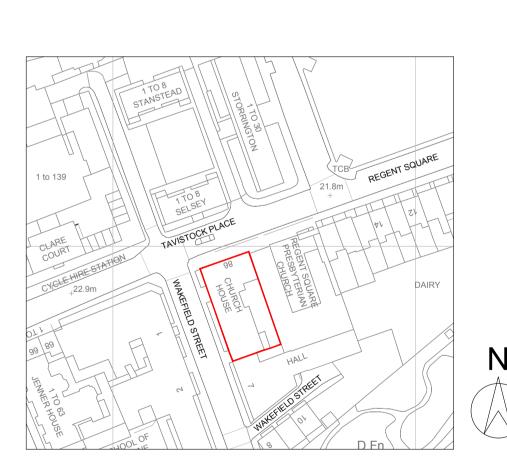


6 LOCATION PLAN SCALE 1:1250 @ A1

This drawing is not to be scaled.

Appointed contractors are requested to notify Peldon Rose Limited of any discrepancies or variations relating to setting-out prior to manufacture and

All information is subject to statutory approval and site survey. The general contractor is to carry out a check site survey to confirm that the design intent can be met and that it is appropriate for the environment in which it is to be installed.

The general contractor is to notify Peldon Rose Limited in writing of all preparation works that are required to be carried out prior of their works.

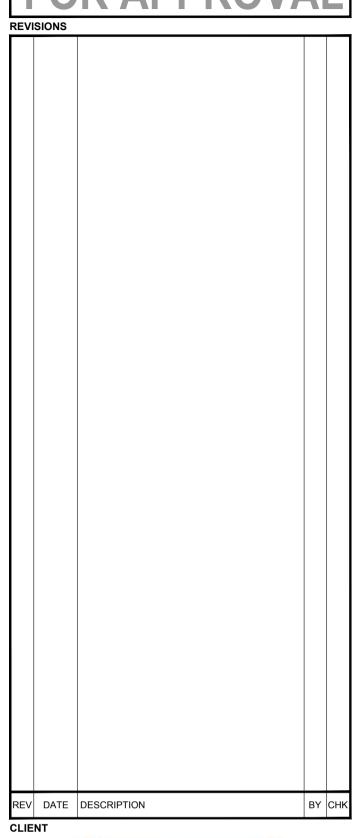



CHURCH HOUSE 86 TAVISTOCK PLACE LONDON WC1H 9RT

PLANNING APPLICATION SITE & LOCATION PLANS AND EXISTING PHOTOS



Peldon Rose LimitedSterling House, 42 Worple Road
London SW19 4EQ Telephone: 020 8971 7777 Facsimile: 020 8971 7799

E-mail: design@peldonrose.com web: www.peldonrose.com

DATE	SHEET	DRAWN BY
08.02.2017	A1	MS
SCALE	FILE REF.	CHECKED BY
AS NOTED	/	

EN1938 00

This drawing is protected under copyright and at no time should this drawing be