


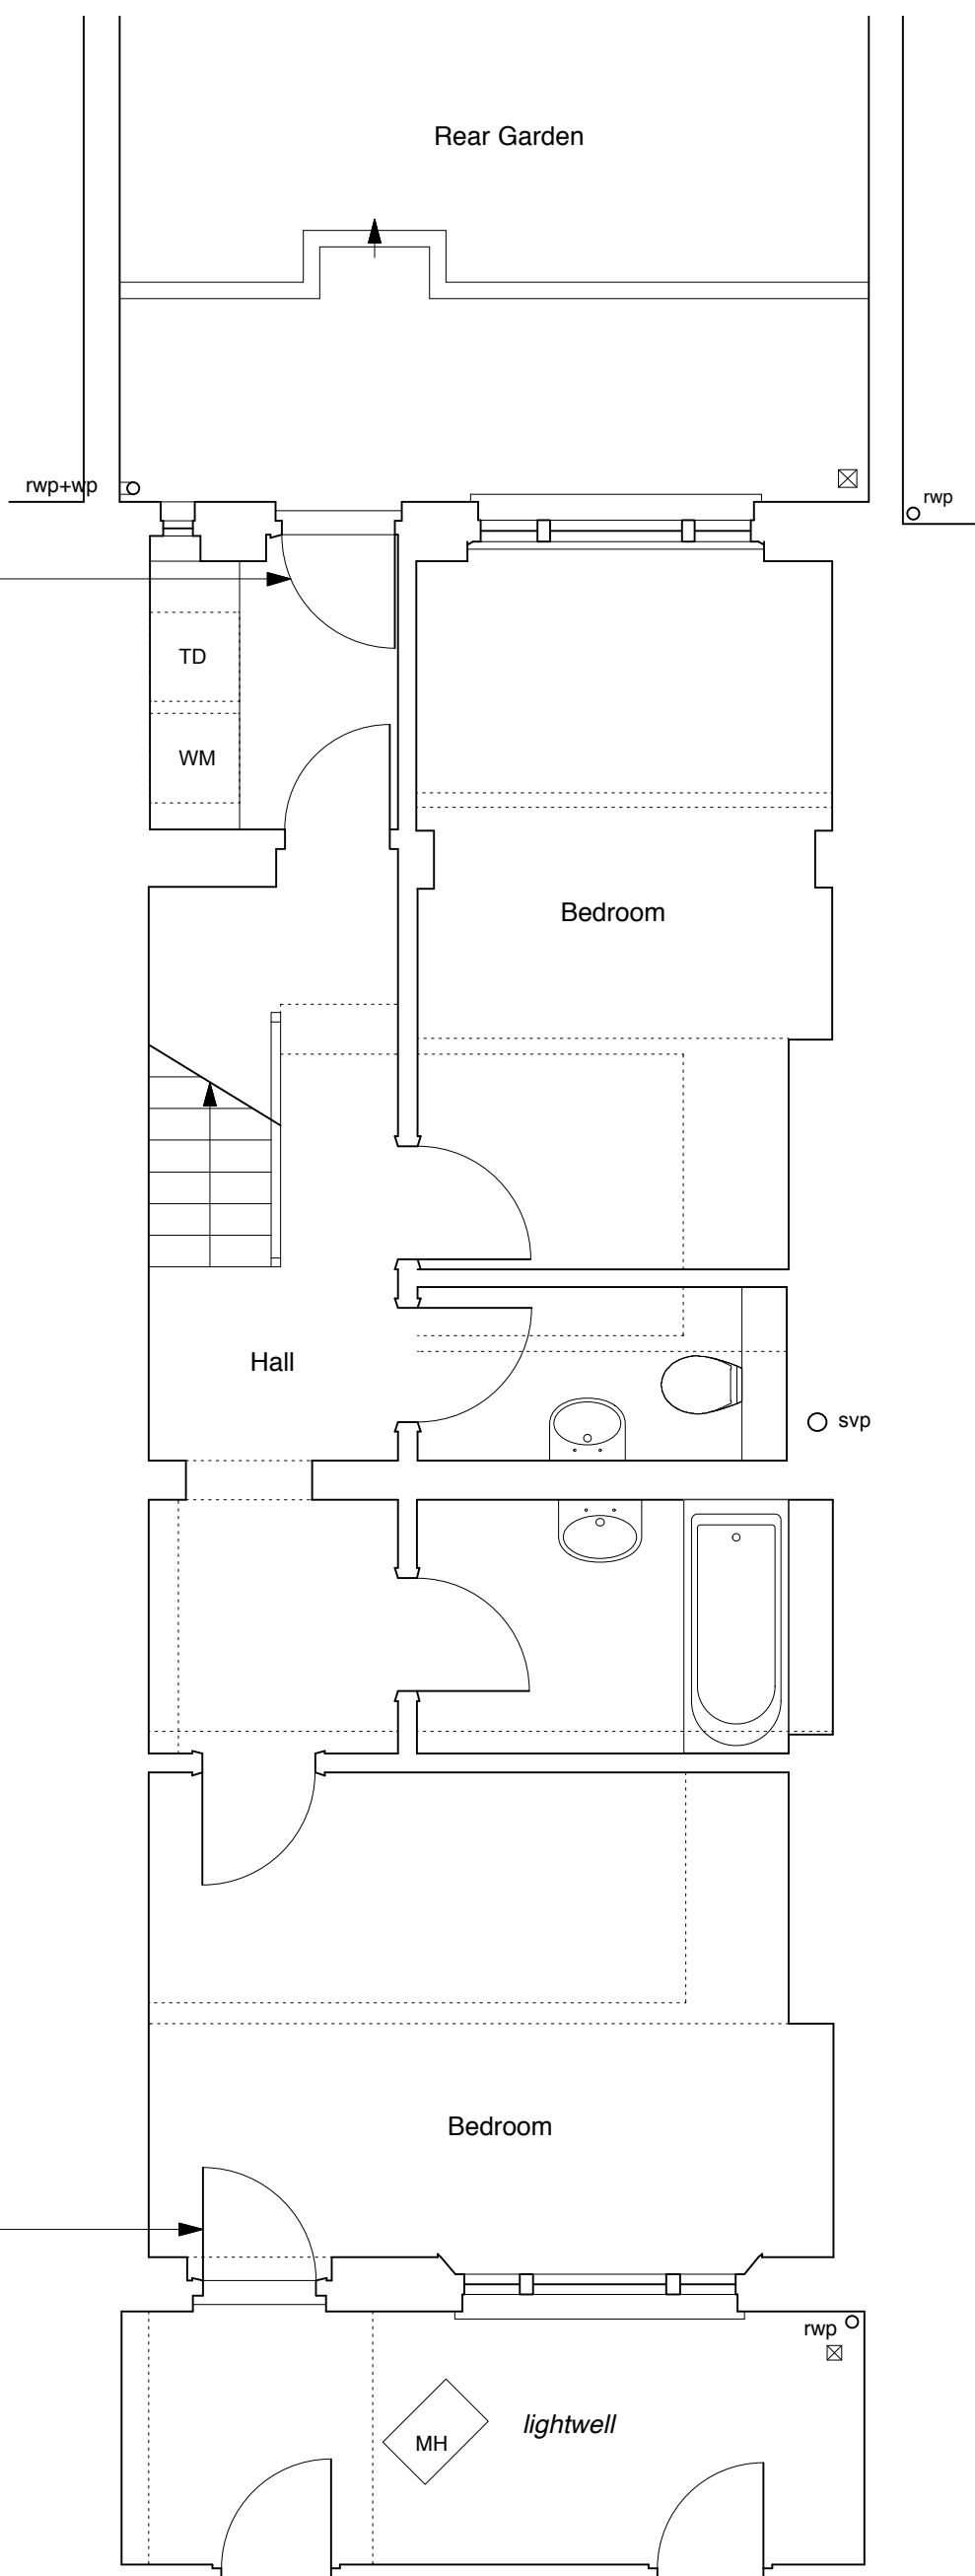

glazed door to rear garden



glazed door to front area



	PROJECT 5 ARCHITECTURE LLP 8 Waterson Street London E2 8HL T: +44 (0)20 7739 9131 F: +44 (0)20 7739 3687 E: info@p5a.co.uk	job title <b>17 FREDERICK STREET, LONDON WC1X 0NF</b>	scale <b>1:50 @ A3</b>	drawn SA	drawing no. <b>6214-FS17-E401</b>
	drawing <b>BASEMENT PLAN - AS EXISTING</b>	date <b>FEB 2017</b>	checked XX		