


 


Rear Garden



CONSTRUCTION KEY

-  existing retained
-  line over/under/behind
-  demolished
-  new construction

rwp+wp

rwp

non-original 2XGG glazed door to be replaced with painted timber glazed door & frame (pattern 10 full height glazed with laminated double glazing)

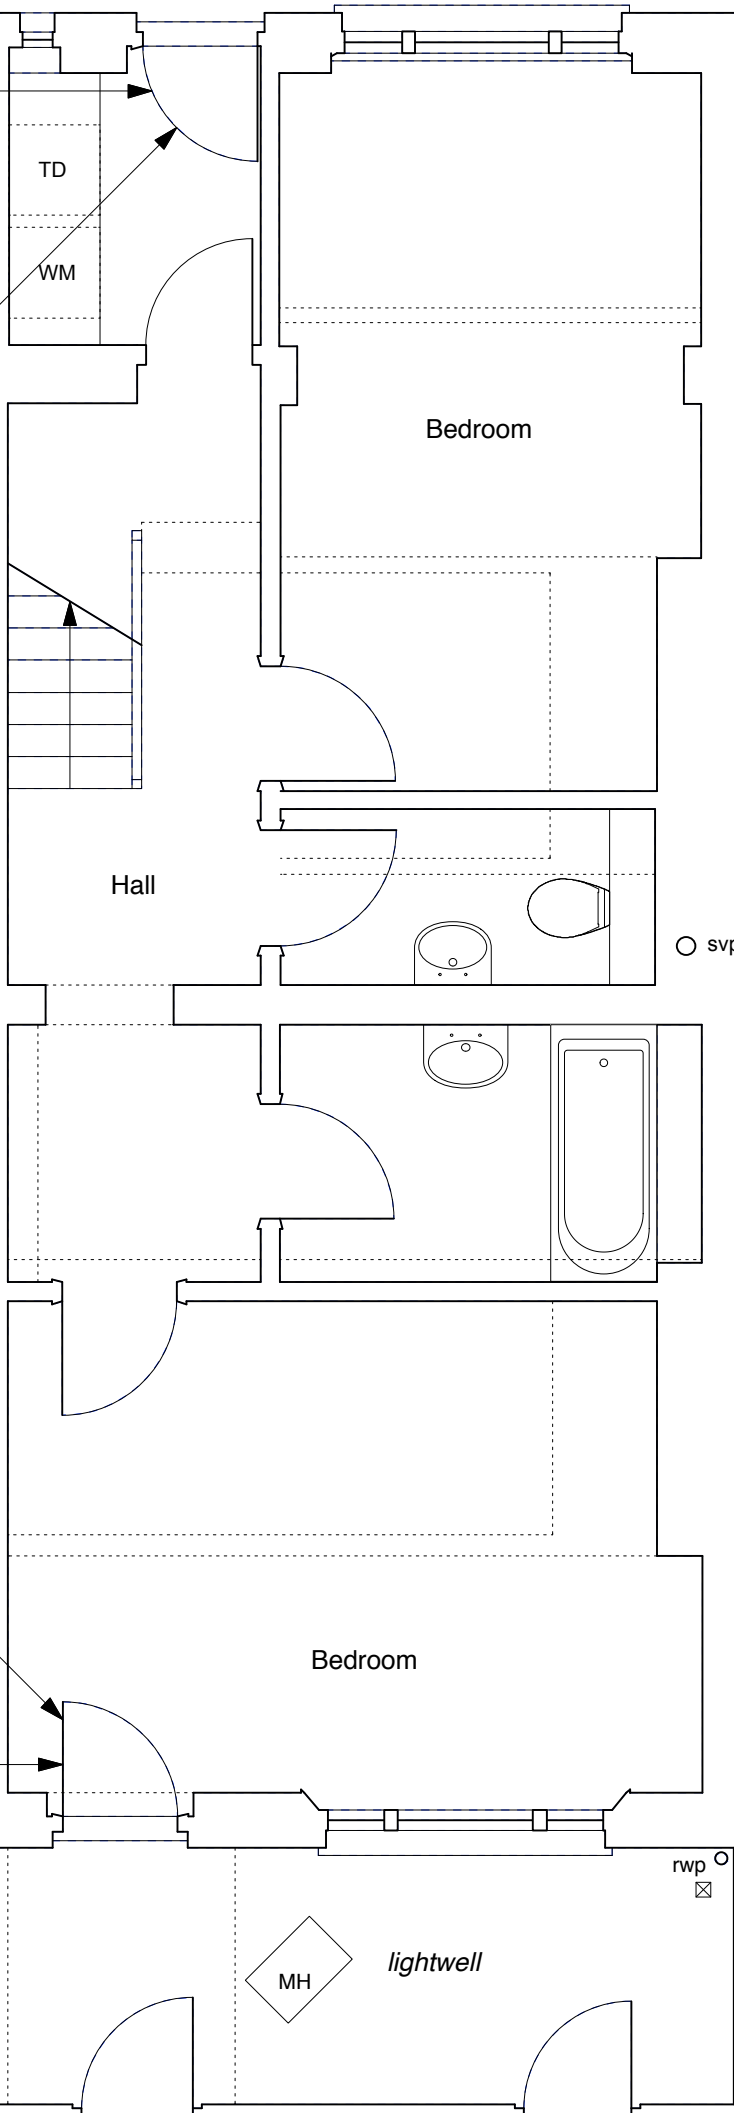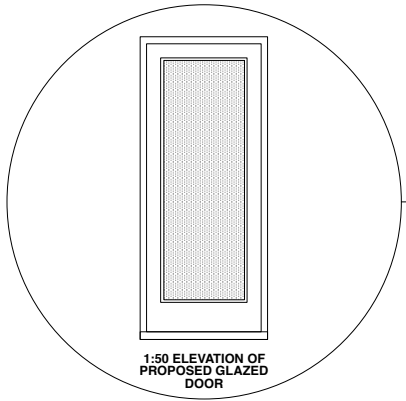

non-original 2XGG glazed door to be replaced with painted timber glazed door & frame (pattern 10 full height glazed with laminated double glazing)

