


**Notes:**

1. Drainage of paths to Contractor's design
2. Engineer to advice on all retaining walls and foundations

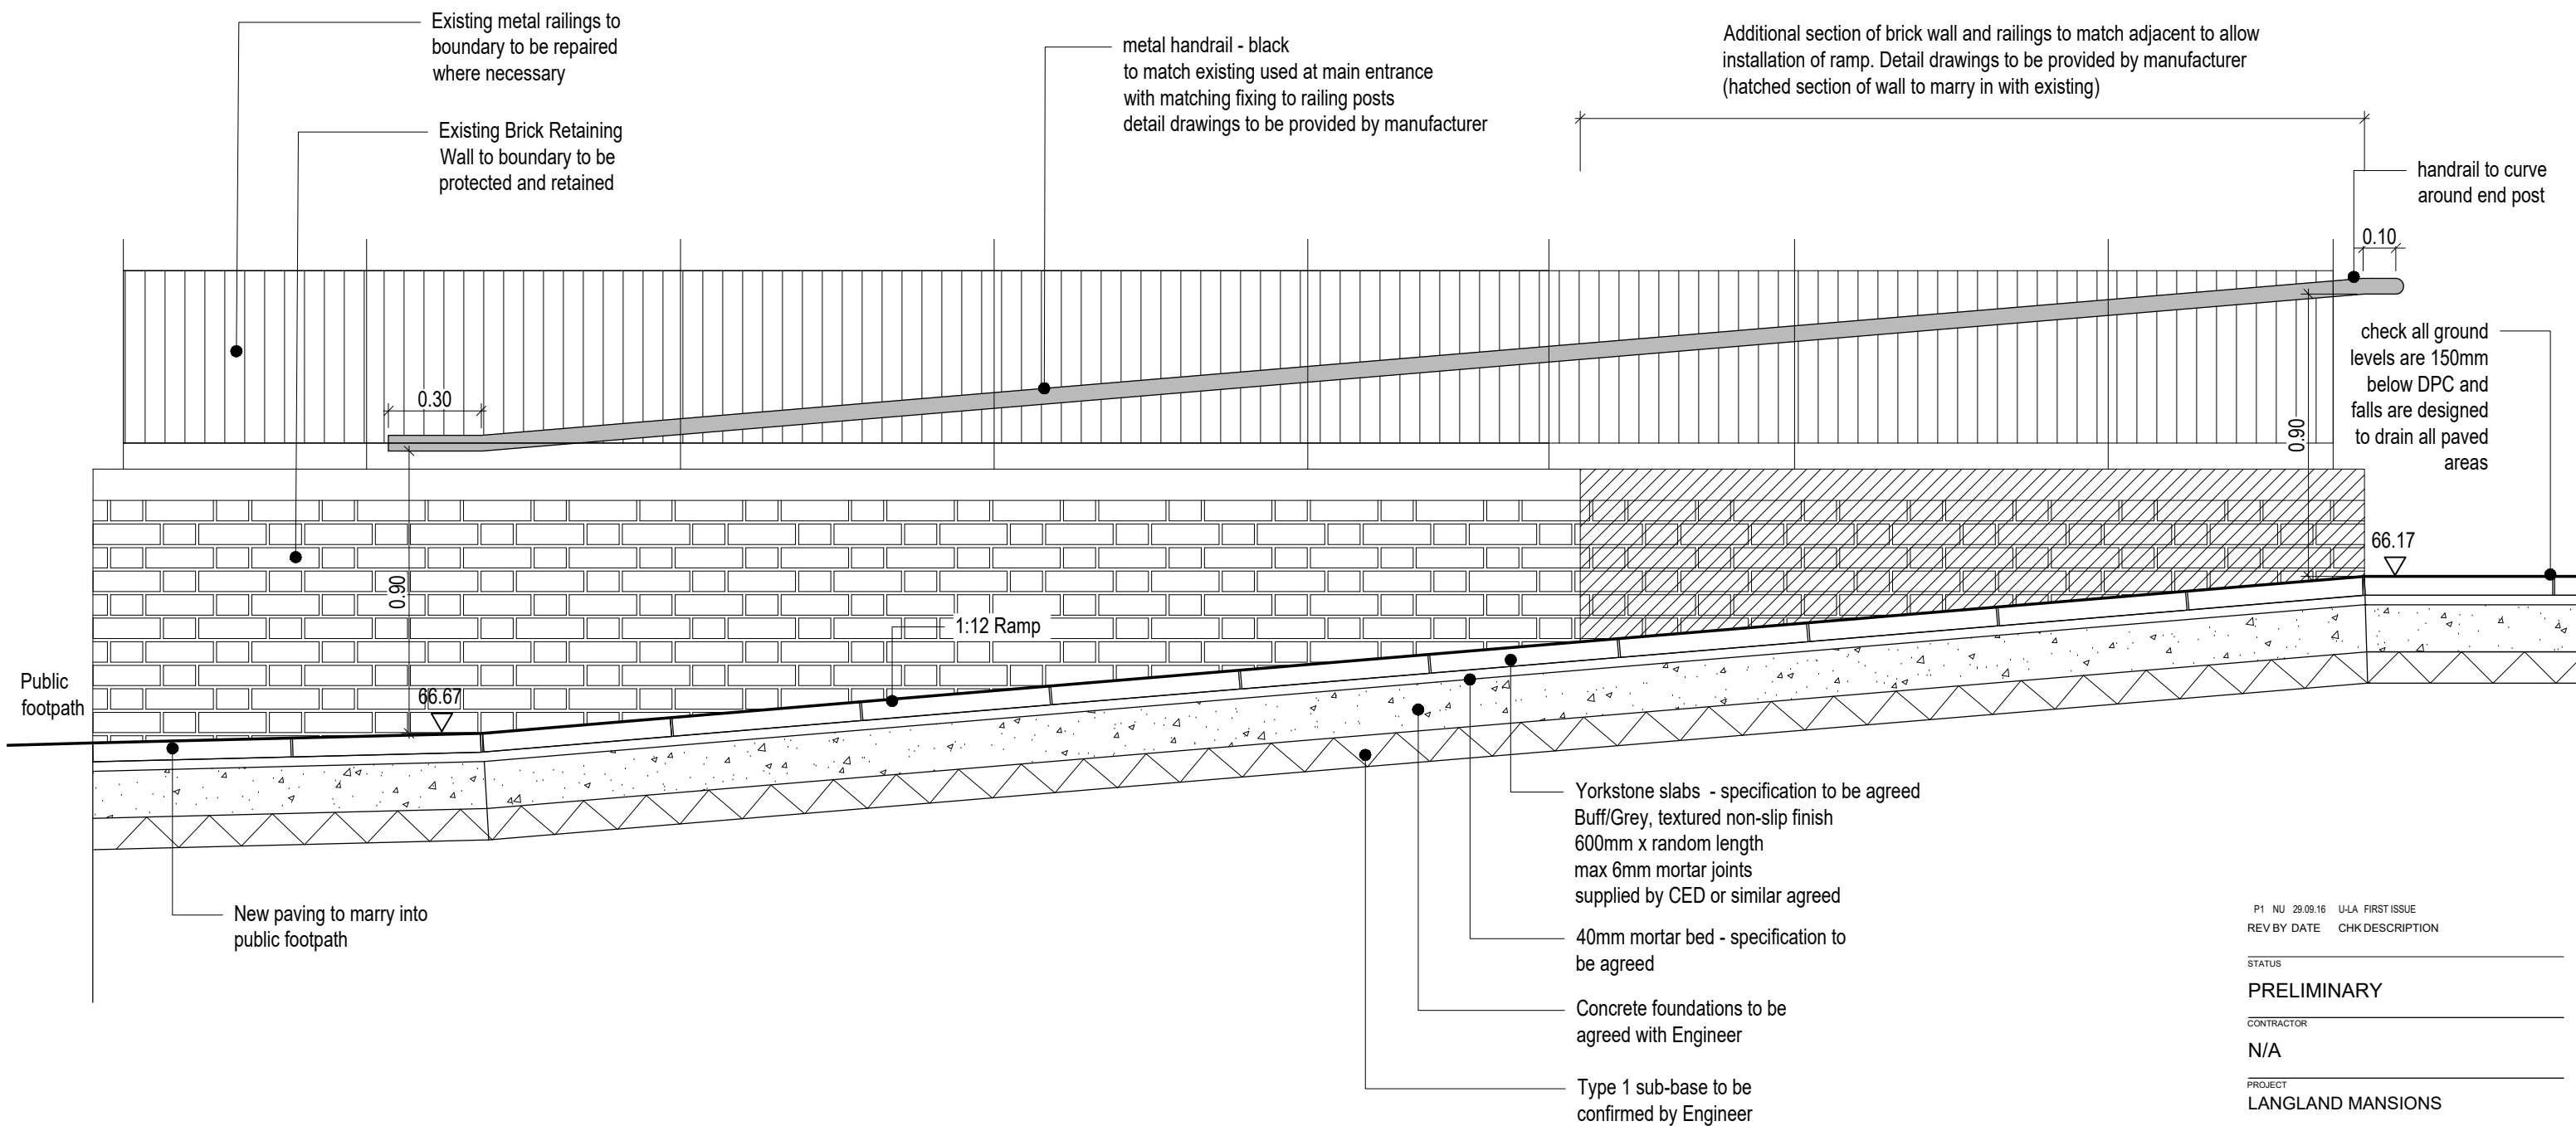

P1 NU 29.09.16 U-LA FIRST ISSUE  
 REV BY DATE CHK DESCRIPTION

STATUS

**PRELIMINARY**

CONTRACTOR

N/A

PROJECT

LANGLAND MANSIONS

CLIENT

GIA

DRAWING TITLE

**DETAIL SECTION: RAMP  
 AT FRONT ENTRANCE**

DATE CREATED	DATE AMENDED	SCALE
29.09.16	29.09.16	1:20 @ A3
DRAWN BY	AMENDED BY	CHECKED
NUDAL	NUDAL	U-LA

DRAWING NO & REVISION  
 2015-011-L52-P1

Udal Landscape Architecture  
 39 Adagio Point,  
 London. SE8 3FJ.  
 nudal@me.com  
 www.u-la.com