



-Do not scale drawings
 -All dimensions are in millimetres unless stated otherwise
 -Use figured dimensions only and report any discrepancies in writing to the architect
 -Refer to specifications annotated on the drawing and the following general specifications:

Specific key and notes


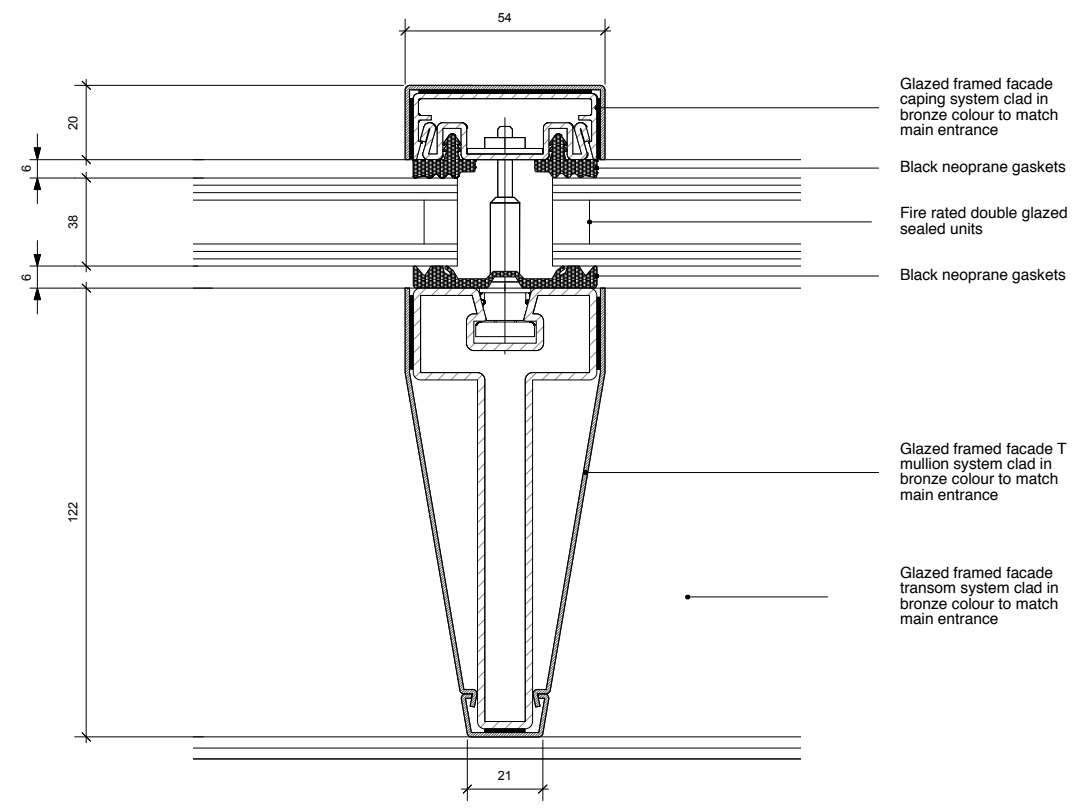


01 Typical Glazing Facade Mullion Detail - Plan
 Scale 1:1

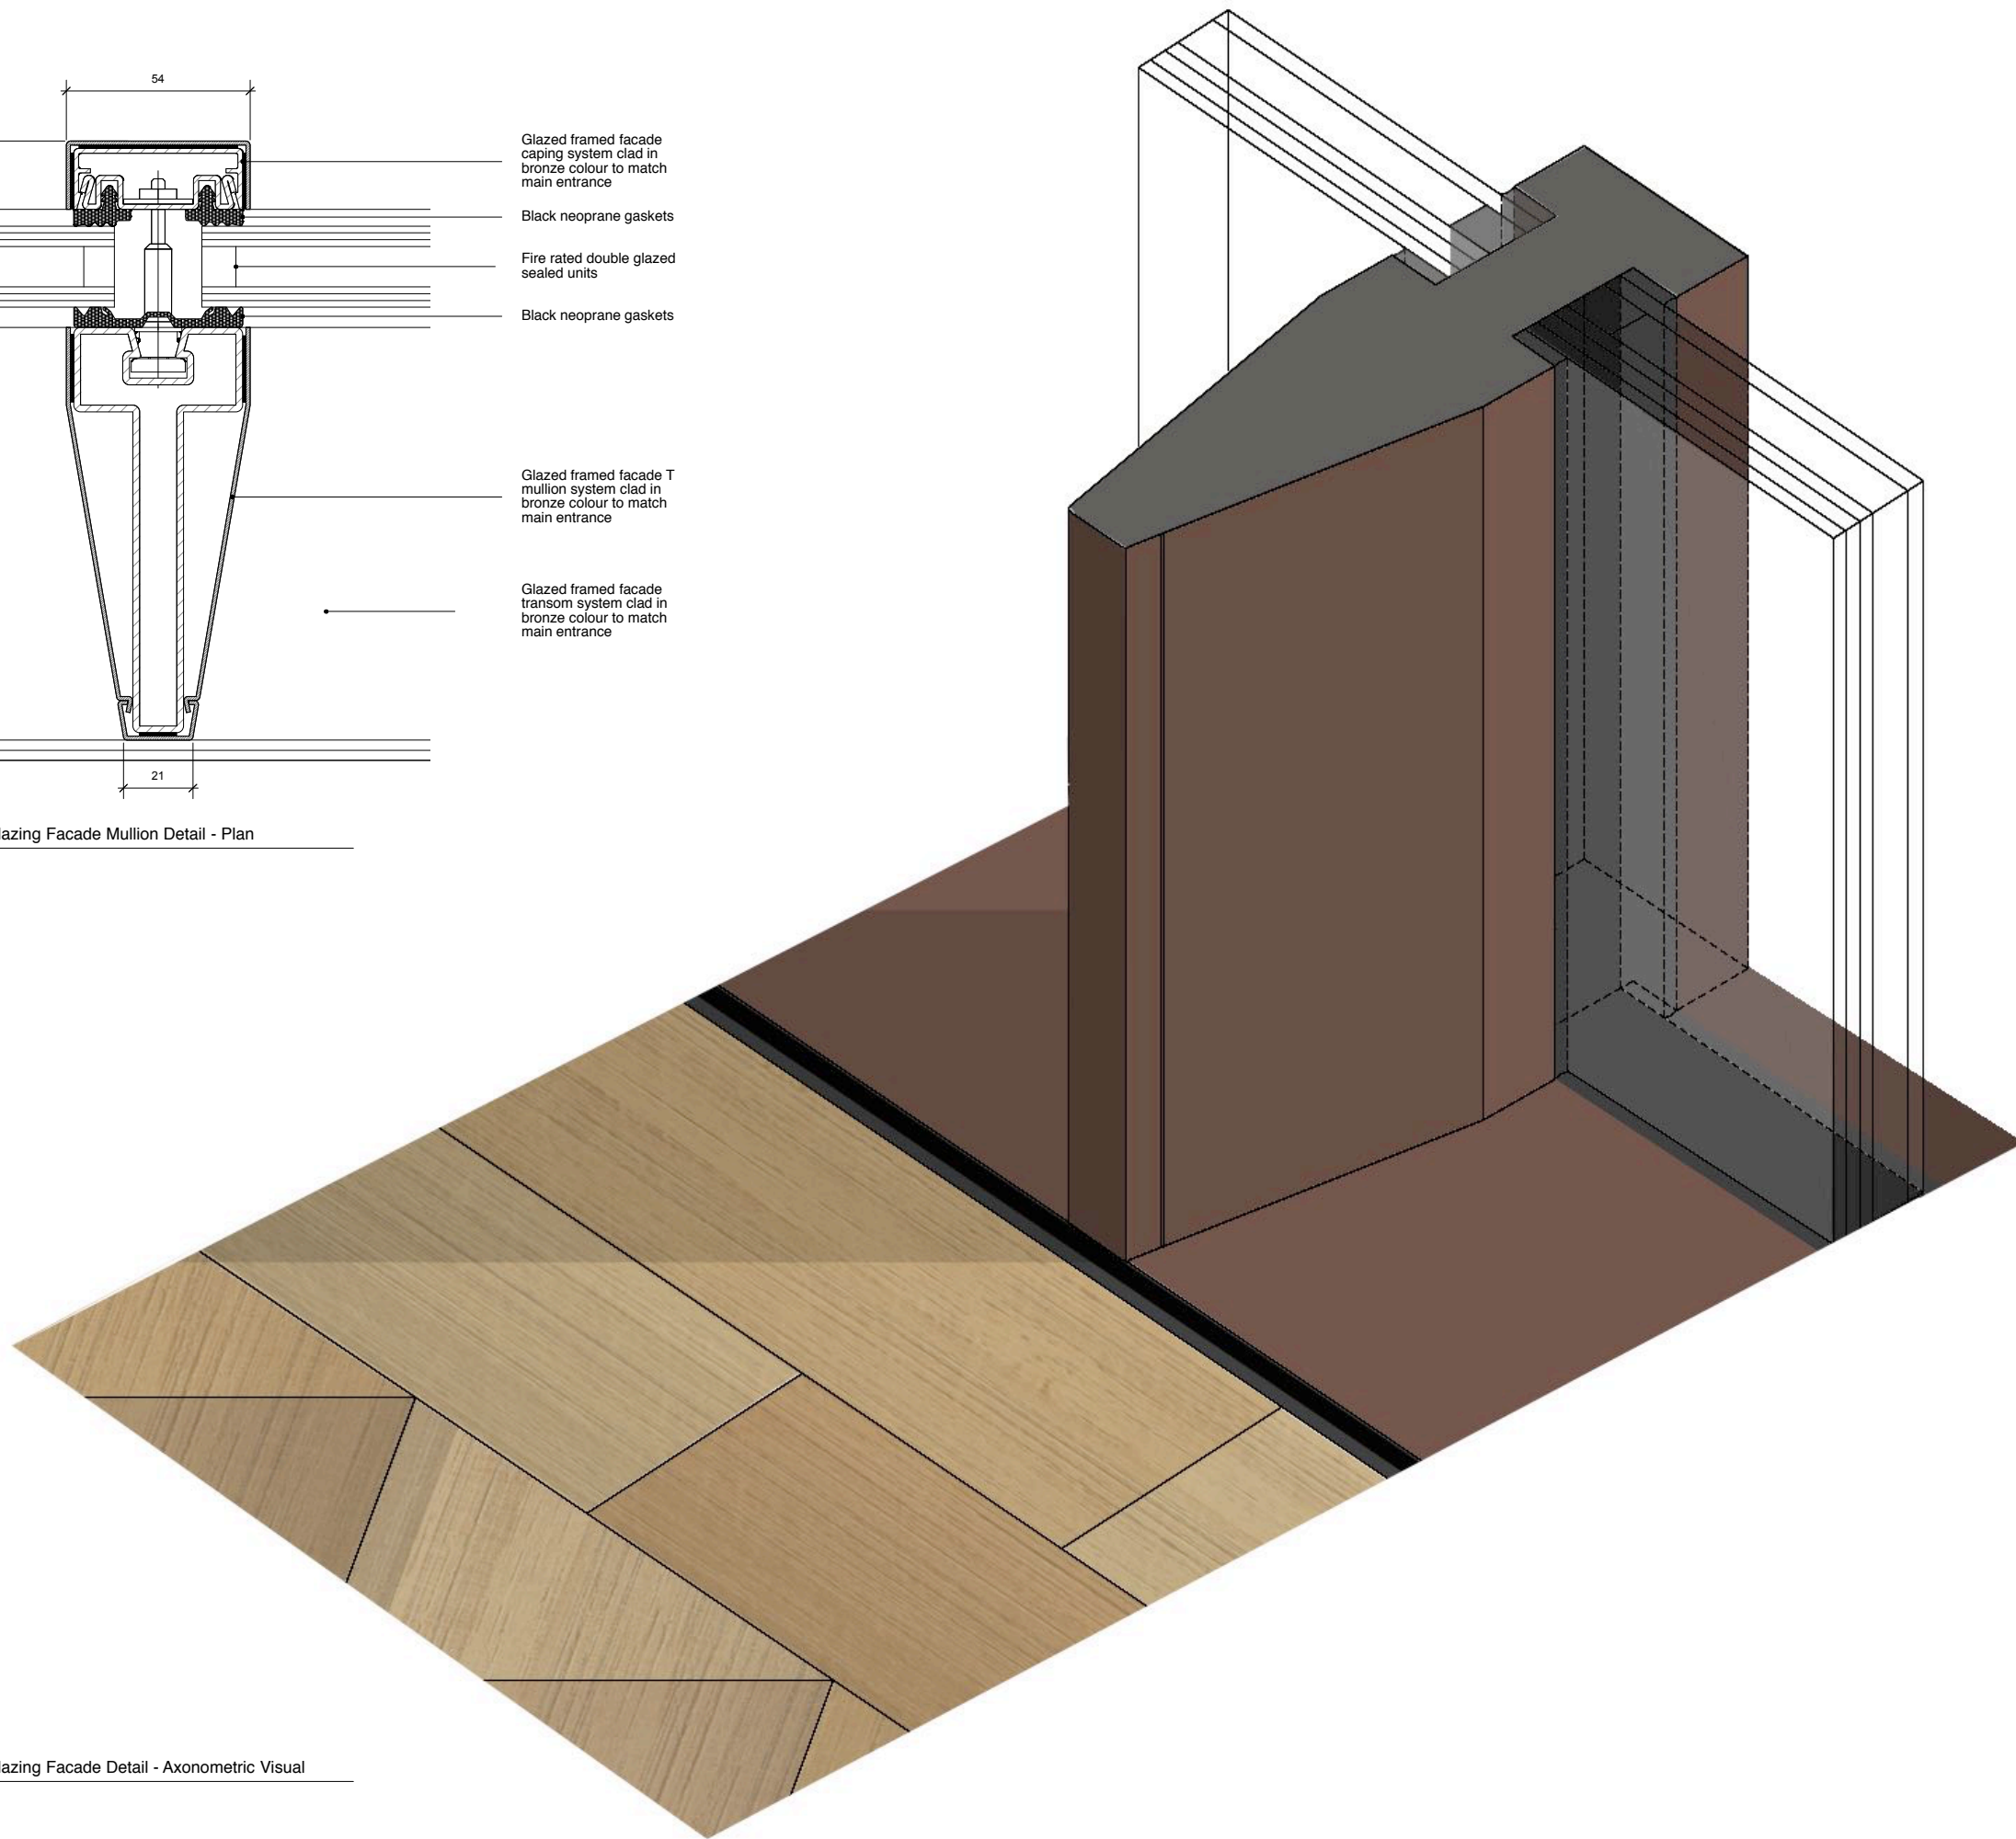

02 Typical Glazing Facade Detail - Axonometric Visual
 Scale 1:1

Key Plan and North Point

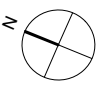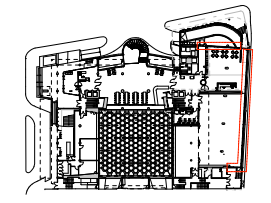

1 Condition 5.C Discharge GP 2/17

TUC Congress House
South Side
 Proposed External Windows Detail
 Status: Planning & Listed Building Appl.
 1:1 (A1) 1:2(A3)
 February 2017

Draw N° 205 / P1043_RevP1
 Drawn by GP | Authorised by HB | Size A1

HUGHBROUGHTONARCHITECTS
 41a Beavor Lane London W6 9BL
 T 020 8735 9959 F 020 8563 3891 E info@hbarchitects.co.uk
 © Hugh Broughton Architects Ltd