


01 Reception Entrance Stair - External Works  
Plan - Scale 1:20

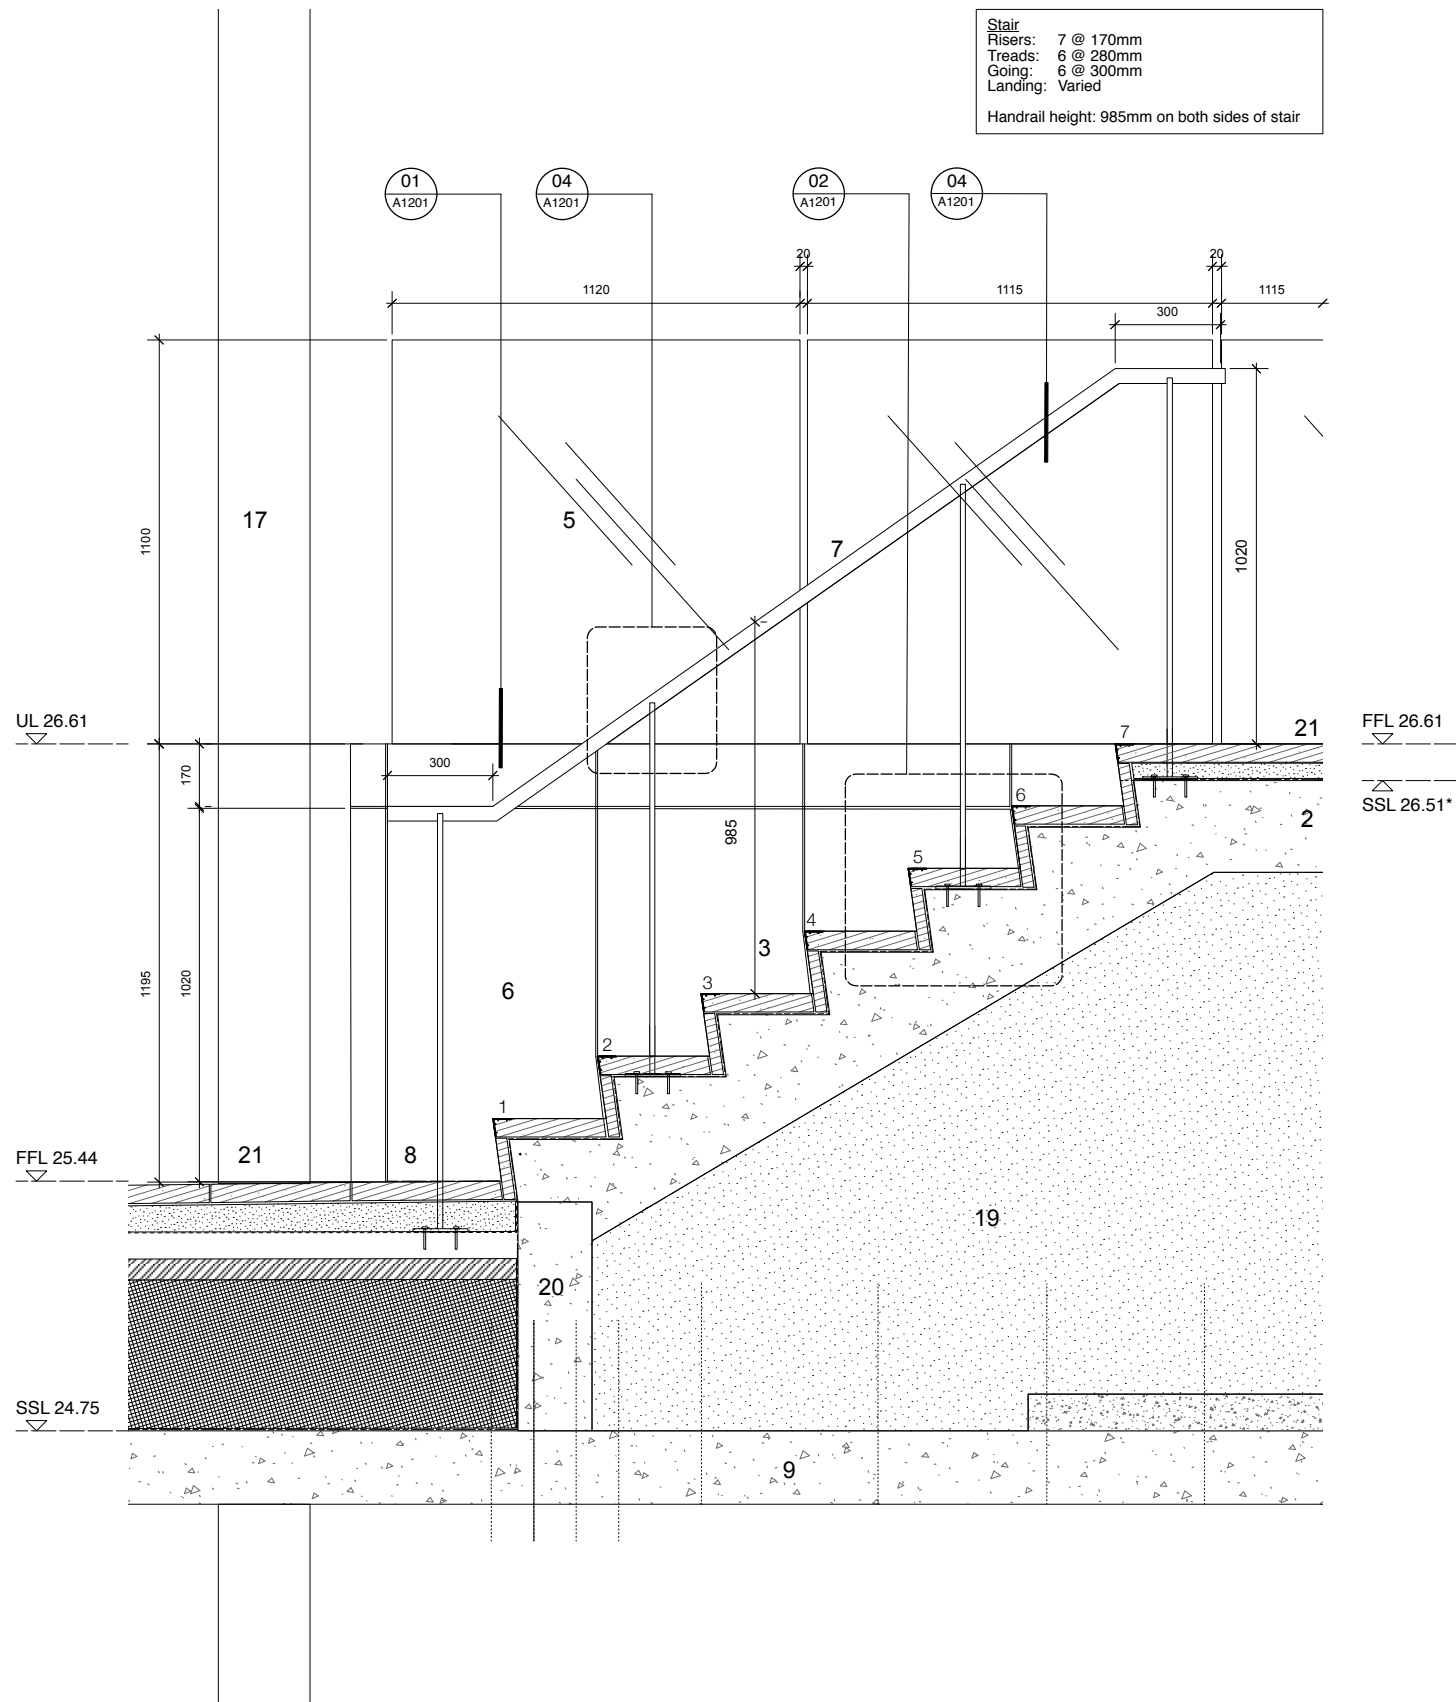

02 Reception Entrance Stair - External Works  
Section - Scale 1:10

Stair  
Risers: 7 @ 170mm  
Treads: 6 @ 280mm  
Going: 6 @ 300mm  
Landing: Varied  
Handrail height: 985mm on both sides of stair

-Do not scale drawings  
-All dimensions are in millimetres unless stated otherwise  
-Use figured dimensions only and report any discrepancies in writing to the architect  
-Refer to specifications annotated on the drawing and the following general specifications:

- Specific key and notes**
- Decorated glass screen, supported on frame decorated to match main entrance's bronze colour glazing frame. Screen supported on a grey Yorkstone clad dwarf wall to match main entrance's disabled access ramp.
  - Existing landing extended over ramp to improve threshold to reception. Finished in grey Yorkstone to match main entrance's steps.
  - New grey Yorkstone step to match main entrance steps.
  - Call entrance support stand decorated bronze colour to match new glazing frame.
  - New toughened glass balustrade.
  - Dwarf wall clad in a grey Yorkstone to match main entrance's disabled access ramp.
  - Stainless steel handrail.
  - Existing threshold refurbished and repaved with Yorkstone pavers with a stainless steel angle at Congress House boundary. Area fitted with new lighting to soffit above.
  - Existing structural slab.
  - New external uplighting to decorated glass screen.
  - Area outside of TUC boundary to be repaved by LBC under S106.
  - New telescopic automatic glass door supported on goal post frame decorated bronze colour to match new glazing frame.
  - Light grey matting and frame flush with floor finish.
  - Existing timber floor retained and refurbished.
  - New double glazed frame facade decorated bronze colour to match main entrance.
  - New double glazed frame facade decorated bronze colour to match main entrance with privacy screen.
  - Existing vitreous mosaic tiled columns cleaned, refurbished where needed.
  - Facade protection bollards.
  - New concrete step wall supported of existing slab.
  - Internal support stand decorated bronze colour to match glazing frame.
  - Corduroy hazard warning surface.

**Key Plan and North Point**

1 Condition 5.B Discharge GP 2/17

TUC Congress House  
**South Side**  
Proposed Bainbridge Detail I - Condition 5B

Status: Planning & Listed Building Appl.  
1:10 (A1) 1:20 (A3)  
February 2017

Draw N° 205 / P1044\_RevP1  
Drawn by GP | Authorised by HB | Size A1

**HUGHBROUGHTONARCHITECTS**  
41a Beavor Lane London W6 9BL  
T 020 8735 9959 F 020 8563 3891 E info@hbarchitects.co.uk  
© Hugh Broughton Architects Ltd