



-Do not scale drawings
 -All dimensions are in millimetres unless stated otherwise
 -Use figured dimensions only and report any discrepancies in writing to the architect
 -Refer to specifications annotated on the drawing and the following general specifications:

- Specific key and notes**
- 1 Decorated glass screen, supported on frame decorated to match main entrance's bronze colour glazing frame. Screen supported on a grey Yorkstone clad dwarf wall to match main entrance's disabled access ramp.
 - 2 New toughened glass balustrade with stainless steel handrail
 - 3 Dwarf wall clad in a grey Yorkstone to match main entrance's disabled access ramp.
 - 4 Existing landing extended over ramp to improve threshold to reception. Finished in grey Yorkstone to match main entrance's steps
 - 5 Area outside of TUC boundary to be repaved by LBC under S106
 - 6 New double glazed frame facade decorated bronze colour to match main entrance
 - 7 Existing vitreous mosaic tiled columns cleaned, refurbished where needed
 - 8 Facade protection bollards
 - 9 New telescopic automatic glass door supported on goal post frame decorated bronze colour to match glazing frame
 - 10 New Yorkstone step outline to match main entrance steps
 - 11 Mosaic tiled facade replaced with previously signed off samples as per granted application (Ref: 2012/6775/IL)
 - 12 Vertical steel slat fence decorated bronze colour to match new glazing syst.


03 Reception Entrance Stair - External Works
 Bainbridge Elevation - Scale 1:10

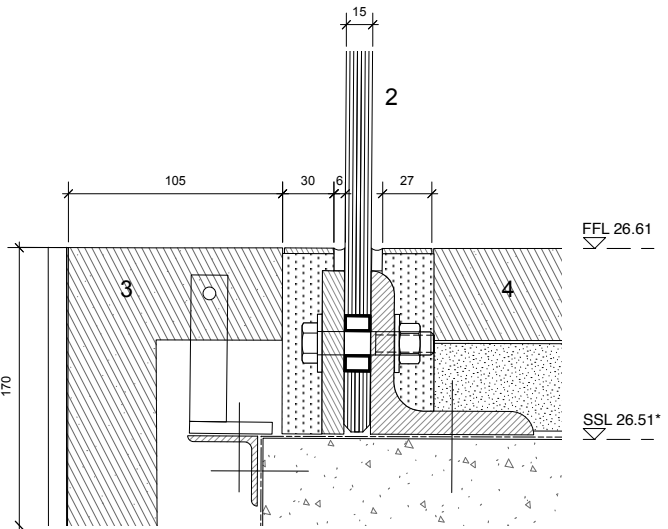

01 Reception Entrance Stair - Glass Balustrade Detail
 Scale 1:2

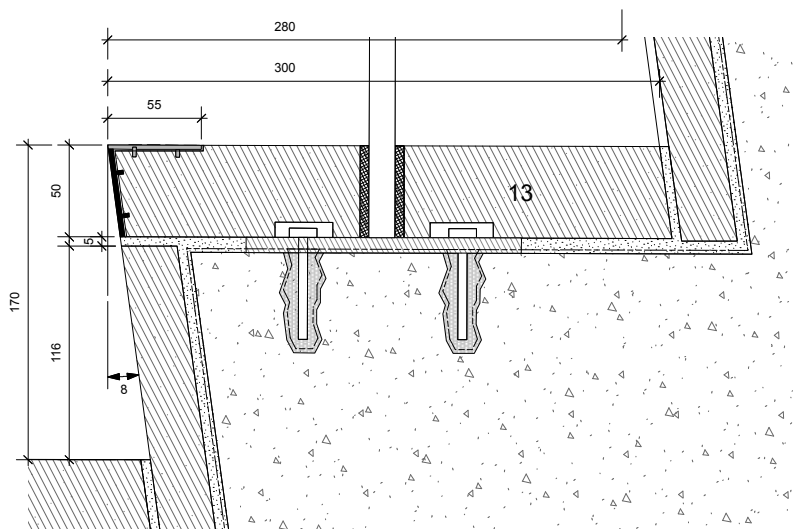


02 Reception Entrance Stair - Step / Nosing Detail
 Scale 1:2

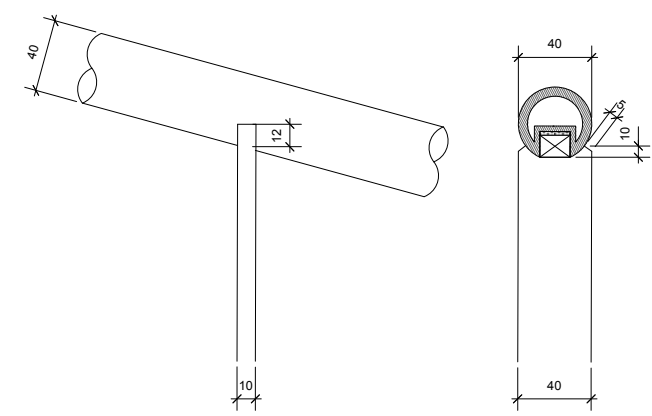

03 Reception Entrance Stair - Handrail Detail
 Section - Scale 1:2

Key Plan and North Point

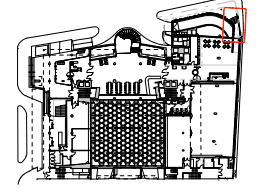

1 Condition 5.B Discharge GP 2/17

TUC Congress House
South Side
 Proposed Bainbridge Detail II - Condition 5B

Status: Planning & Listed Building Appl.
 1:10 (A1) 1:20 (A3)
 February 2017

Draw N° 205 / P1045_RevP1
 Drawn by GP | Authorised by HB | Size A1

HUGHBROUGHTONARCHITECTS
 41a Beavor Lane London W6 9BL
 T 020 8735 9959 F 020 8563 3891 E info@hbarchitects.co.uk
 © Hugh Broughton Architects Ltd