

530600m


530700m

530800m

182000m

181900m

181800m

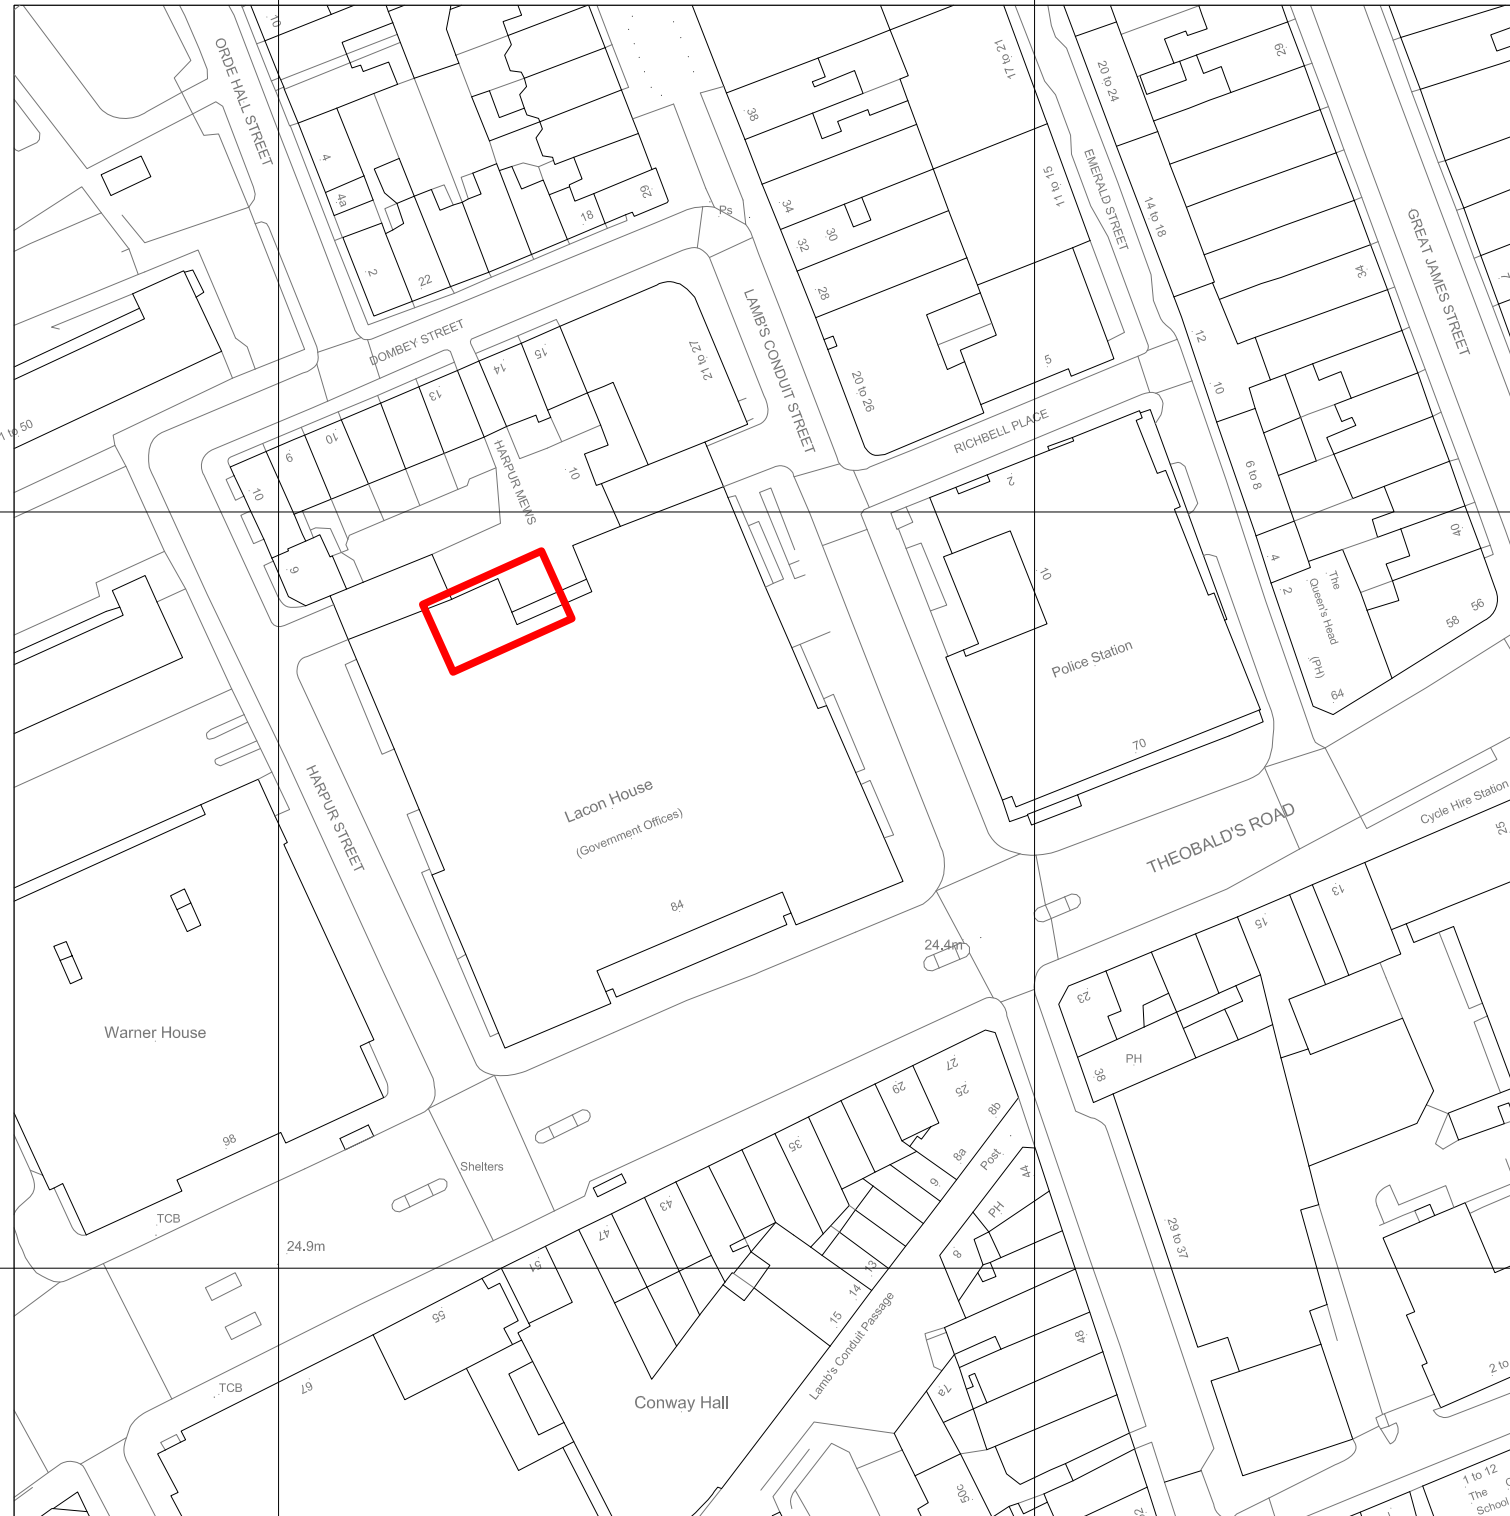

GENERAL NOTES

1. IT IS THE CONTRACTORS RESPONSIBILITY TO ENSURE THAT DESIGN PRINCIPLES, CALCULATIONS, DRAWINGS AND FINAL CONSTRUCTION MUST CONFORM TO THE CURRENT BUILDING REGULATIONS, THE CDM REGULATIONS, THE RELEVANT BRITISH OR EUROPEAN CODES OF PRACTICE AS APPROPRIATE.
2. CONTRACTOR MUST VERIFY ALL SITE DIMENSIONS, DRAWINGS, DETAILS AND SPECIFICATIONS AND REPORT ANY DISCREPANCIES TO EDGE ARCHITECTURE + DESIGN BEFORE PROCEEDING WITH ANY WORK.
3. ALL REQUESTED DRAWINGS SHOWING FIXINGS AND CONSTRUCTION DETAILS ARE REQUIRED TO BE APPROVED BY EDGE ARCHITECTURE + DESIGN PRIOR TO COMMENCEMENT OF WORK.
4. ALL SPECIFIED ITEMS ARE TO BE INSTALLED IN ACCORDANCE WITH THE MANUFACTURERS RECOMMENDATIONS.
5. ANY DIMENSIONS ARE TO BE TAKEN FROM THE SETTING OUT PLAN ONLY AND ARE NOT TO BE SCALED FROM THE DRAWINGS.
6. THE CONTRACTOR IS TO CHECK AND APPRAISE ALL DESIGN SHOP FITTING AND CONSTRUCTION DETAILS AND OFFER ALTERNATIVES TO THE DESIGNER FOR APPROVAL.
7. THIS DRAWING IS TO BE READ IN CONJUNCTION WITH THE OTHER RELEVANT CONSULTANTS DRAWINGS & EDGE ARCHITECTURE + DESIGN DRAWING LIST.
8. COPYRIGHT OF EDGE ARCHITECTURE + DESIGN LIMITED, NOT TO BE REPRODUCED.

REV	DATE	ITEM	BY
11	13.02.17	Issued for Approval	DTS

- INFORMATION ONLY
- APPLICATION FOR LOCAL AUTHORITY
- TENDER
- CONTRACT

PROJECT KILBURN & STRODE
5TH FLOOR
LACON HOUSE

TITLE BLOCK PLAN

DRAWN DATE SCALE CHECKED
13.02.17 1 : 1250 DTS

PROJECT NUMBER REVISION
E167 072 08.300 11

EDGE
ARCHITECTURE + DESIGN

INTERIOR DESIGNERS &
ARCHITECTURE CONSULTANTS

3RD FLOOR SHAND HOUSE
14-20 SHAND STREET
LONDON
SE1 2ES
T: +0207 993 9790
WWW.EDGE-A-D.COM